

F.A. RTE.	SECTION	COUNTY	TOTAL SHEETS	SHEET NO.
05-00016-03-BR		MADISON	129	125
STA. 47+50 TO STA. 47+70		CONTRACT NO.: 97351		

CUT = 3347.14 SF  
FILL = 0.00 SF

47+70

CUT = 3358.73 SF  
FILL = 0.00 SF


47+60

CUT = 3390.27 SF  
FILL = 0.00 SF

47+50

SCALE  
HORIZ. 1"=10'  
VERT. 1"=5'

CROSS SECTIONS--WEST CORBIN STREET - STA. 47+50 TO STA. 47+70

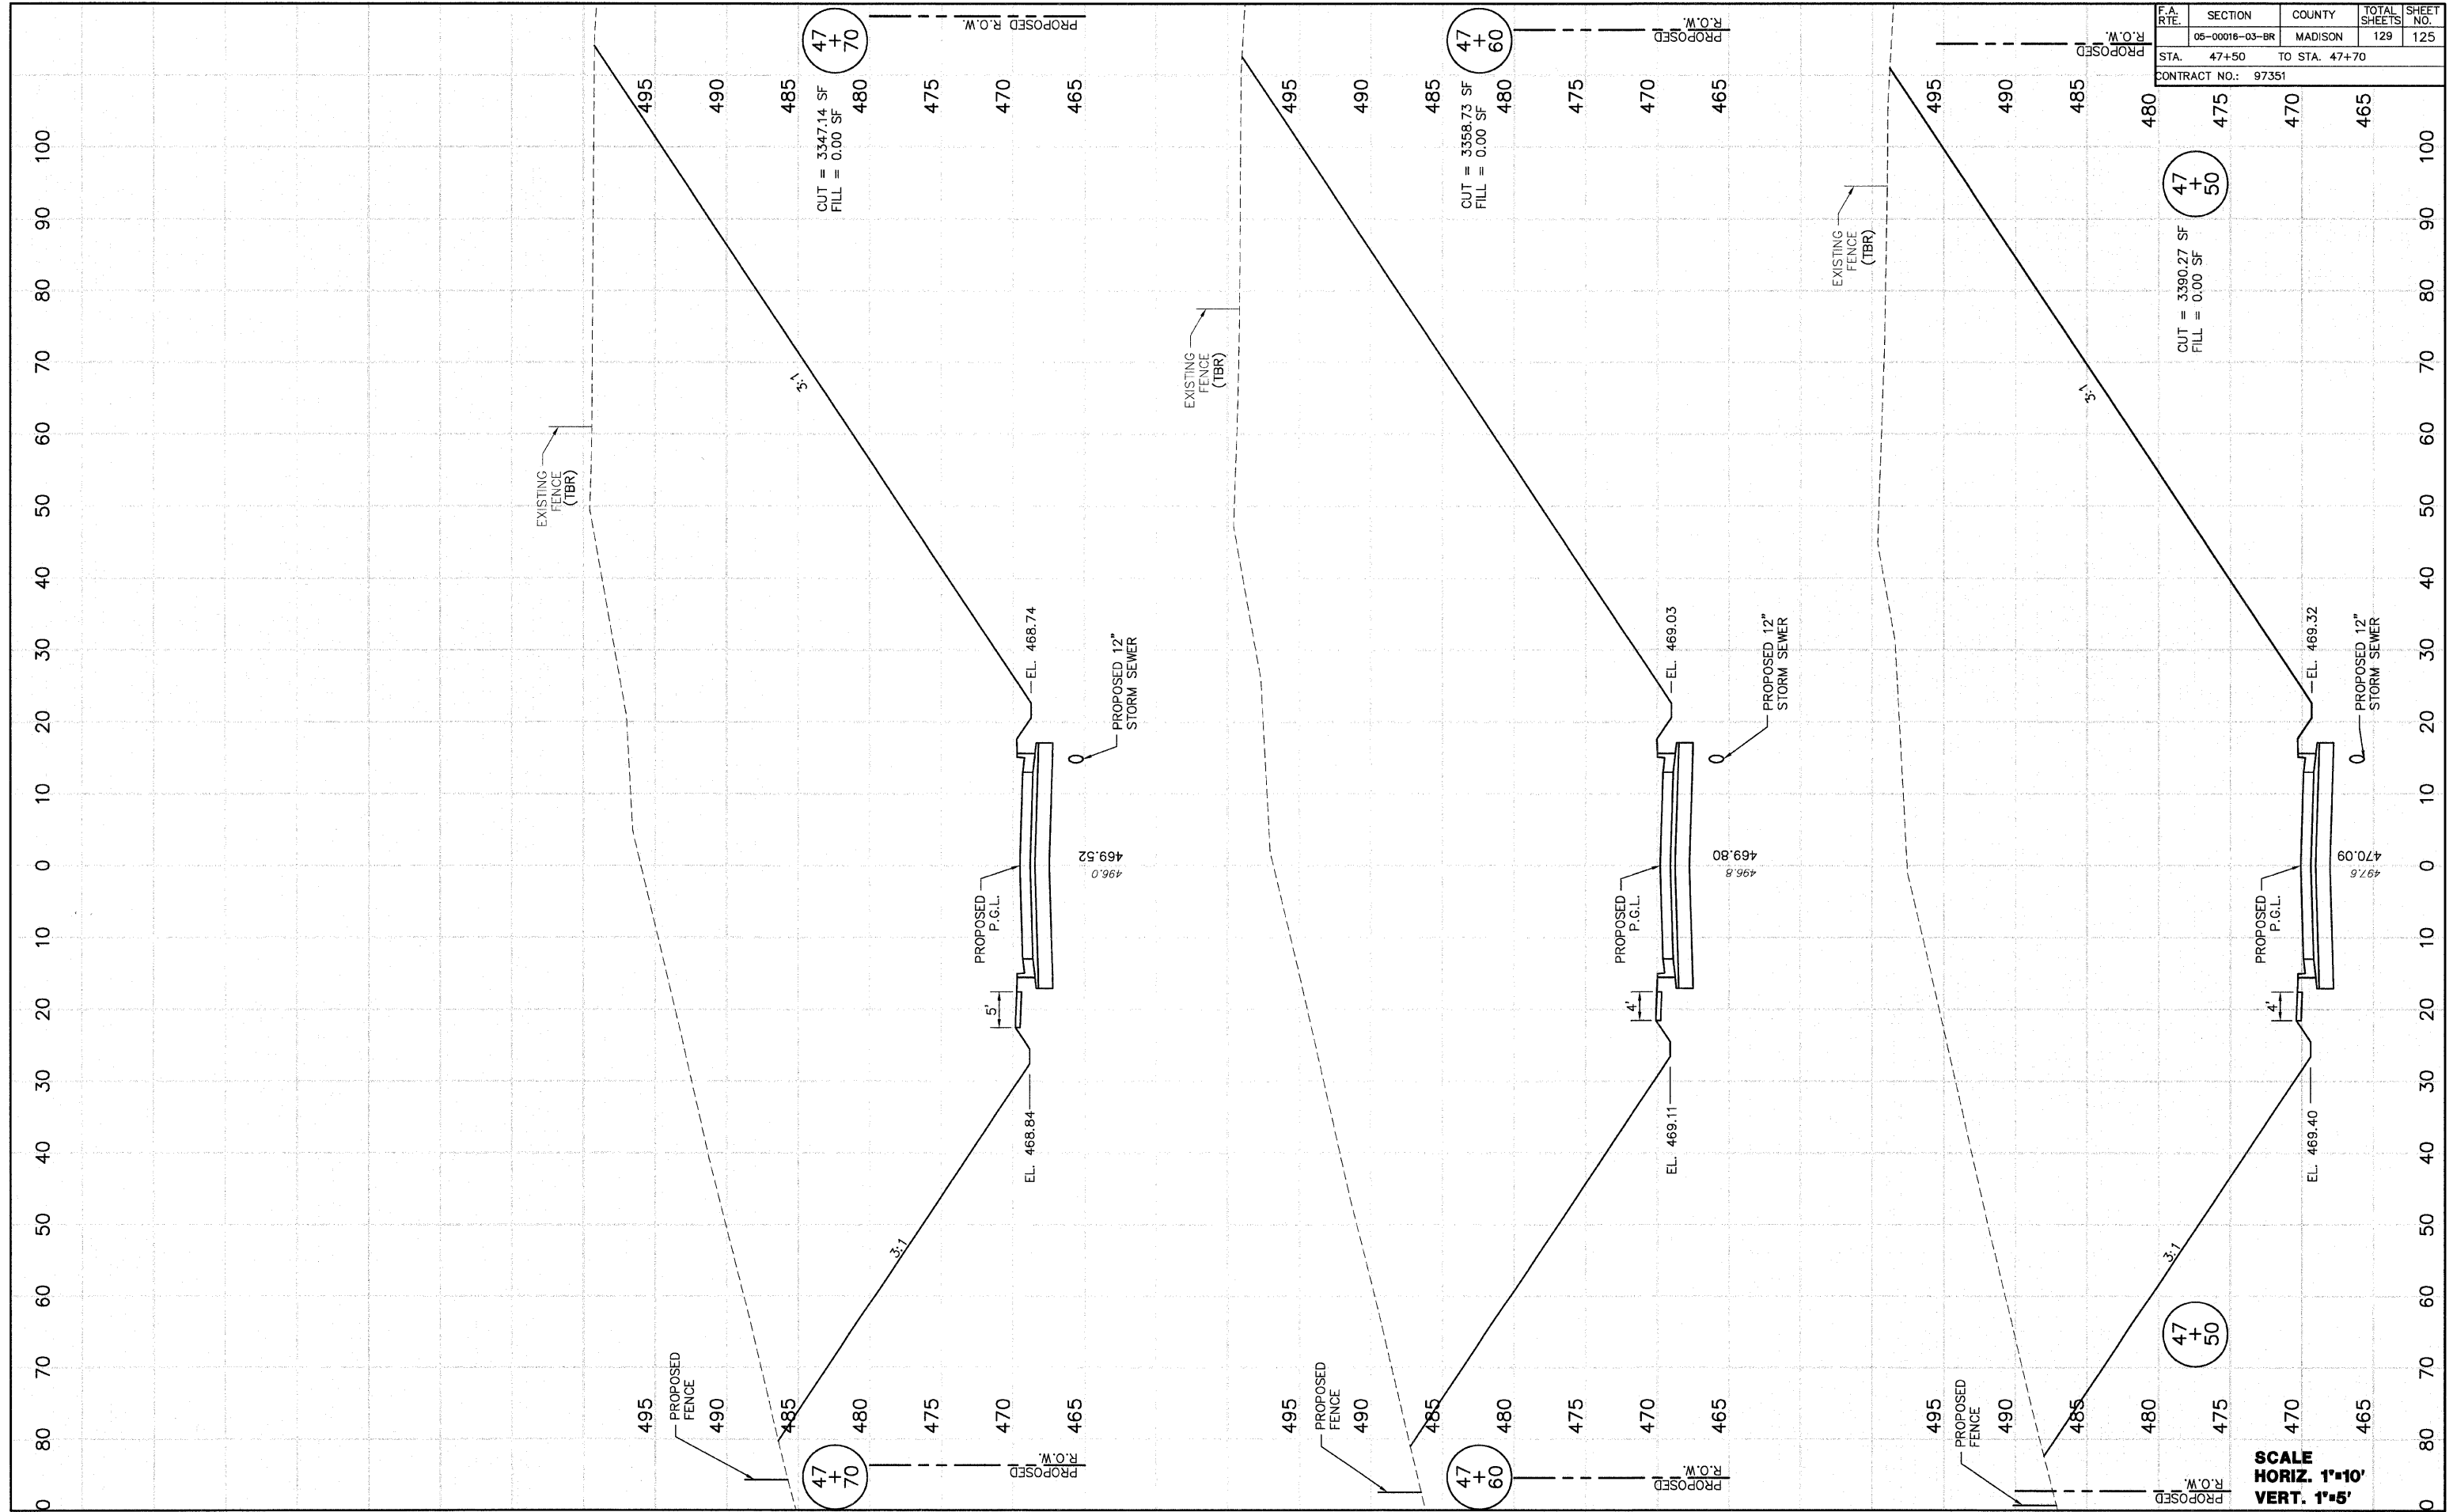

FINAL SURVEY NOTE BOOK NO.	REVISIONS	DATE
	BY	
	DATE	
	BY	
	DATE	

ORIGINAL SURVEY NOTE BOOK NO.	REVISIONS	DATE
	BY	
	DATE	
	BY	
	DATE	