


DATE	
BY	
SURVEYED	
TEMPLATE	
NOTE BOOK	
AREAS CHECKED	
NO.	

DATE	
BY	
ORIGINAL SURVEY	
NOTE BOOK	
AREAS CHECKED	
NO.	

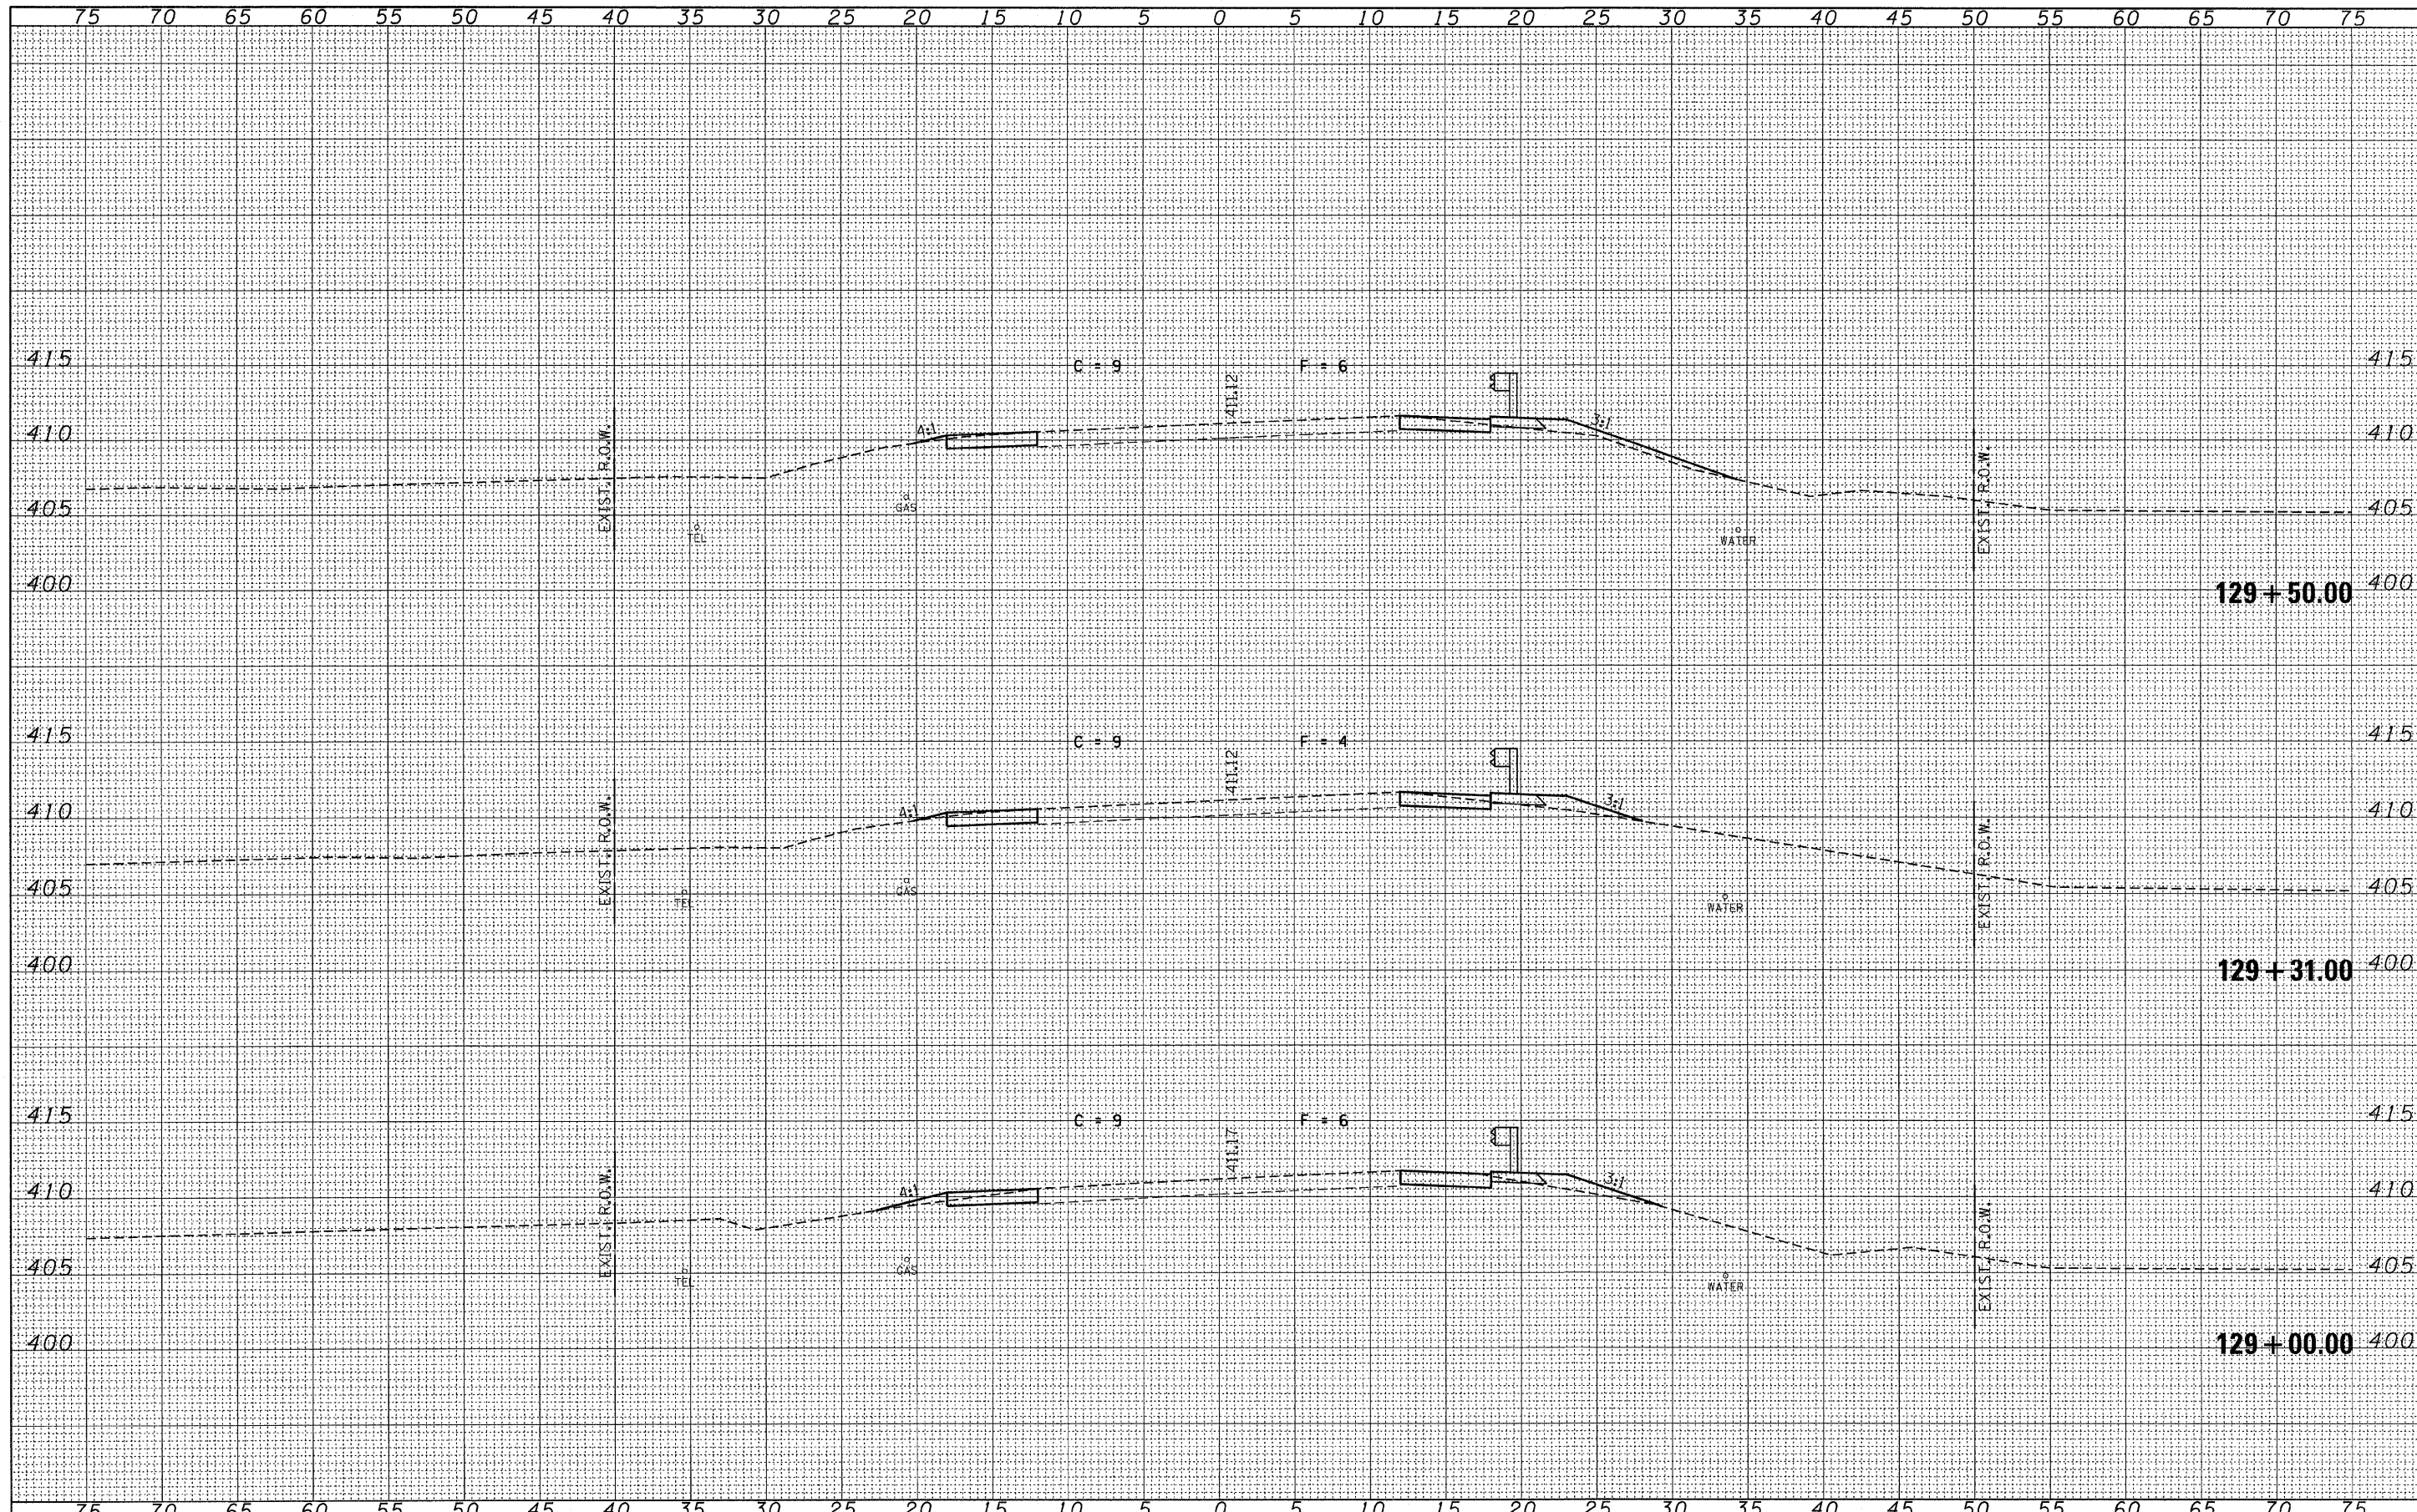

FILE NAME = 000045-ah1-xss-stage1.dgn	USER NAME =	DESIGNED - L.F.S.	REVISED -	STATE OF ILLINOIS DEPARTMENT OF TRANSPORTATION	HAMPTON, LENZINI & RENWICK, INC. CIVIL & STRUCTURAL ENGINEERS LAND SURVEYORS	STAGE 1 CROSS SECTIONS		F.A.S. 2881	SECTION 30B-1	COUNTY SALINE	TOTAL SHEETS 45	SHEET NO. 35		
PLOT SCALE =	CHECKED - S.W.M.	REVISED -	REVISED -			SCALE:	SHEET NO. OF SHEETS	STA. 129+00.00 TO STA. 129+50.00	CONTRACT NO.		ILLINOIS FED. AID PROJECT			
PLOT DATE = 9/12/2008	DATE - 09/11/08	REVISED -	REVISED -											