


|               |  |
|---------------|--|
| DATE          |  |
| BY            |  |
| FINAL SURVEY  |  |
| SURVEYED      |  |
| NOTE BOOK     |  |
| NO.           |  |
| AREAS CHECKED |  |

|                 |  |
|-----------------|--|
| DATE            |  |
| BY              |  |
| ORIGINAL SURVEY |  |
| SURVEYED        |  |
| NOTE BOOK       |  |
| NO.             |  |
| AREAS CHECKED   |  |

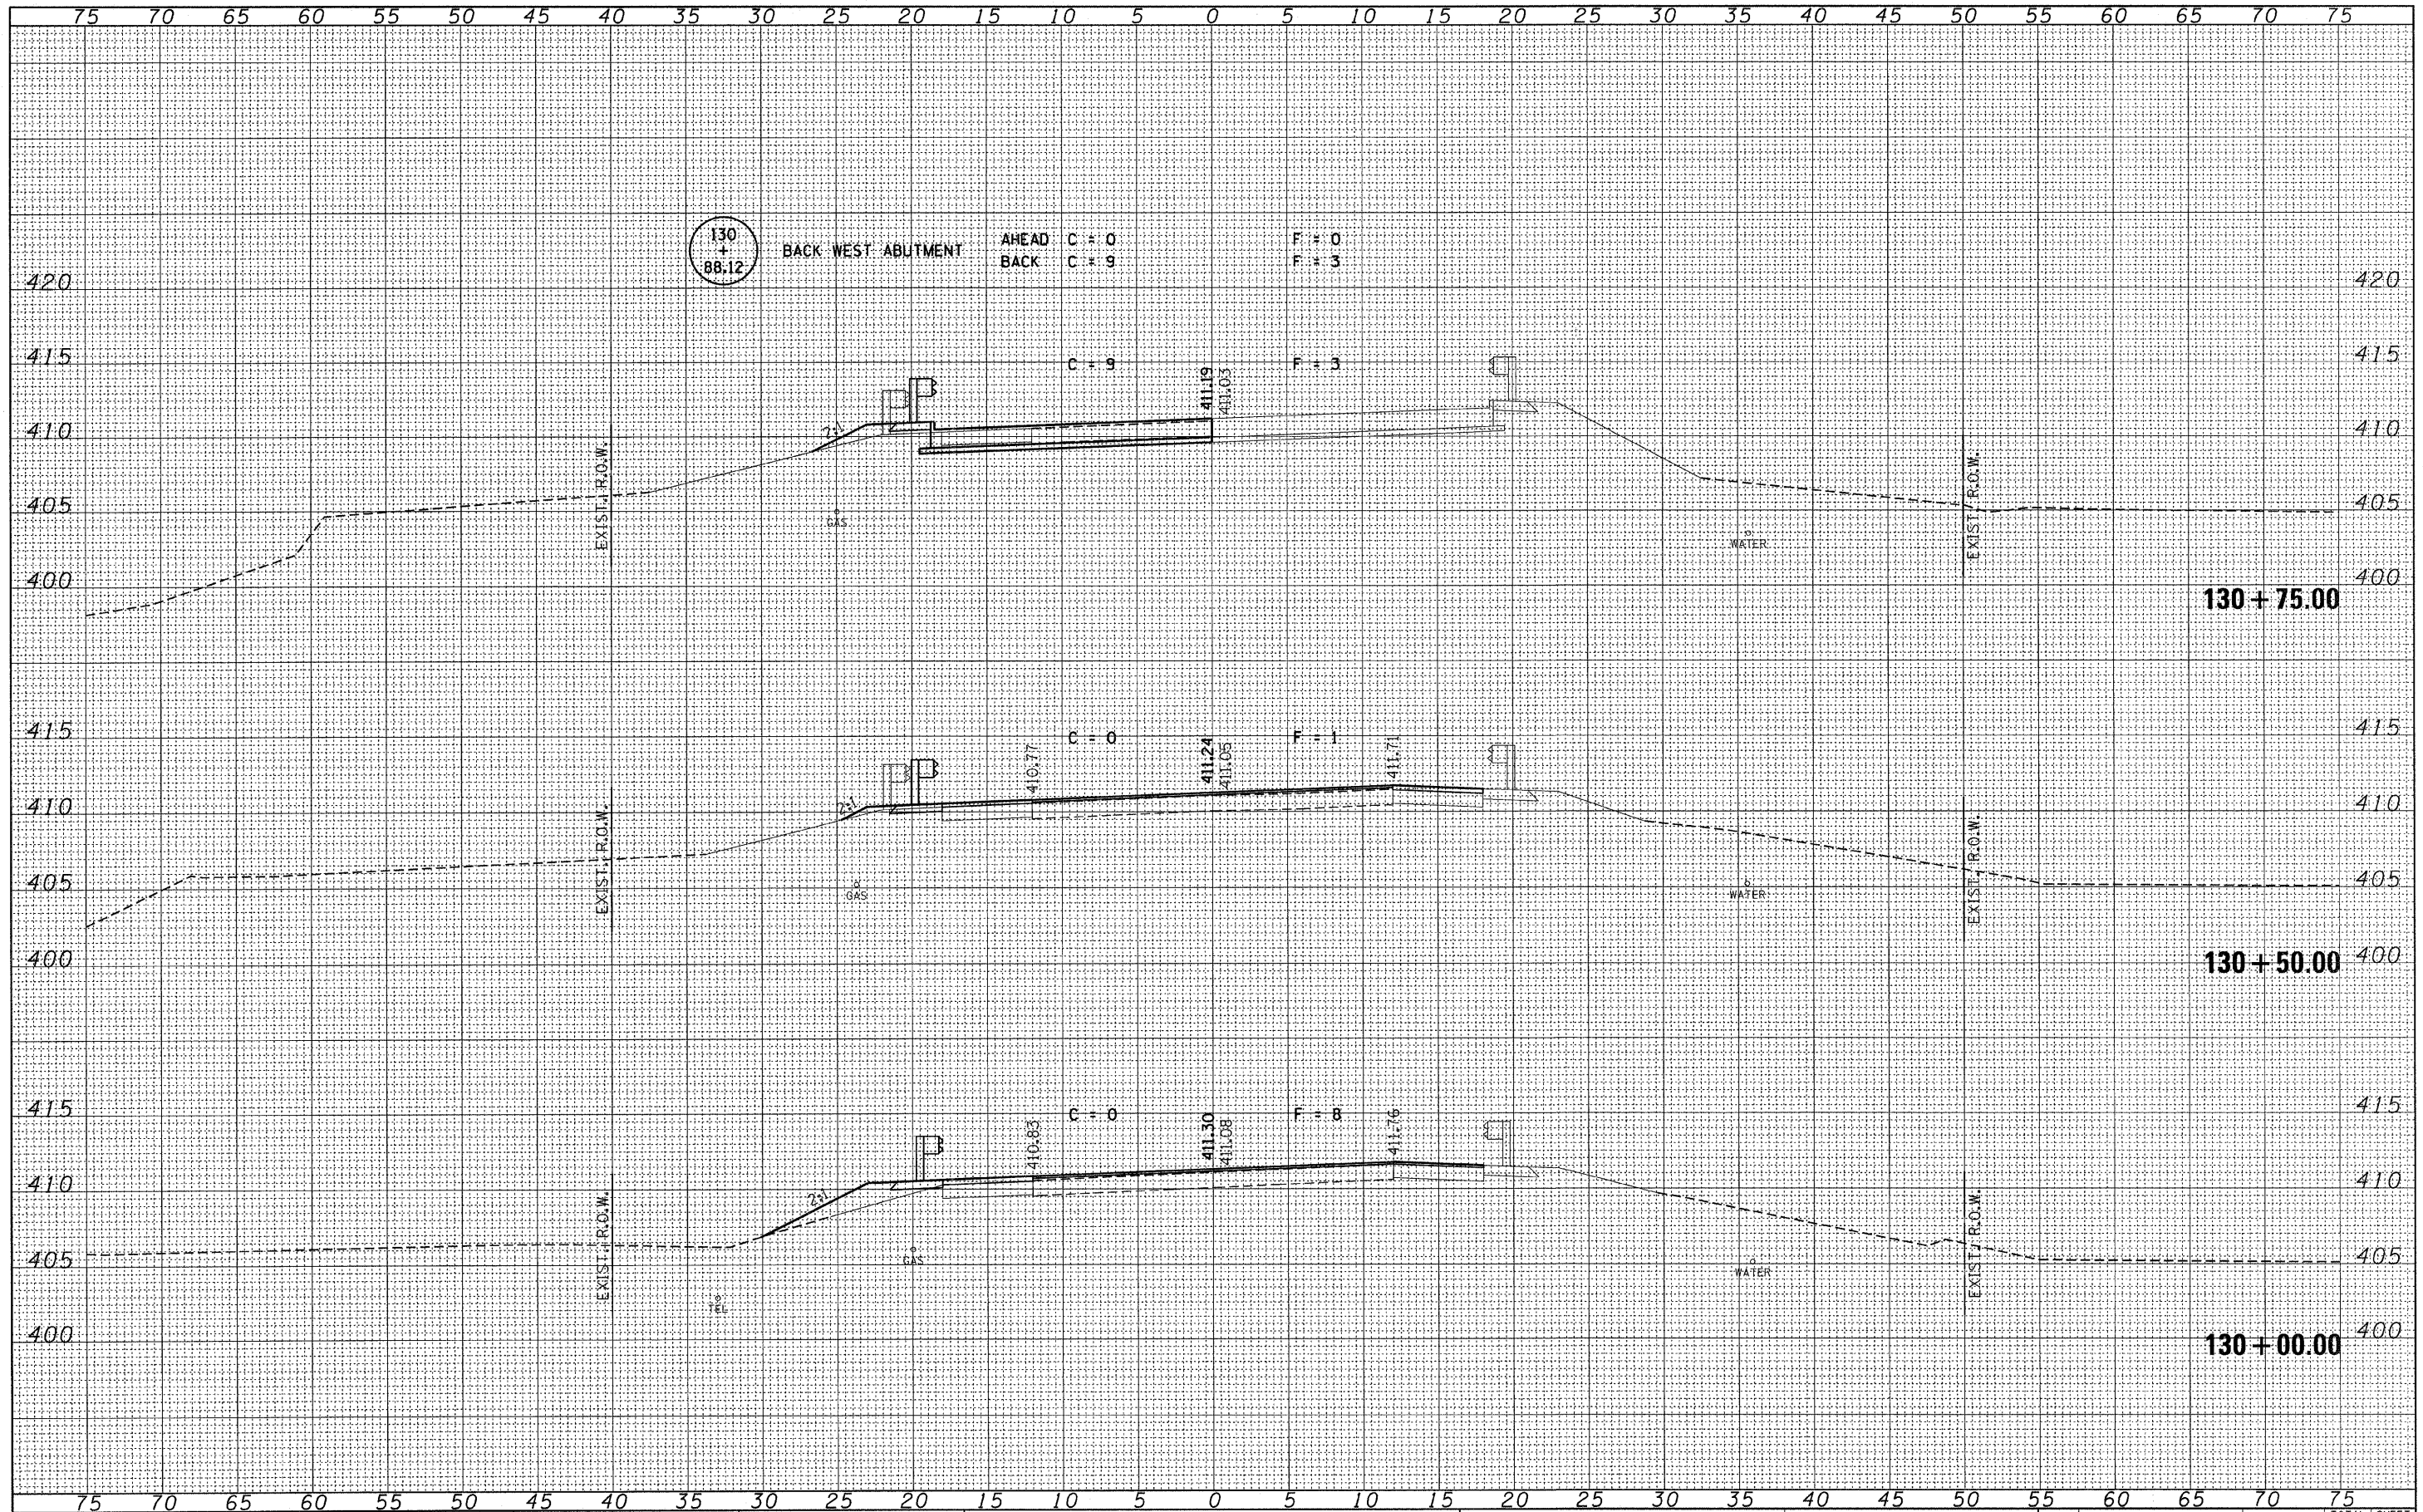

FILE NAME = 080045-ahs-sss-stage2.dgn  
 USER NAME =  
 PLOT SCALE =  
 PLOT DATE = 9/12/2008

|                   |           |
|-------------------|-----------|
| DESIGNED - L.F.S. | REVISED - |
| DRAWN - D.T.M.    | REVISED - |
| CHECKED - S.W.M.  | REVISED - |
| DATE - 09/11/08   | REVISED - |

STATE OF ILLINOIS  
 DEPARTMENT OF TRANSPORTATION

**HLR** HAMPTON, LENZINI & RENWICK, INC.  
 CIVIL & STRUCTURAL ENGINEERS  
 LAND SURVEYORS

STAGE 2  
 CROSS SECTIONS  
 STA. 130+00.00 TO STA. 130+75.00

|                     |               |                           |                 |              |
|---------------------|---------------|---------------------------|-----------------|--------------|
| F.A.S. 2881         | SECTION 30B-1 | COUNTY SALINE             | TOTAL SHEETS 45 | SHEET NO. 42 |
| FED. ROAD DIST. NO. |               | ILLINOIS FED. AID PROJECT |                 |              |

SCALE: SHEET NO. OF SHEETS