

NOTES:

* - ONLY WHEN WORKERS/FLAGGERS ARE ON JOBSITE

PLOT SCALE = \$SCALE\$

PLOT DATE = \$DATE\$

CHECKED - TA

10-16-13

DATE

REVISED

REVISED

TEMPORARY PAVEMENT MARKINGS

- 4" WHITE EDGE LINE RIGHT (OUTER) EDGES 4" YELLOW EDGE LINE - LEFTY (INSIDE) EDGES
- 4" WHITE SKIP DASH (30 FT. SKIP-10 FT. DASH) BETWEEN LANES
 4" DOUBLE YELLOW @ 11" C-C MEDIANS AND BETWEEN OPPOSING LANES
 6" WHITE LANE LINE STORAGE AREA OF LEFT-TURN BAY
 6" WHITE SKIP DASH (6 FT. SKIP-2 FT. DASH) LEFT-TURN BAY ENTRANCE


CONTRACT NO. 60L73

12" YELLOW DIAGONALS - (20 FT. C-C) - MEDIANS 24" WHITE STOP BAR - ALL LOCATIONS

SHEET NO. OF SHEETS STA. 58+00 TO STA. 69+00

SCALE: 1"=50"

WHITE LETTERS AND SYMBOLS - TURN LANES

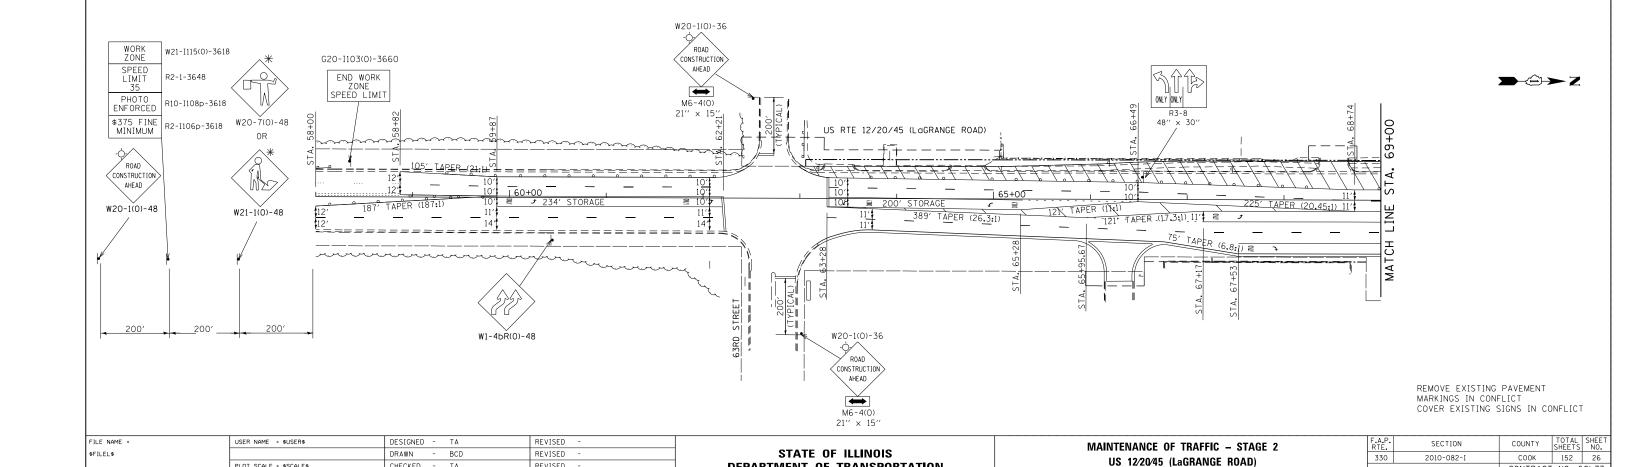

DEPARTMENT OF TRANSPORTATION