


PLAN	SURVEYED	BY	DATE
	PLOTTED		
	ALIGNED		
	CHECKED		
	FILED		
NOTE BOOK NO.	CARD FILE NAME		

PROFILE	SURVEYED	BY	DATE
	PLOTTED		
	GRADES CHECKED		
	STRUCTURE NOTATIONS CHECKED		
NOTE BOOK NO.			

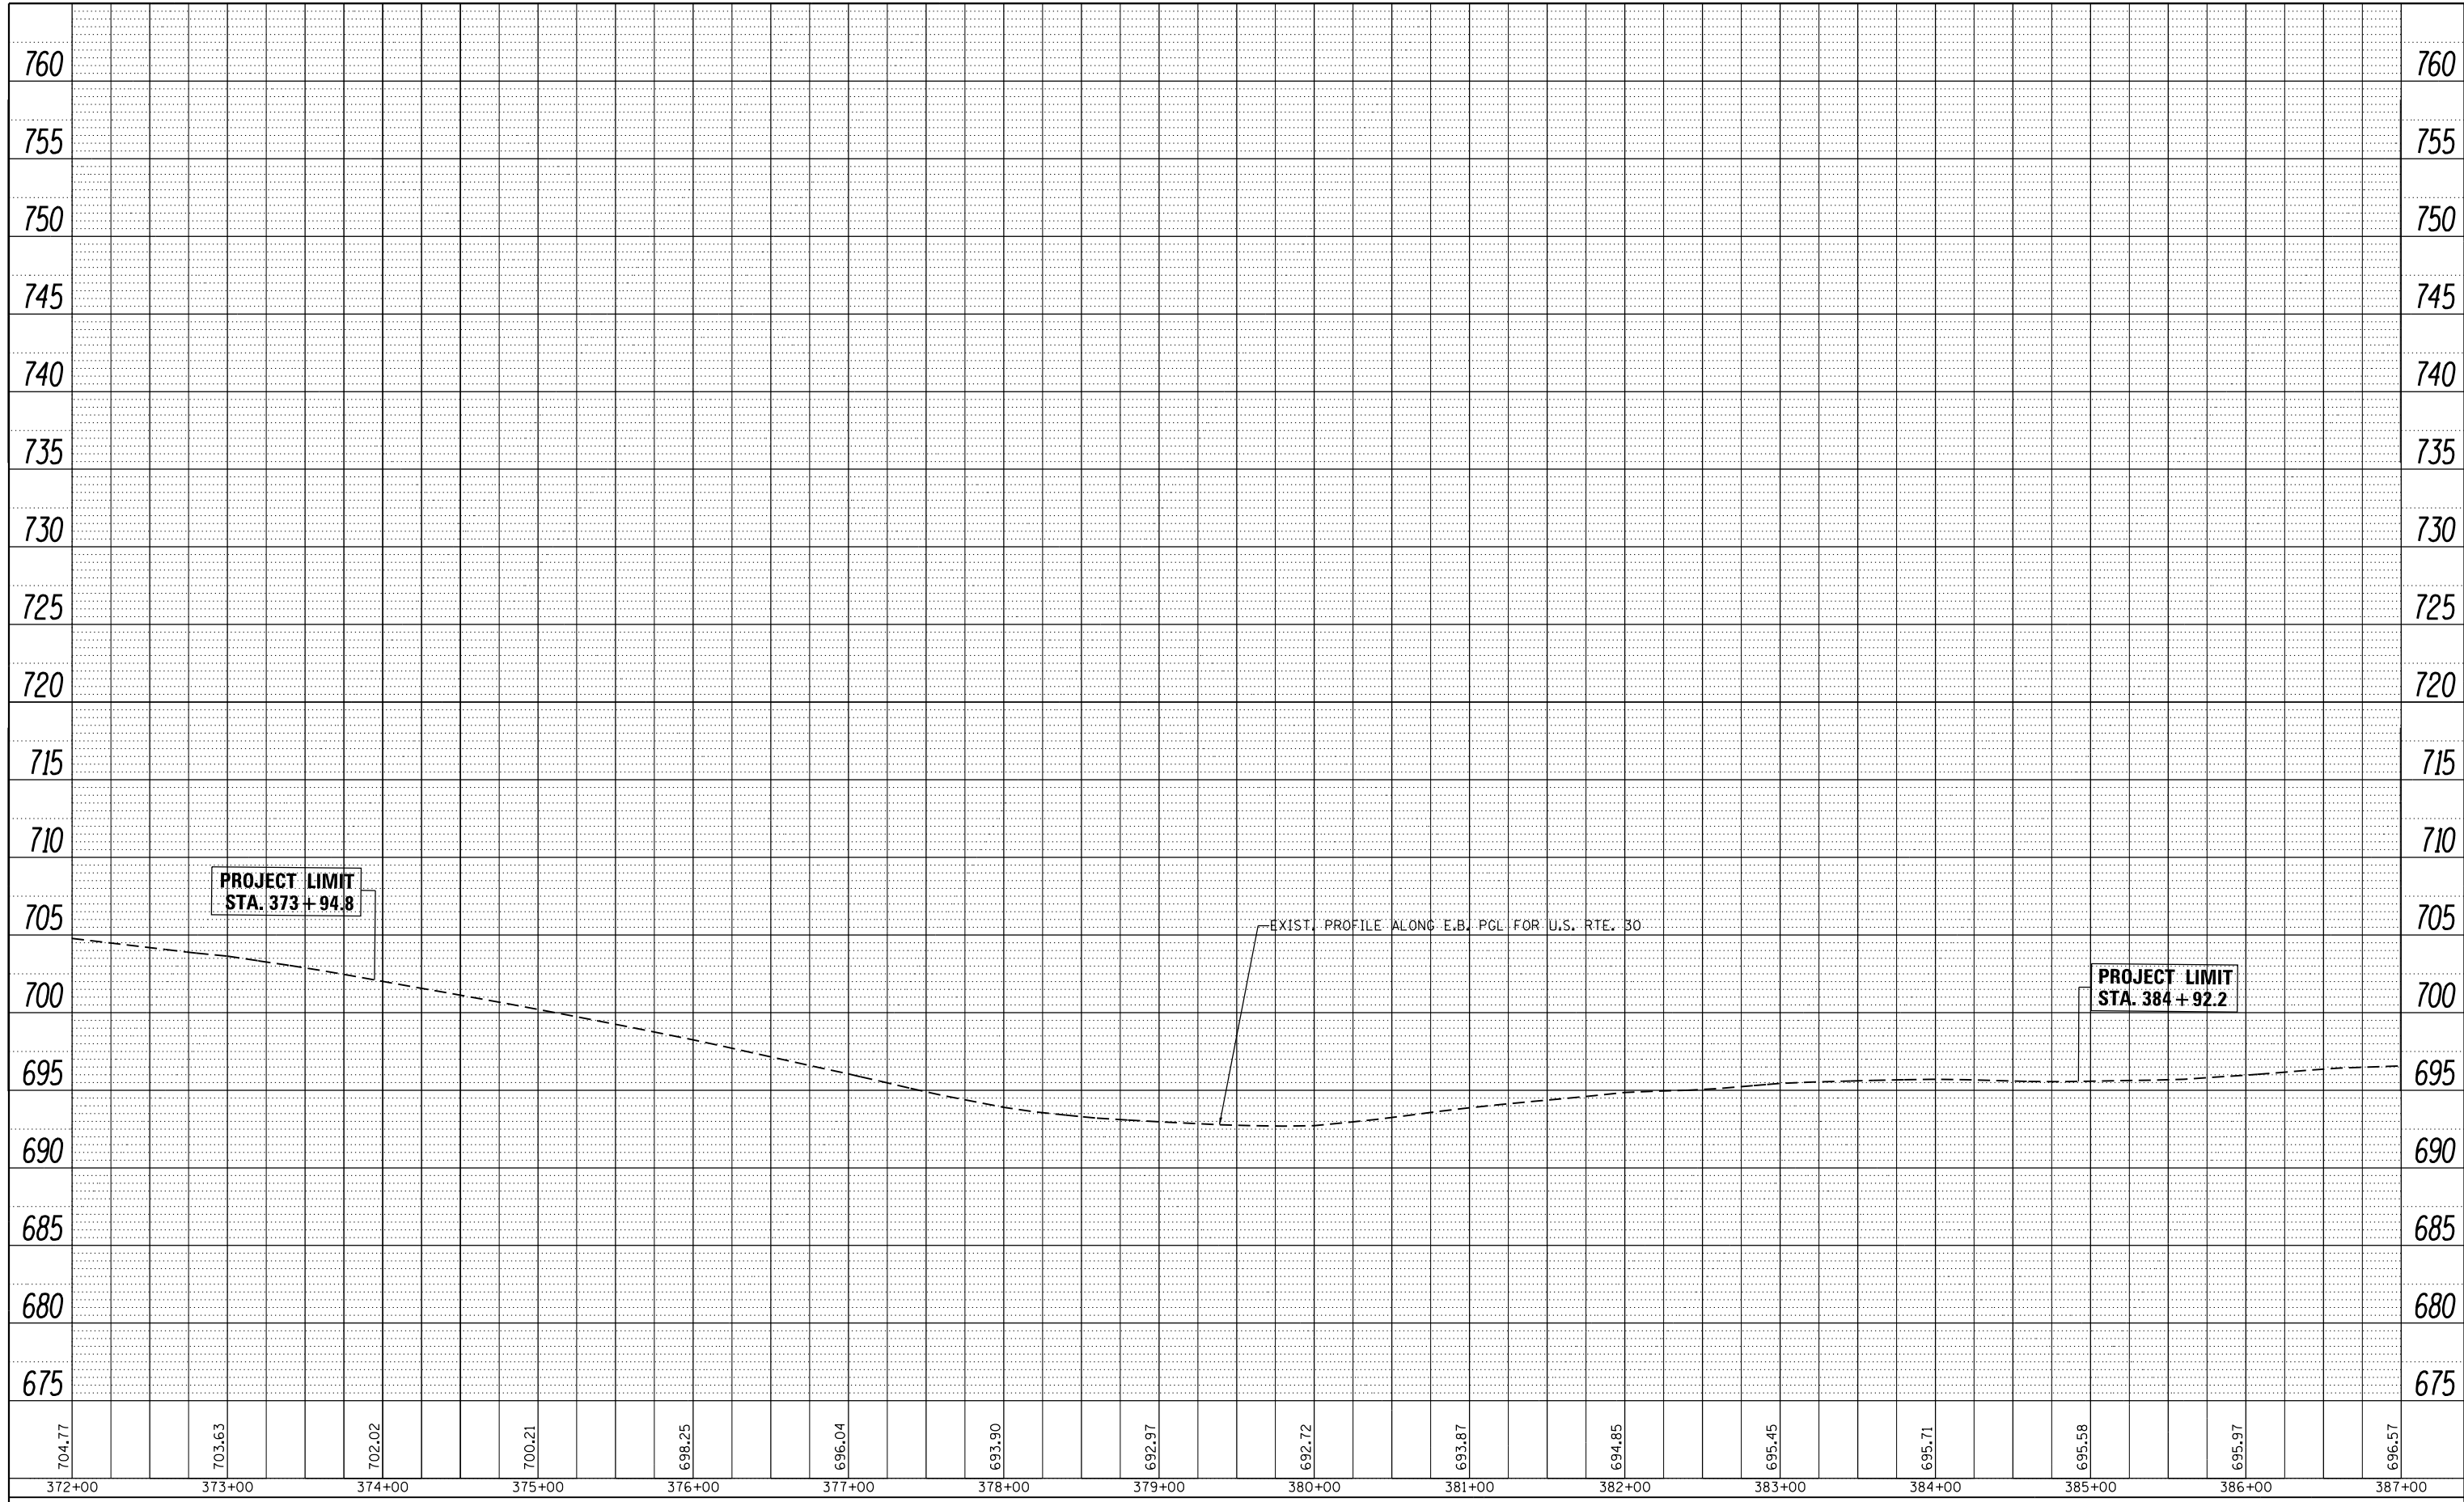

FILE NAME =	USER NAME = jimenezjl	DESIGNED -	REVISED -
c:\pwork\pwork\jimenezjl\d0274265\p102612-Design.dgn		DRAWN -	REVISED -
Default		CHECKED -	REVISED -
		DATE - 10/17/2013	REVISED -

**STATE OF ILLINOIS
DEPARTMENT OF TRANSPORTATION**

EXISTING & PROPOSED ROADWAY PROFILE			
U.S. RTE. 30 (LINCOLN HWY) AT WESTERN AVE.			
SCALE: 1"=50'	SHEET	OF	SHEETS
	STA.	TO	STA.

F.A.P. RTE.	SECTION	COUNTY	TOTAL SHEETS	SHEET NO.
353	23N-2	COOK	75	18
CONTRACT NO. 60T19				
ILLINOIS FED. AID PROJECT				