


EXISTING

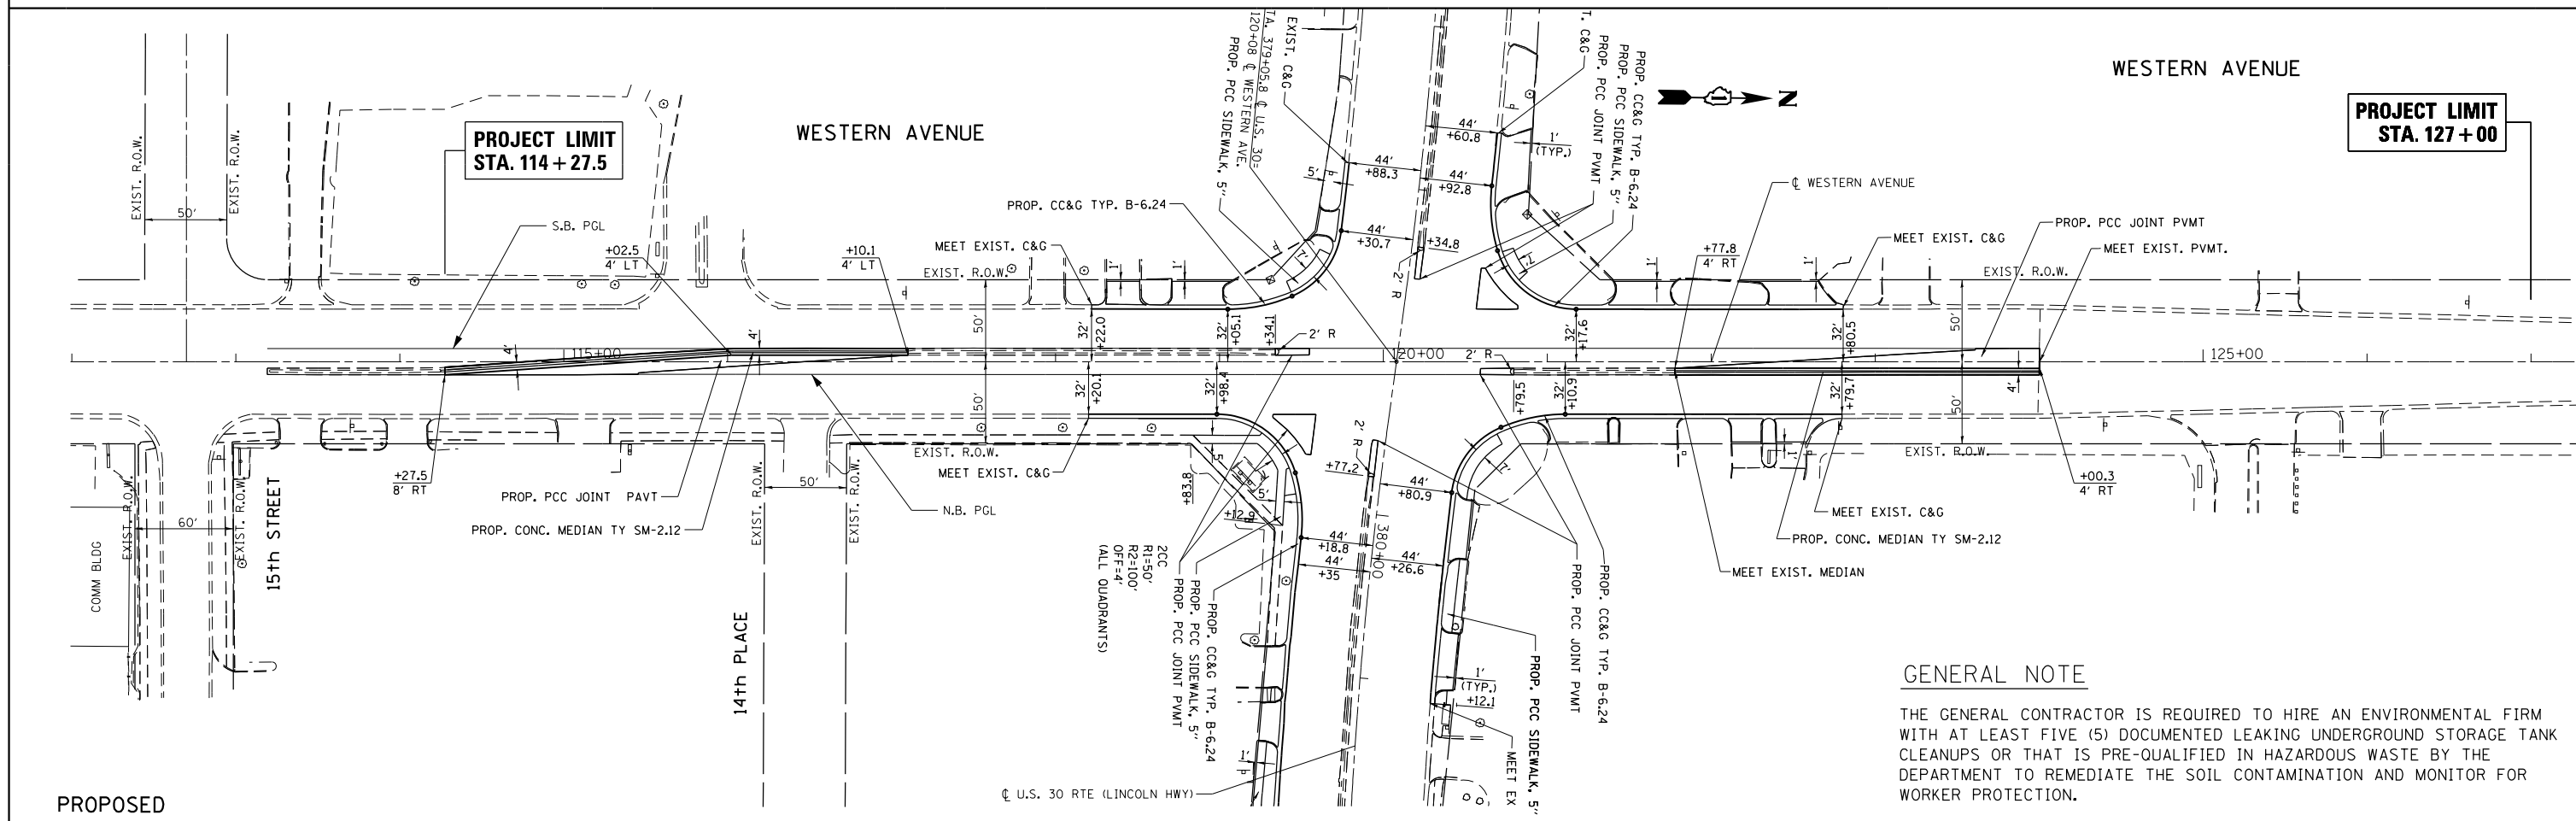

PROPOSED

GENERAL NOTE
 THE GENERAL CONTRACTOR IS REQUIRED TO HIRE AN ENVIRONMENTAL FIRM WITH AT LEAST FIVE (5) DOCUMENTED LEAKING UNDERGROUND STORAGE TANK CLEANUPS OR THAT IS PRE-QUALIFIED IN HAZARDOUS WASTE BY THE DEPARTMENT TO REMEDIATE THE SOIL CONTAMINATION AND MONITOR FOR WORKER PROTECTION.

FILE NAME =	USER NAME = jimenezjl	DESIGNED -	REVISED -
ei:\pw_work\p\dott\jimenezjl\d0274265\P102812-Design.dgn		DRAWN -	REVISED -
Default		CHECKED -	REVISED -
		DATE -	REVISED -
	PLOT SCALE = 100.0000' / 1"		
	PLOT DATE = 10/17/2013		

**STATE OF ILLINOIS
 DEPARTMENT OF TRANSPORTATION**

**EXISTING & PROPOSED ROADWAY PLAN
 U.S. RTE. 30 (LINCOLN HWY) AT WESTERN AVE.**

SCALE: 1"=50' SHEET OF SHEETS STA. TO STA.

F.A.P. RTE.	SECTION	COUNTY	TOTAL SHEETS	SHEET NO.
353	23N-2	COOK	75	19
CONTRACT NO. 60T19				
ILLINOIS FED. AID PROJECT				