


PLAN	SURVEYED	BY	DATE
	PLOTTED		
	ALIGNMENT		
	NOTE BOOK		
	NO.		
	CARD FILE NAME		

PROFILE	SURVEYED	BY	DATE
	PLOTTED		
	GRADES CHECKED		
	STRUCTURE		
	NOT AT THIS OFFICE		
	NO.		

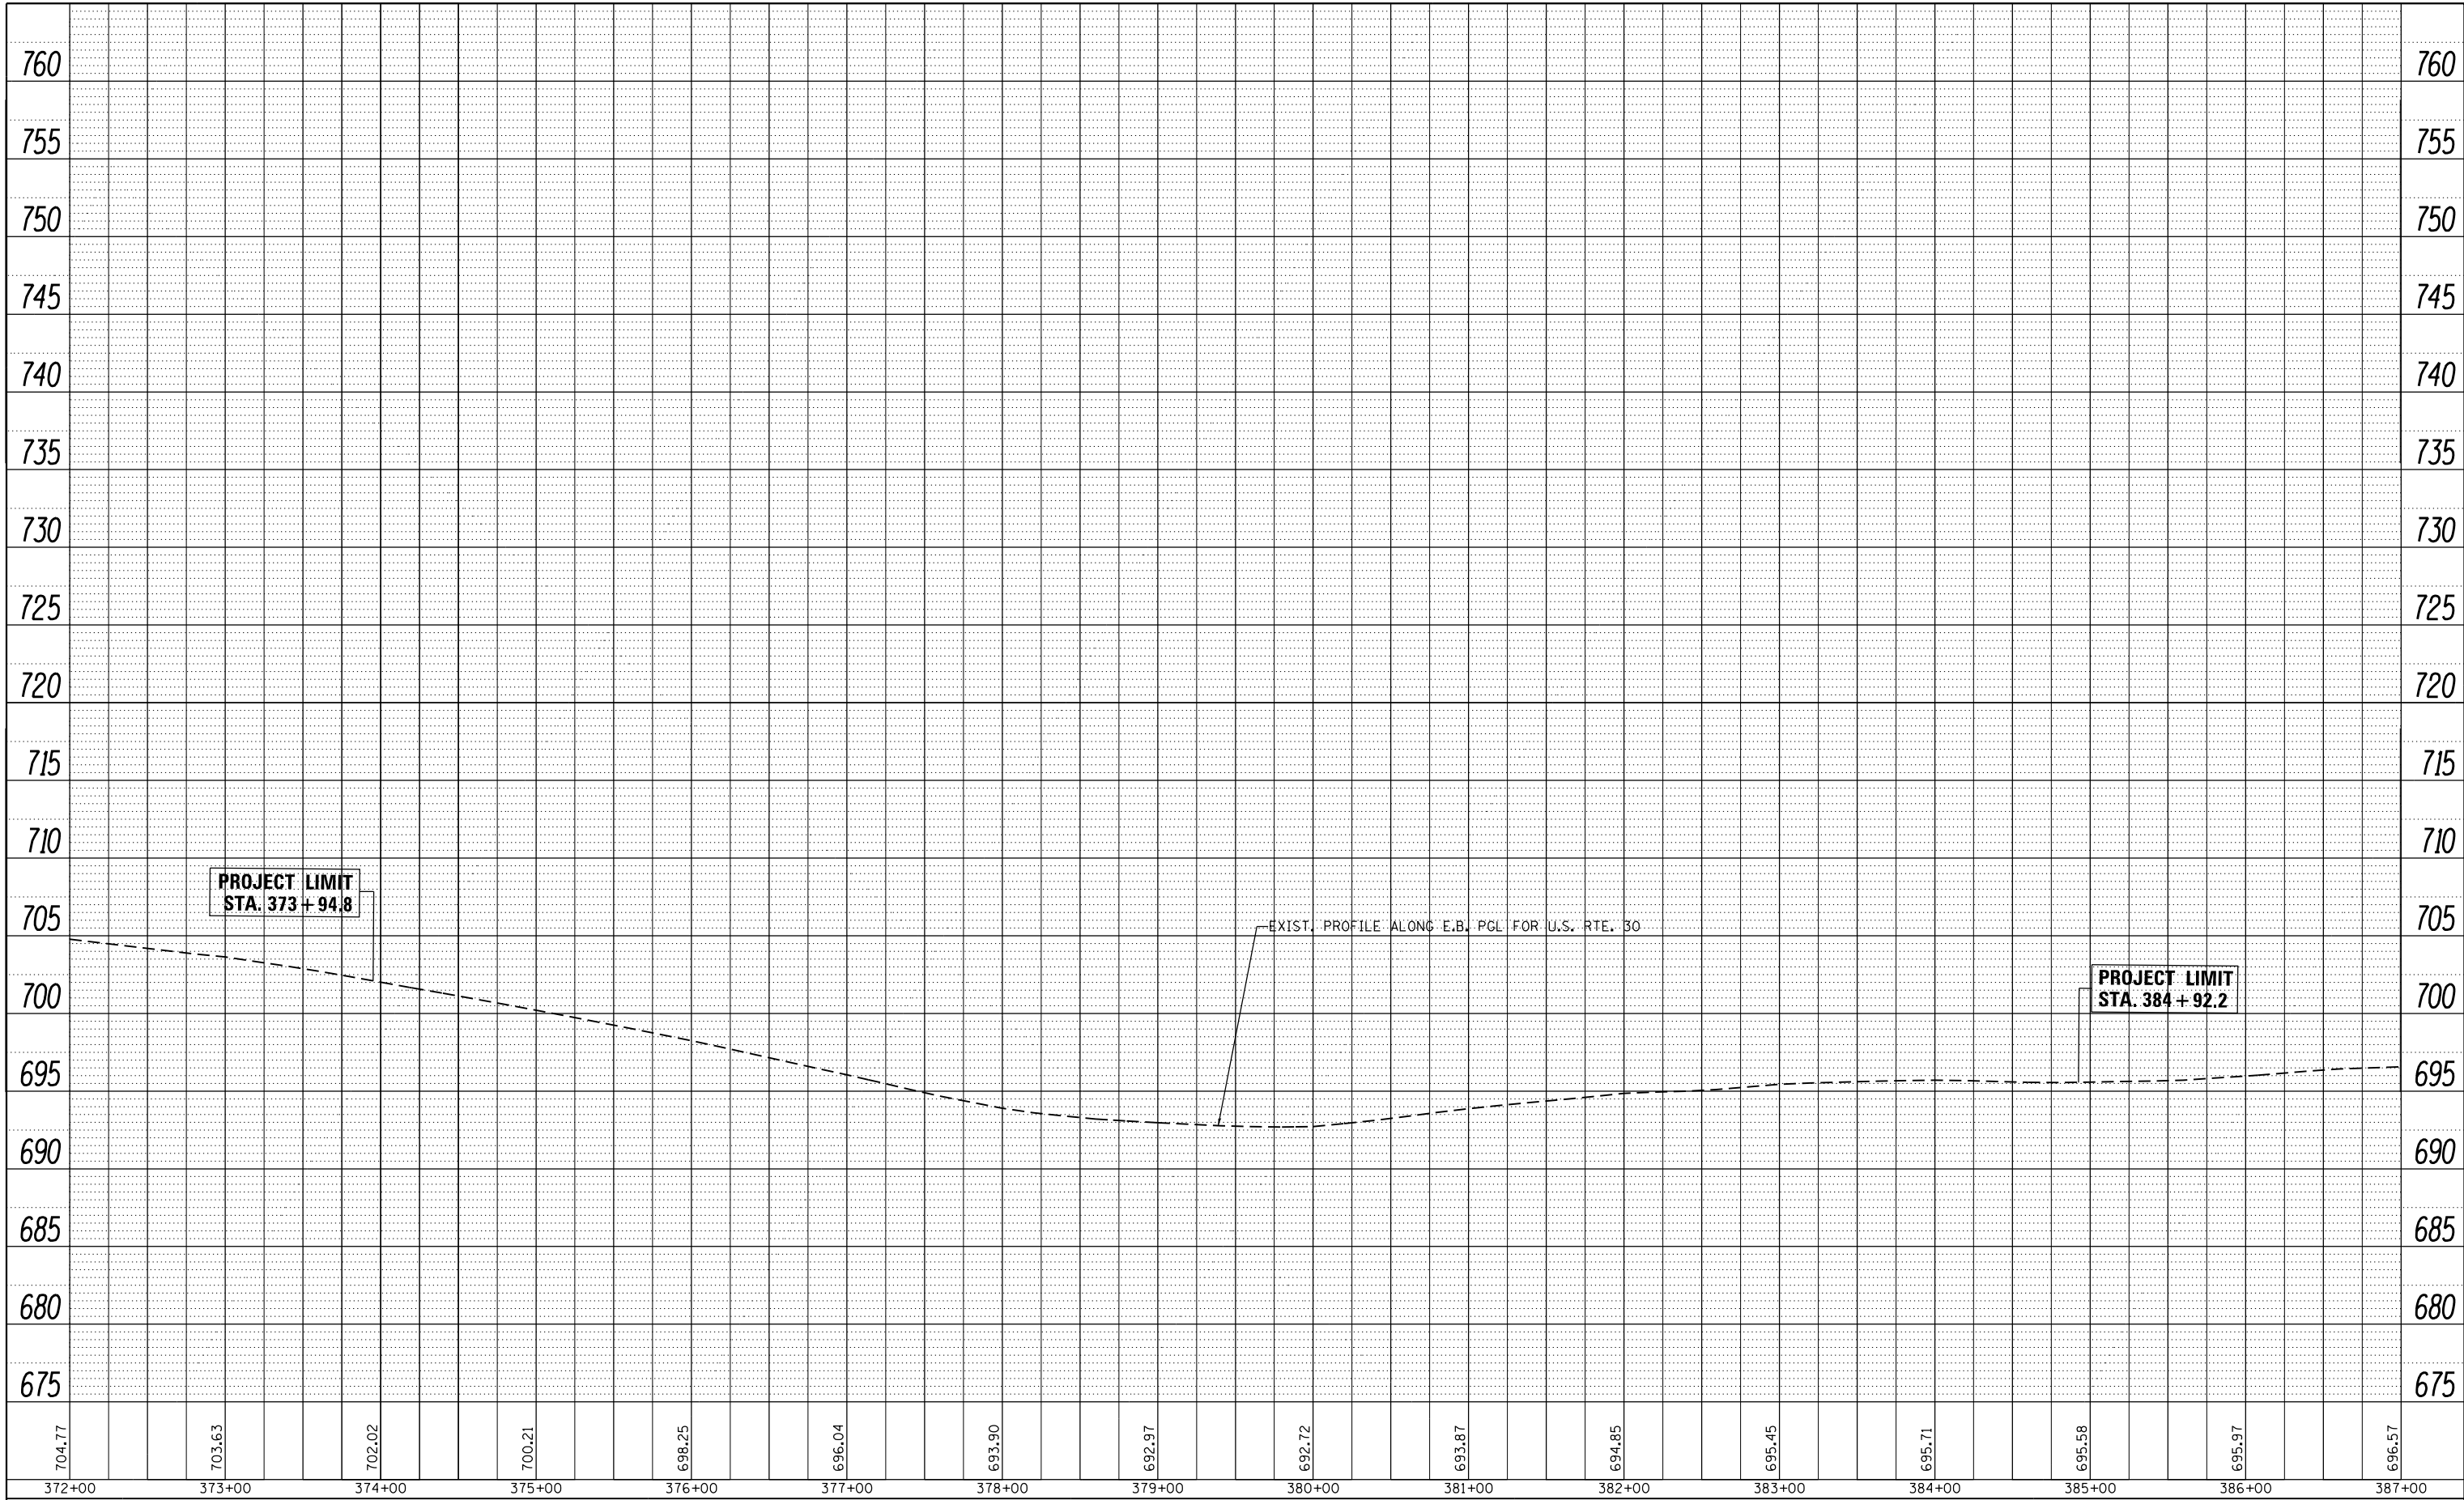

FILE NAME =	USER NAME = jimenezjl	DESIGNED -	REVISED -
c:\pwork\pwidot\jimenezjl\d0274265\p102612-Design.dgn		DRAWN -	REVISED -
Default		CHECKED -	REVISED -
	PLOT DATE = 10/17/2013	DATE -	REVISED -

**STATE OF ILLINOIS
DEPARTMENT OF TRANSPORTATION**

**EXISTING & PROPOSED DRAINAGE PROFILE
U.S. RTE. 30 (LINCOLN HWY) AT WESTERN AVE.**

SCALE: 1"=50' SHEET OF SHEETS STA. TO STA.

F.A.P. RTE.	SECTION	COUNTY	TOTAL SHEETS	SHEET NO.
353	23N-2	COOK	75	31
				CONTRACT NO. 60T19
ILLINOIS FED. AID PROJECT				