



TEMPORARY INTERCONNECT NOTES

1. THERE ARE TWO EXISTING MASTER CONTROLLERS AT THIS LOCATION. ONE IS FOR IDOT SYSTEM #53 ALONG U.S. ROUTE 30, AND ONE IS FOR IDOT SYSTEM #124 ALONG WESTERN AVENUE. BOTH SYSTEMS SHALL BE MAINTAINED DURING CONSTRUCTION. TWO TEMPORARY MASTER CONTROLLERS SHALL BE INSTALLED IN THE TEMPORARY SIGNAL CONTROLLER CABINET FOR THIS PURPOSE.

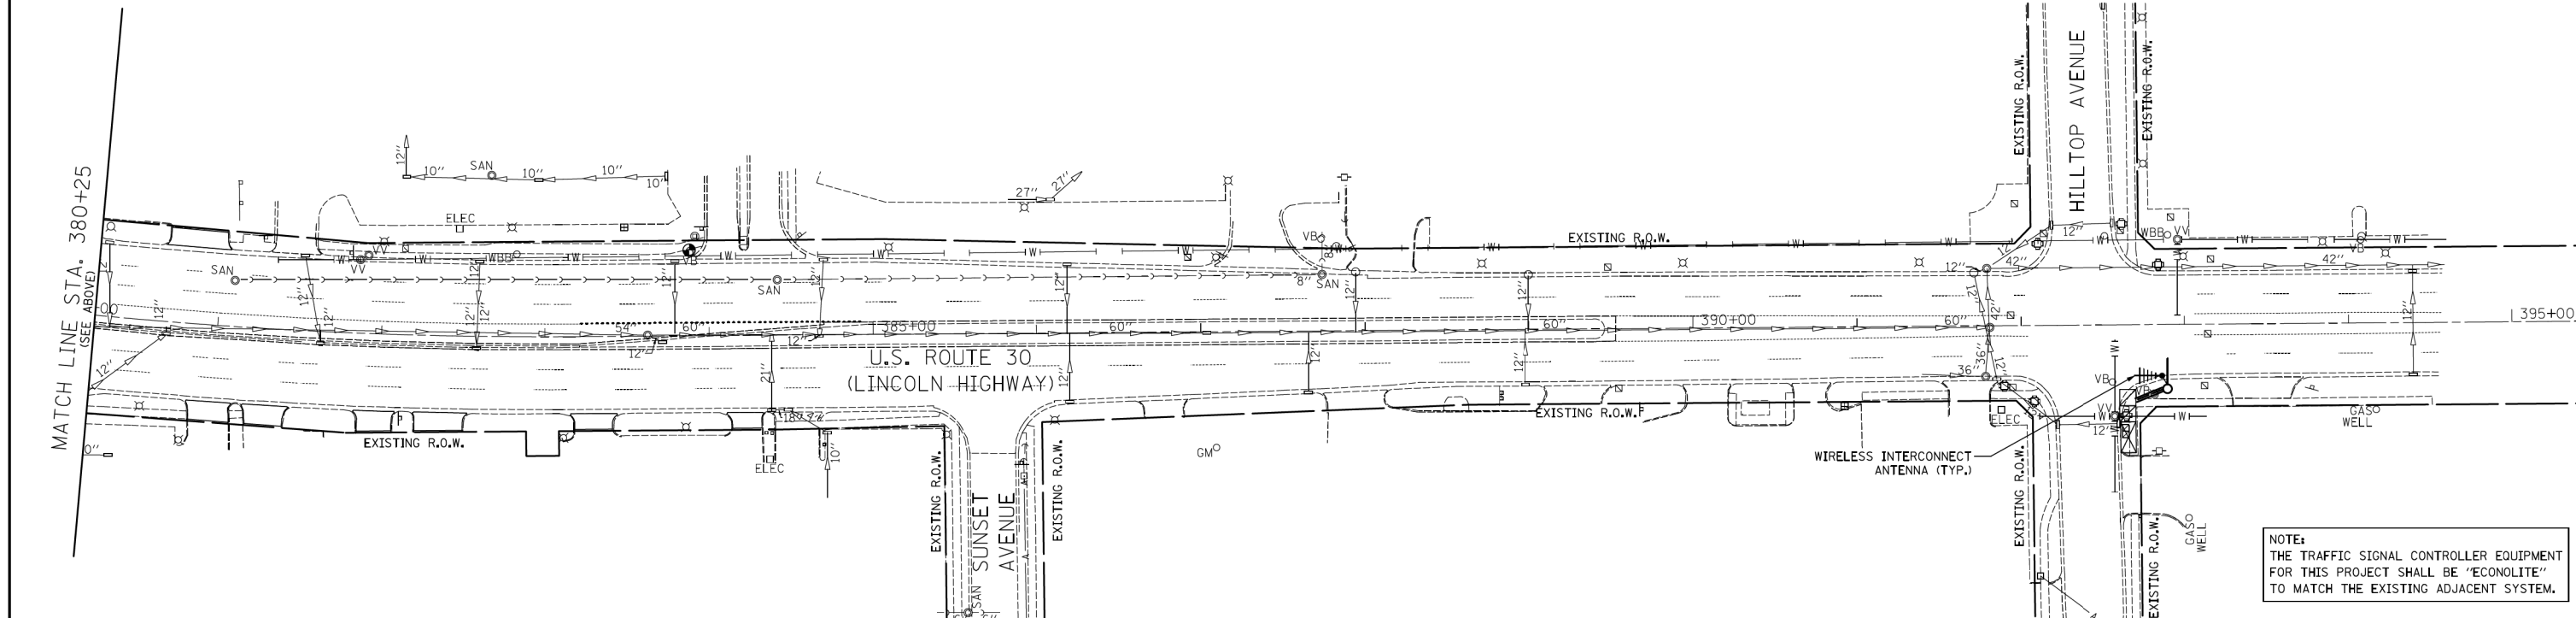

NOTE:  
THE TRAFFIC SIGNAL CONTROLLER EQUIPMENT FOR THIS PROJECT SHALL BE 'ECONOLITE' TO MATCH THE EXISTING ADJACENT SYSTEM.

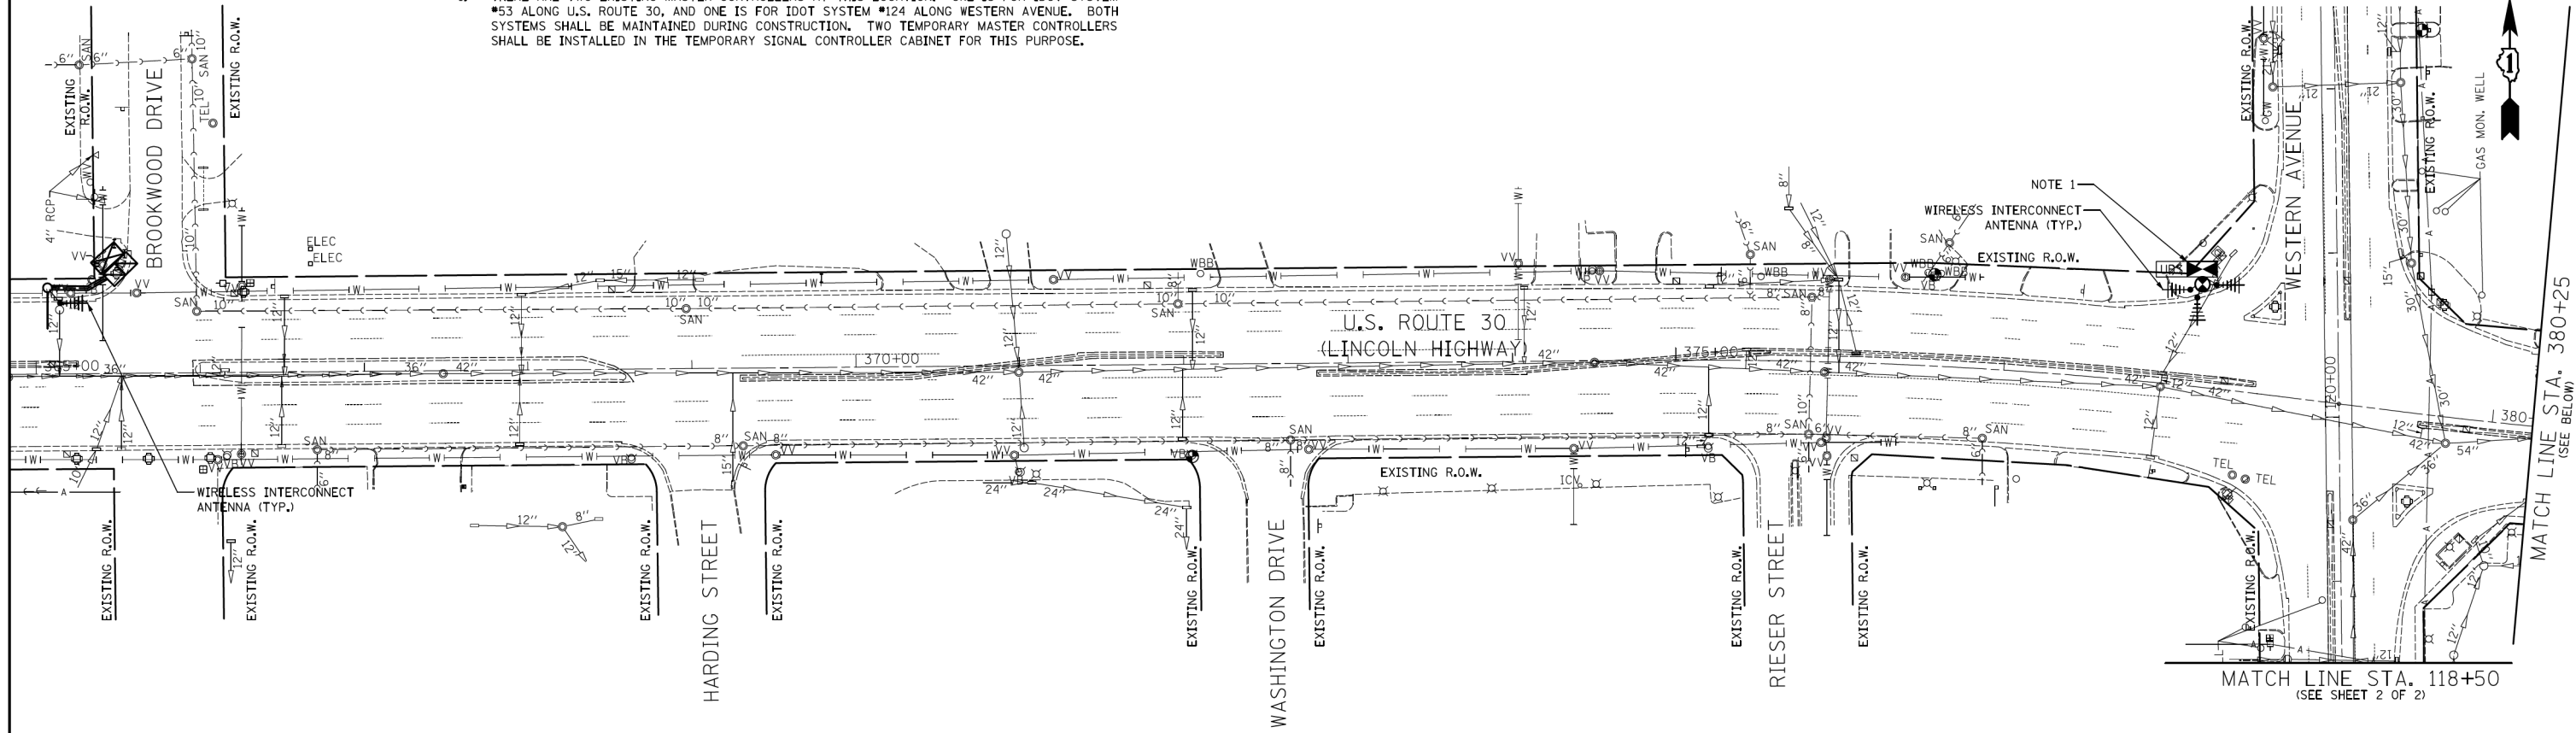

USER NAME = jje	DESIGNED - BRD	REVISED -
PLOT SCALE = 50.0000' / 1"	DRAWN - JRT	REVISED -
PLOT DATE = 9/30/2013	CHECKED - JJE	REVISED -
	DATE - 09/27/2013	REVISED -

STATE OF ILLINOIS  
DEPARTMENT OF TRANSPORTATION

TEMPORARY INTERCONNECT PLAN  
U.S. ROUTE 30 (LINCOLN HWY.)  
BROOKWOOD DRIVE TO HILLTOP AVENUE

SCALE: 1" = 50' SHEET NO. 1 OF 2 SHEETS STA. TO STA.

F.A.P. RTE. 0353	SECTION 23N-2	COUNTY COOK	TOTAL SHEETS 75	SHEET NO. 43
CONTRACT NO. 60T19				
ILLINOIS FED. AID PROJECT				