


FINAL SURVEY NO.	SURVEYED PLOTTED AREAS CHECKED	BY	DATE

ORIGINAL SURVEY NO.	SURVEYED PLOTTED AREAS CHECKED	BY	DATE

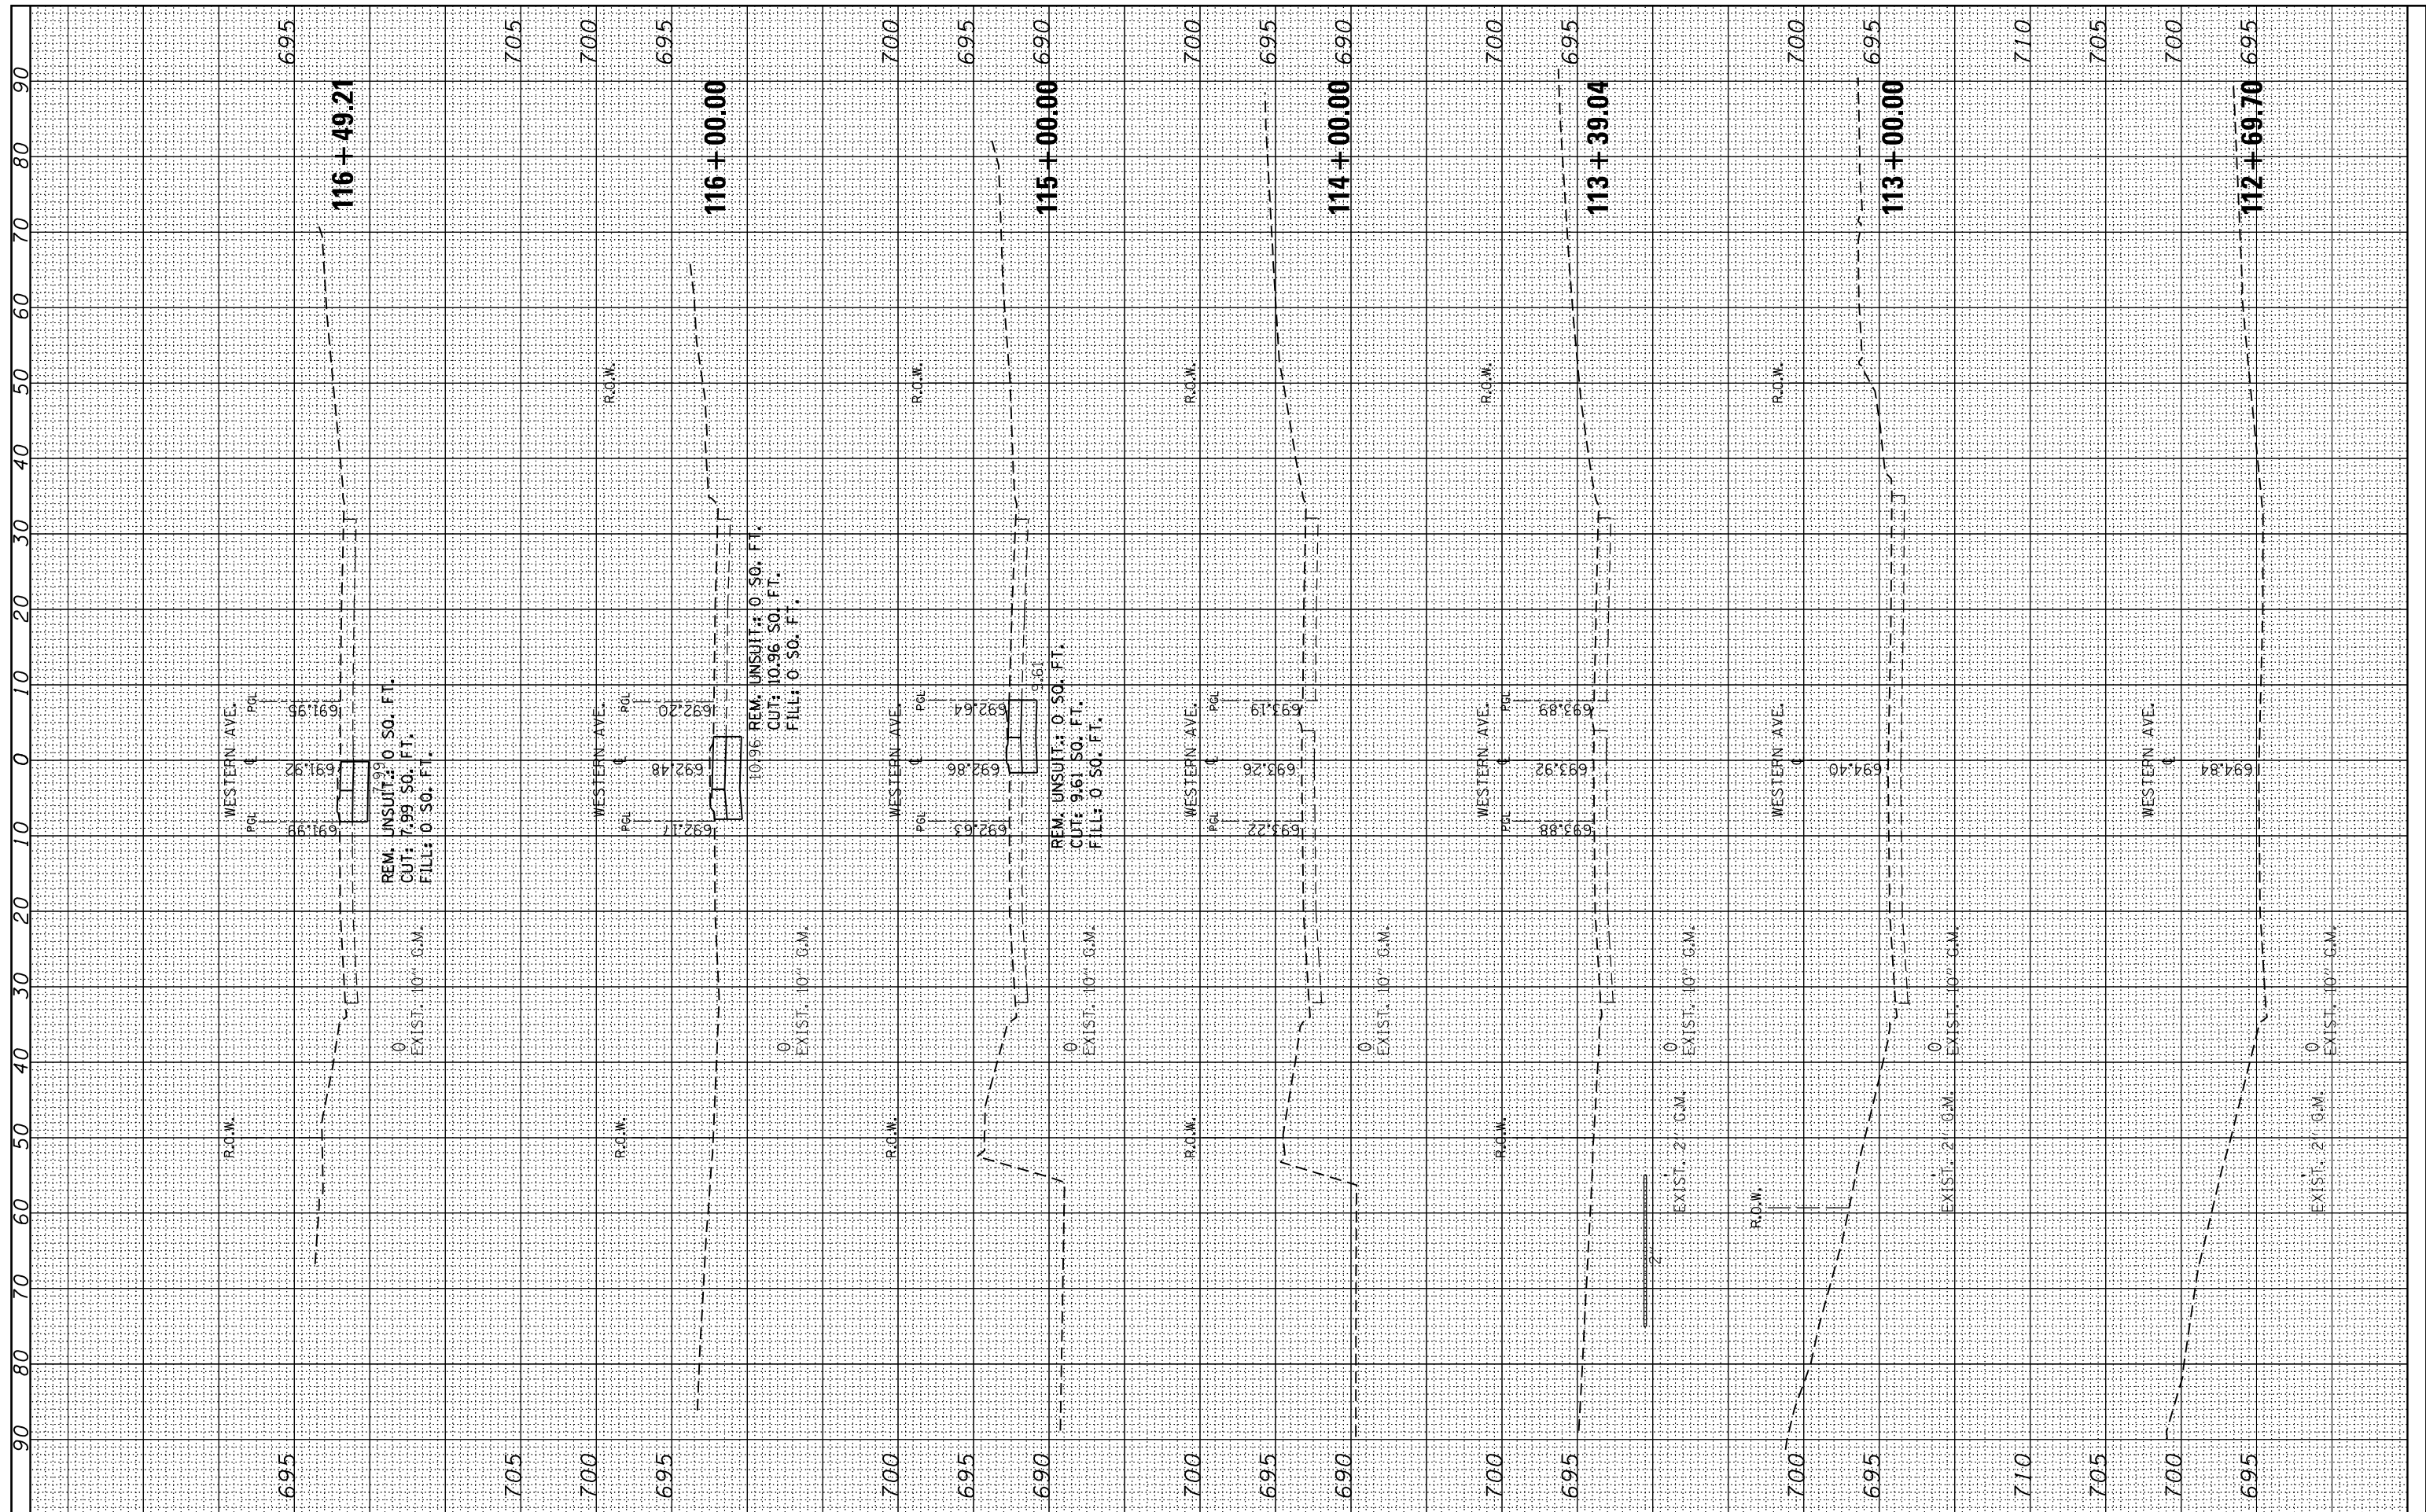

FILE NAME =  
 es:\pw\_work\pwidot\jimenezjl\0274265\PI02812-Design.dgn

USER NAME = jimenezjl  
 DESIGNED -  
 DRAWN -  
 CHECKED -  
 DATE -

REVISED -  
 REVISED -  
 REVISED -  
 REVISED -

**STATE OF ILLINOIS  
 DEPARTMENT OF TRANSPORTATION**

**CROSS SECTIONS  
 U.S. RTE. 30 AT WESTERN AVE.**  
 SCALE: SHEET NO. OF SHEETS STA. 112+69.70 TO STA. 116+49.21

F.A.P. RTE.	SECTION	COUNTY	TOTAL SHEETS	SHEET NO.
353	23N-2	COOK	75	73
CONTRACT NO. 60T19				ILLINOIS FED. AID PROJECT