STATE OF ILLINOIS

DEPARTMENT OF TRANSPORTATION DIVISION OF HIGHWAYS

FOR INDEX OF SHEETS, SEE SHEET NO. 2

PROPOSED HIGHWAY PLANS

PROJECT LOCATED IN THE VILLAGE OF OLYMPIA FIELDS AND CITY OF CHICAGO HEIGHTS

 \circ

0

F.A.P ROUTE 353: U.S. ROUTE 30 (LINCOLN HIGHWAY)
SECTION 23N-2
AT WESTERN AVENUE
INTERSECTION IMPROVEMENT

PROJECT: ACHSIP-0353(023)
COOK COUNTY
C-91-307-12

TRAFFIC DATA
2012 ADT

U.S. RTE 30 = 28,900

WESTERN AVENUE = 16.800

SPEED LIMIT = (U.S. RTE 30) = 35 MPH (WESTERN AVENUE) = 35 MPH


0 100' 200' 300' 1" = 100'
0 50' 100' 1" = 50'
0 50' 100' 1" = 40'
0 50' 100' - 1" = 30'
0 50' 100' - 1" = 20'

FULL SIZE PLANS HAVE BEEN PREPARED USING STANDARD ENGINEERING SCALES. REDUCED SIZED PLANS WILL NOT CONFORM TO STANDARD SCALES. IN MAKING MEASUREMENTS ON REDUCED PLANS, THE ABOVE SCALES MAY BE USED.


J.U.L.I.E.
JOINT UTILITY LOCATION INFORMATION FOR EXCAVATION
1-800-892-0123
OR 811


PROJECT ENGINEER KARI SMITH (847) 705-4437 PROJECT MANAGER KEN ENG (847) 705-4247

CONTRACT NO. 60T19

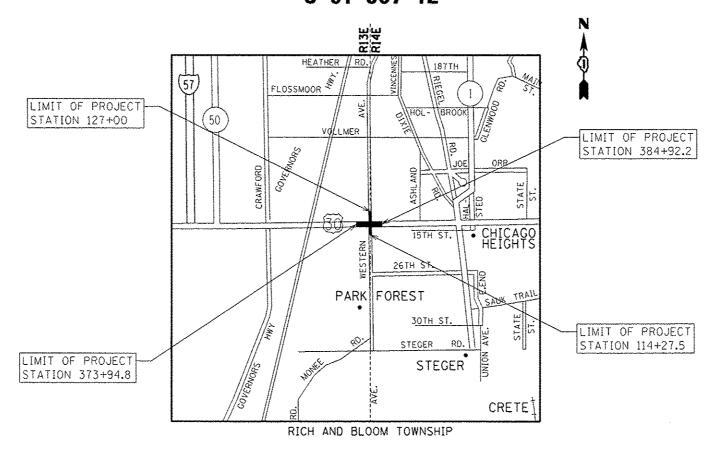

GROSS LENGTH OF PROJECT (U.S. RTE 30) \approx 1,097.4 FT = 0.21 MILE GROSS LENGTH OF PROJECT (WESTERN AVE.) = 1,147.8 FT = 0.22 MILE NET LENGTH OF PROJECT = 2245.2 FT = 0.43 MILE

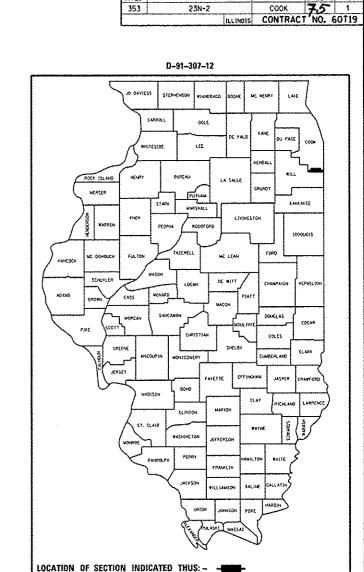

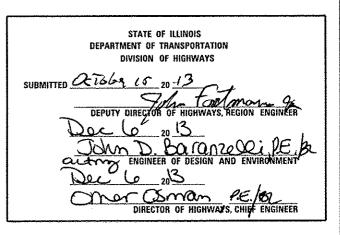

PRINTED BY THE AUTHORITY OF THE STATE OF ILLINOIS