
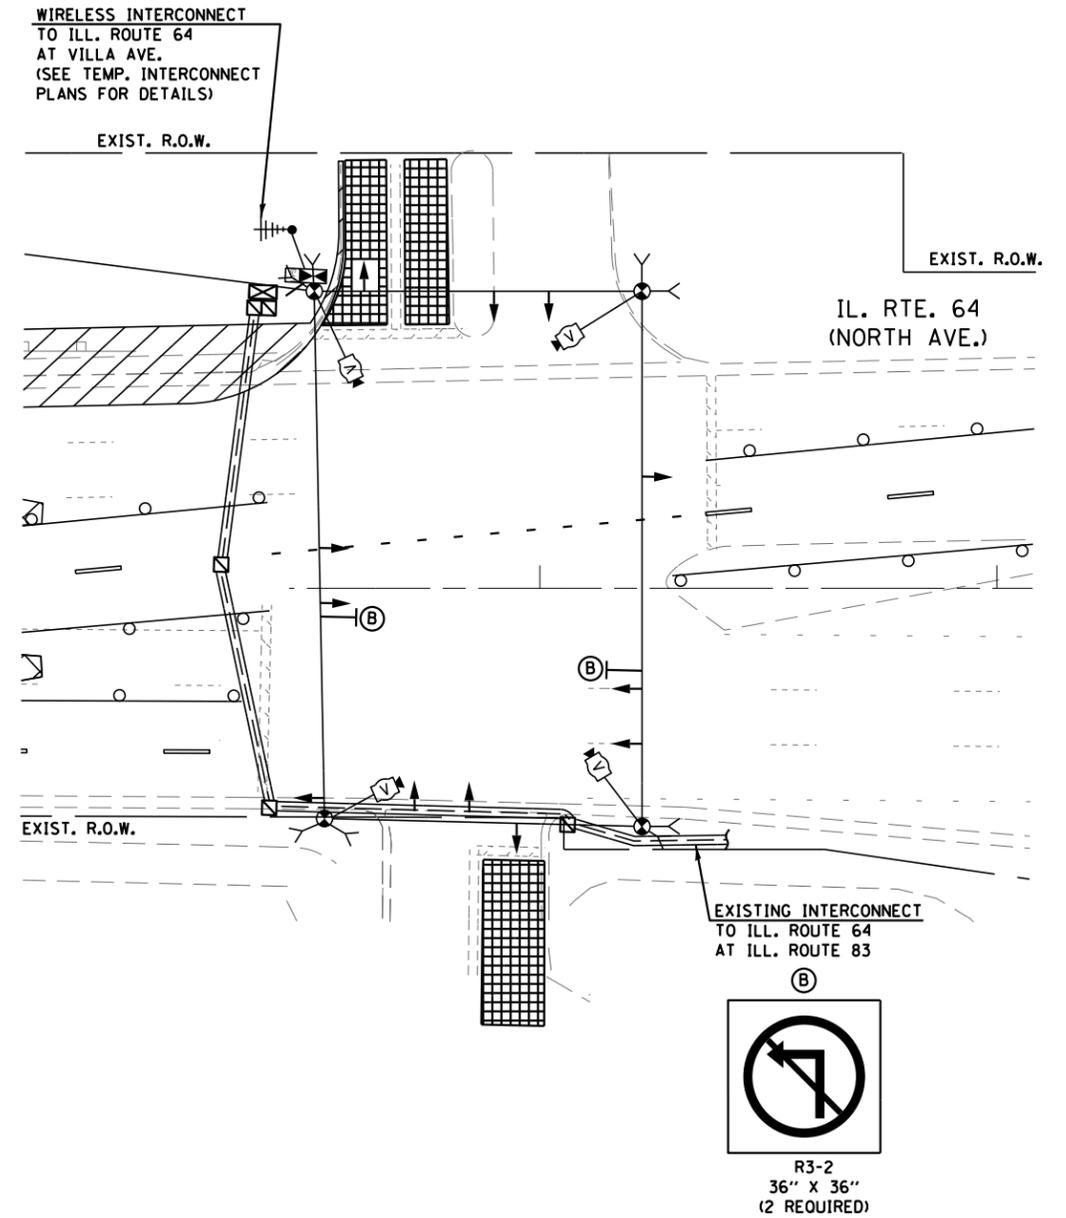


SIGNAL HEAD PLACEMENT FOR STAGE 1

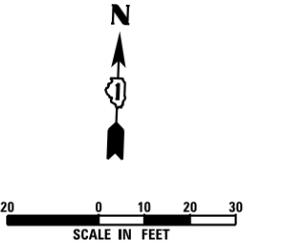

SIGNAL HEAD PLACEMENT FOR STAGE 2

THE TRAFFIC SIGNAL CONTROL EQUIPMENT FOR THIS PROJECT SHALL BE "EAGLE" TO MATCH THE EXISTING ADJACENT SYSTEM.

I:\3003\CD\CONV\CADD_Sheets\15171-sht-rs-18.dgn 24-OCT-2013 14:18:15



USER NAME = mgravida	DESIGNED - MG	REVISED -
	DRAWN - MG	REVISED -
PLOT SCALE = 48.000000:1.000000	CHECKED - KGP	REVISED -
PLOT DATE = 24-OCT-2013 14:18	DATE - 10/25/2013	REVISED -

STATE OF ILLINOIS
DEPARTMENT OF TRANSPORTATION

TEMPORARY TRAFFIC SIGNAL INSTALLATION PLAN ILLINOIS ROUTE 64 (NORTH AVENUE) AT ELMHURST PLAZA STAGE 1 AND STAGE 2		
SCALE: AS NOTED	SHEET NO. 17 OF 26 SHEETS	STA. TO STA.

F.A.P. RTE.	SECTION	COUNTY	TOTAL SHEETS	SHEET NO.
307	131B-BR	DUPAGE	111	60
CONTRACT NO. 60V24				
ILLINOIS FED. AID PROJECT				