


CHECKED

9/25/2012

DATE

REVISED

REVISED

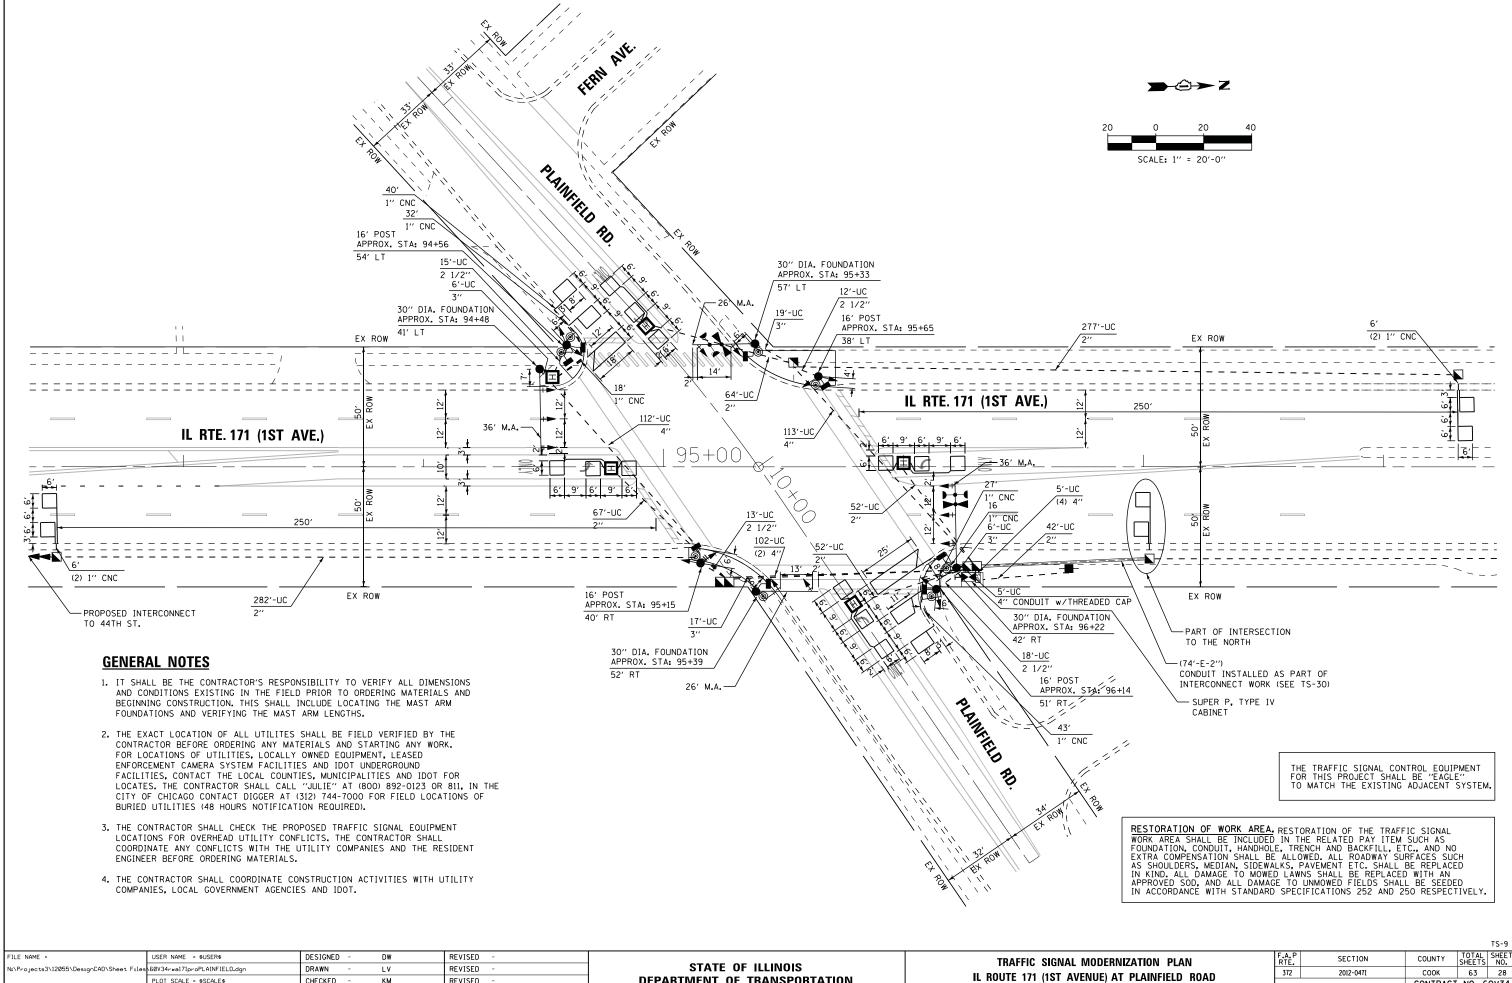

**DEPARTMENT OF TRANSPORTATION** 

SHEET NO. OF SHEETS STA.

CONTRACT NO. 60V34