


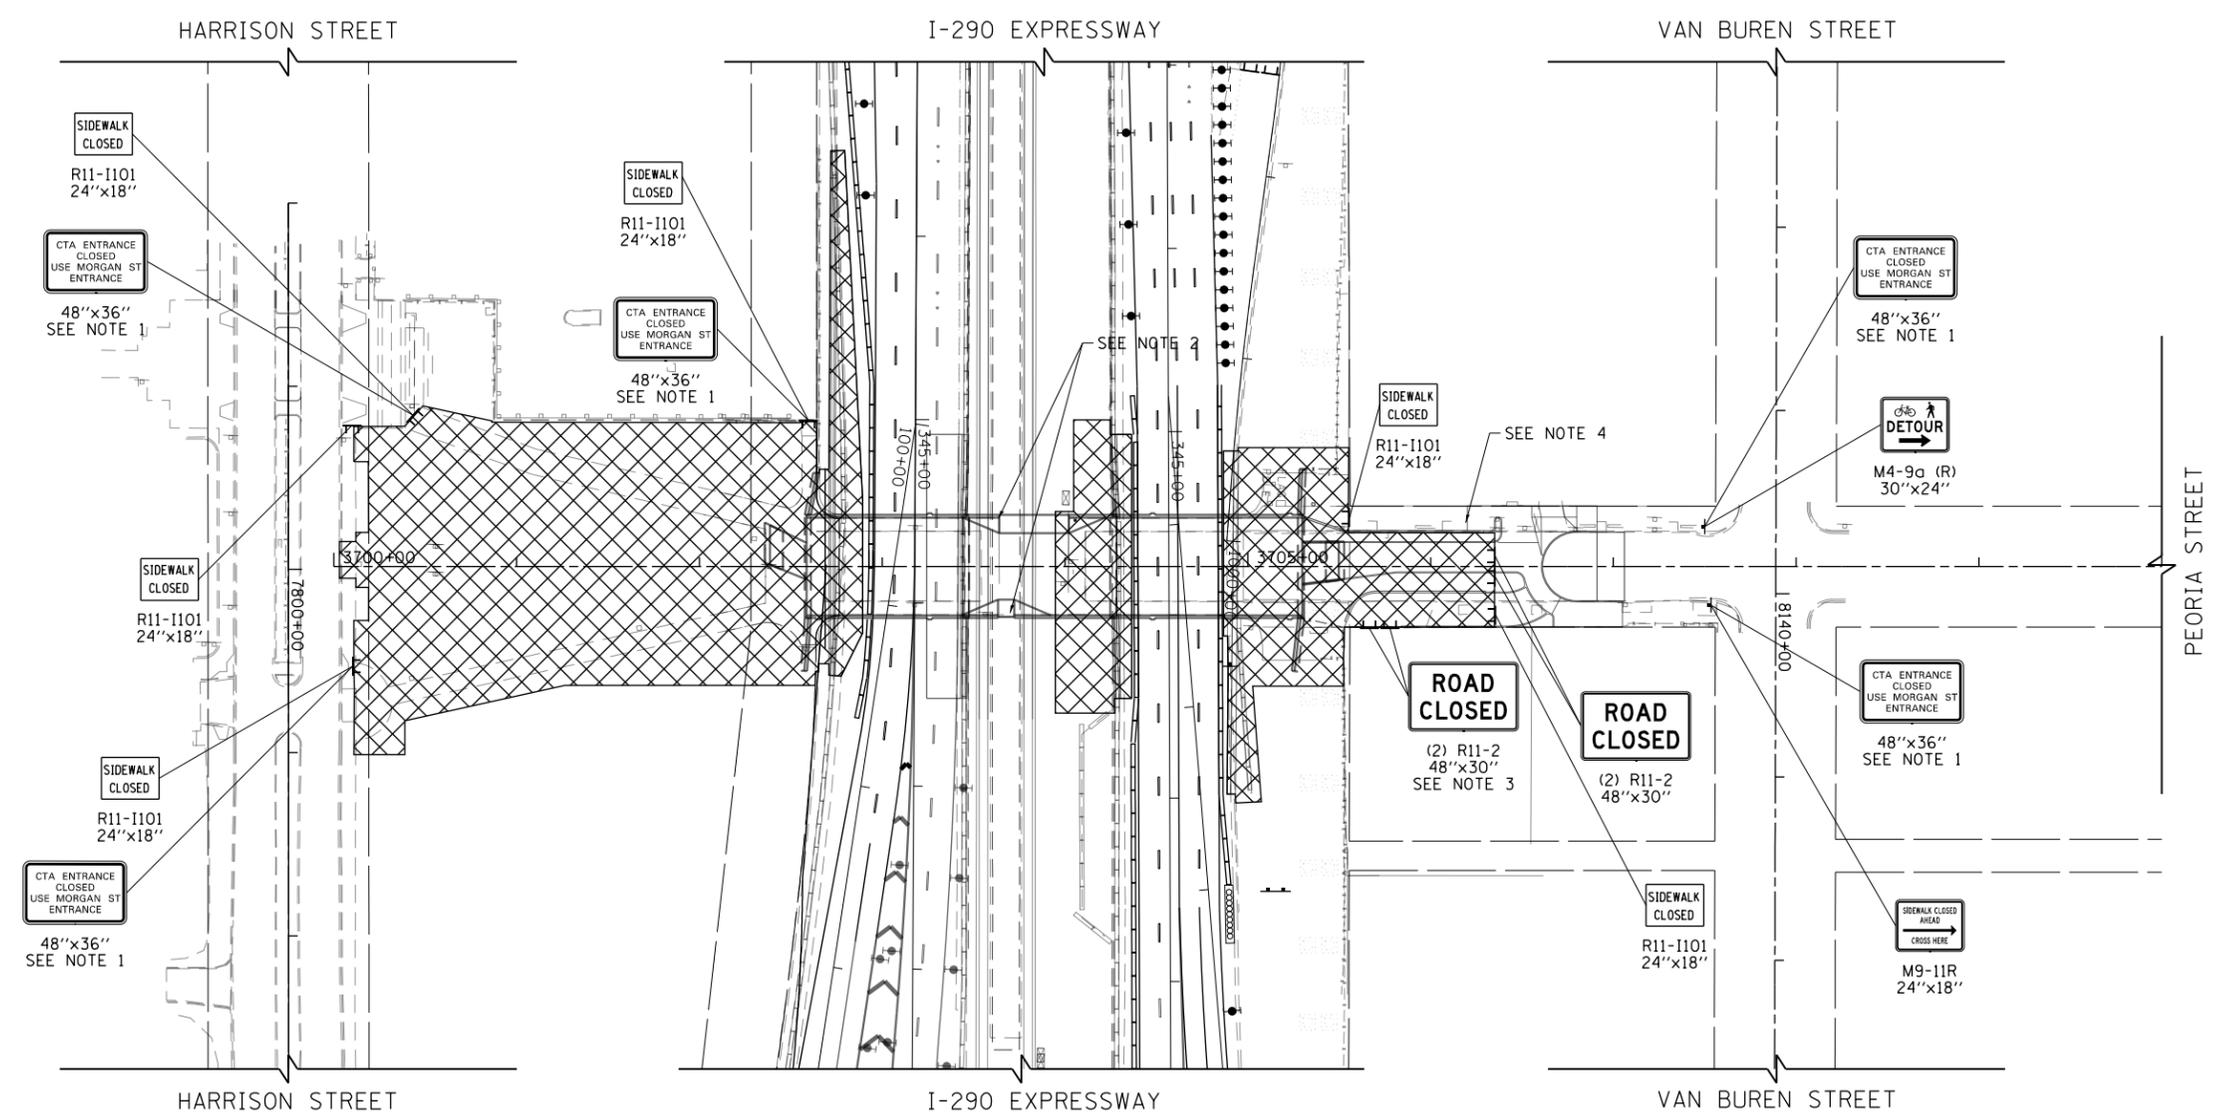


LEGEND

- WORK ZONE
- TEMPORARY IMPACT ATTENUATOR
- TEMPORARY CONCRETE BARRIER
- DIRECTION OF TRAFFIC FLOW
- SIGN
- ARROW BOARD
- TYPE III BARRICADE
- TYPE II BARRICADE OR DRUM WITH FLASHING LIGHT



NOTES:

1. SIGN PANEL SHALL CONSIST OF 4" BLACK LETTERS ON WHITE REFLECTIVE BACKGROUND. THE SIGN PANEL TO BE PAID FOR AS "TEMPORARY INFORMATION SIGNING".
2. ACCESS TO THE CTA STATION AND PLATFORM WILL BE CLOSED DURING CONSTRUCTION OF THE BRIDGE. ACCESS TO THE BRIDGE VIA THE EAST STAIRCASE FROM THE CTA PLATFORM WILL BE REINSTATED IN STAGE 2. ACCESS TO THE CTA STATION WILL BE REINSTATED IN STAGE 3 AFTER THE BRIDGE DECK LATEX CONCRETE OVERLAY HAS HAD SUFFICIENT TIME TO CURE.
3. THE ENTRANCE TO THE PARKING LOT OFF OF PEORIA STREET WILL BE CLOSED DURING CONSTRUCTION. ACCESS TO THE PARKING LOT WILL BE MAINTAINED VIA THE ALLEY OFF OF VAN BUREN STREET.
4. THE EXISTING SCAFFOLDING MUST BE MAINTAINED IN PLACE DURING CONSTRUCTION UNTIL THE RENOVATIONS TO CUPPA HALL ARE COMPLETE. THE CONTRACTOR SHALL COORDINATE WITH THE UNIVERSITY OF ILLINOIS AT CHICAGO AT LEAST THREE WEEKS PRIOR TO BEGINNING WORK ADJACENT TO THE SCAFFOLDING THAT WOULD REQUIRE REMOVAL OF THE SCAFFOLDING.

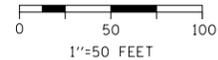

FILE PATH = p:\388035\pmt\lsc\comon\me\local\p\MECD\00\Documents\01_Americas\Transportation\60269938_Circle\Phase_1\1000_CAD\006_Roadway_Sheets\60W29_Sht-Stage1-1A.dgn



D160W29-Sht-Stage1-1A.dgn
 USER NAME = BAW\jort
 PLOT SCALE = 100.0000' / in.
 PLOT DATE = 10/28/2013

DESIGNED - JDT	REVISED -
DRAWN - JTR	REVISED -
CHECKED - JMG	REVISED -
DATE - 10/30/2013	REVISED -

**STATE OF ILLINOIS
 DEPARTMENT OF TRANSPORTATION**

**SUGGESTED STAGES OF CONSTRUCTION AND TRAFFIC CONTROL PLAN
 PEORIA STREET STAGE 1A**

SCALE: 1"=50' SHEET 1 OF 3 SHEETS STA. 3700+00 TO STA. 3710+00

F.A.I. RTE.	SECTION	COUNTY	TOTAL SHEETS	SHEET NO.
90/94/290	2013-011R	COOK	356	51
CONTRACT NO. 60W29				
ILLINOIS FED. AID PROJECT				