


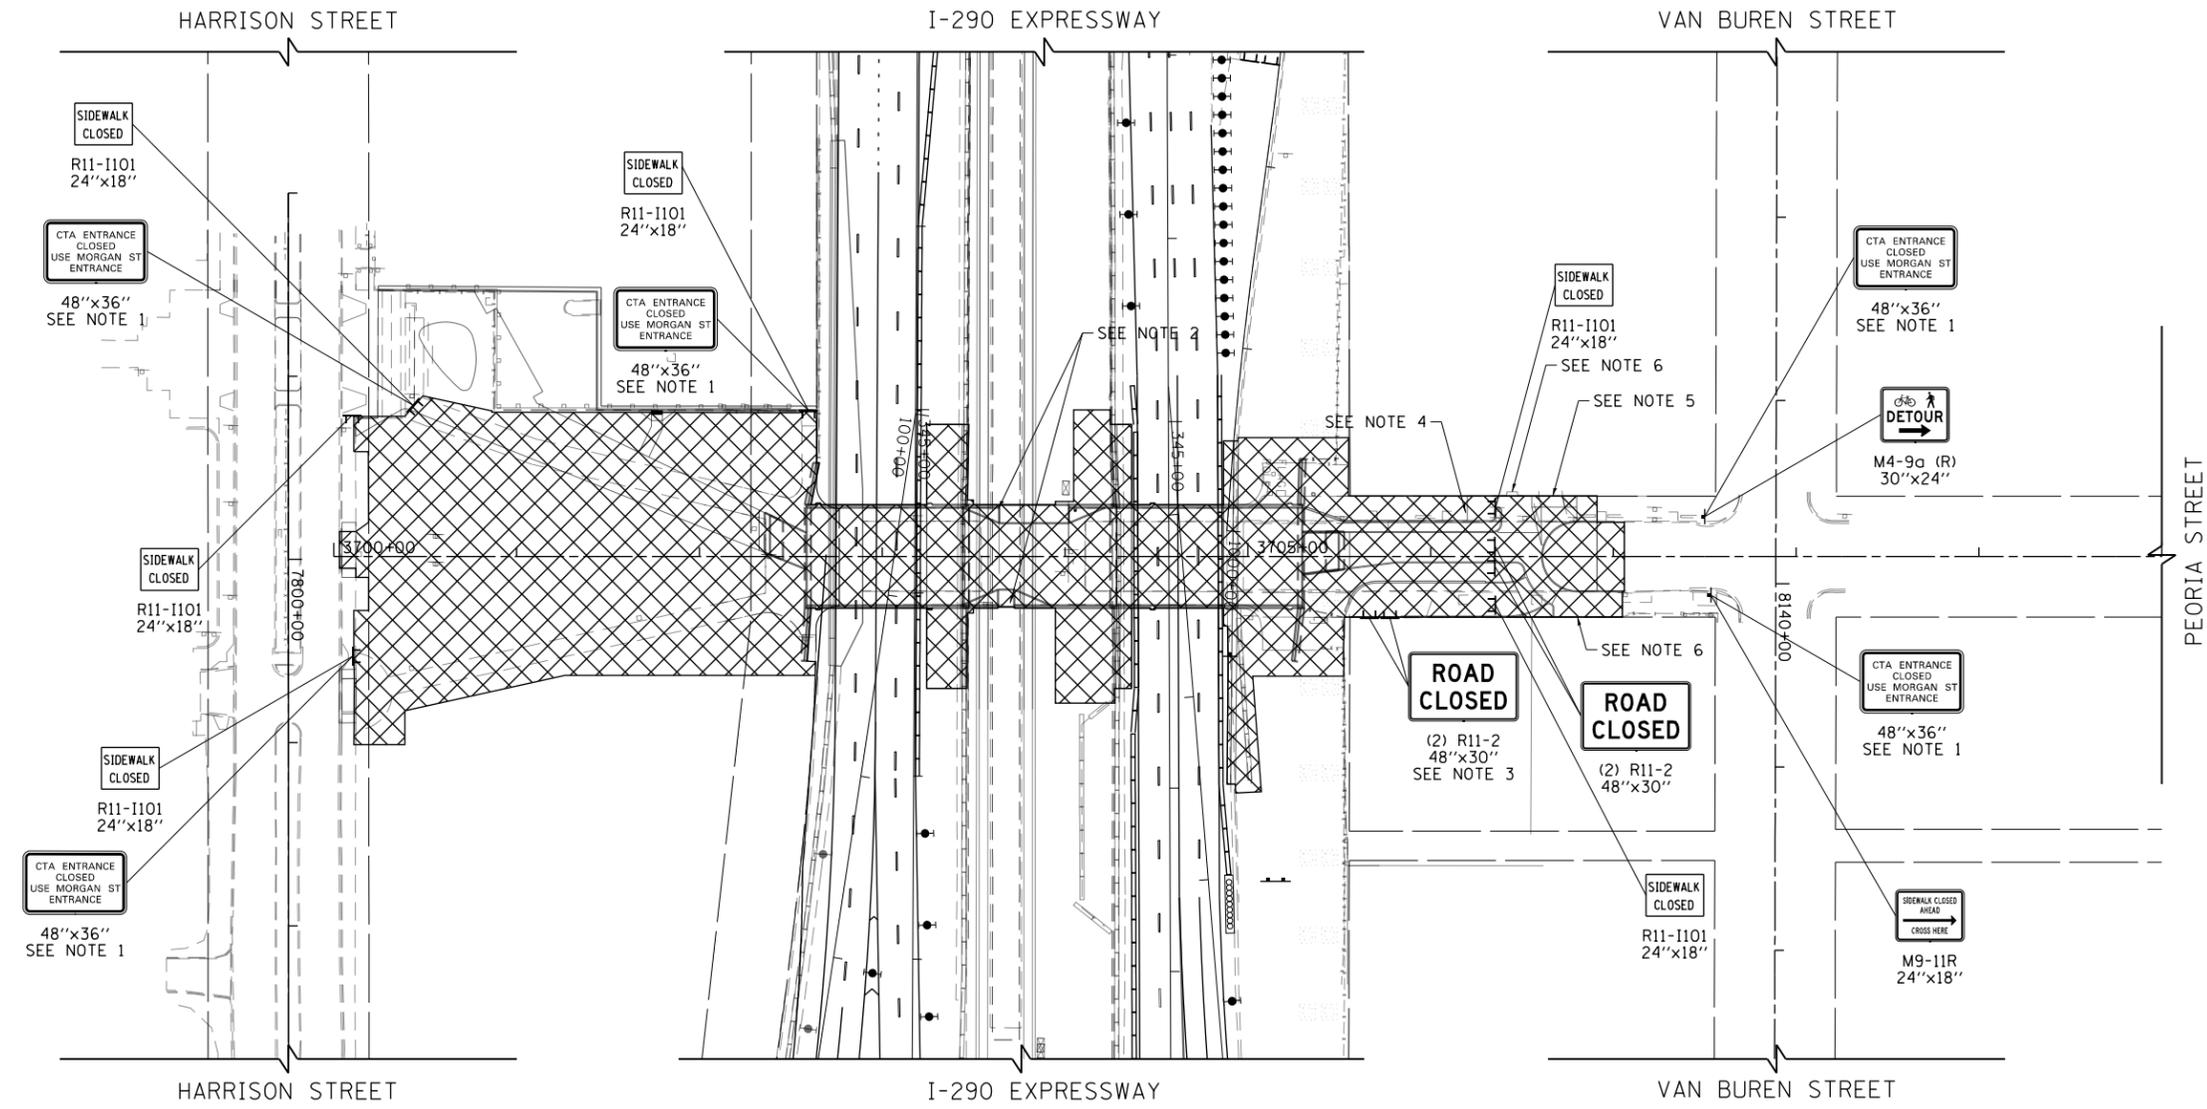


**LEGEND**

- WORK ZONE
- TEMPORARY IMPACT ATTENUATOR
- TEMPORARY CONCRETE BARRIER
- DIRECTION OF TRAFFIC FLOW
- SIGN
- ARROW BOARD
- TYPE III BARRICADE
- TYPE II BARRICADE OR DRUM WITH FLASHING LIGHT



**NOTES:**

1. SIGN PANEL SHALL CONSIST OF 4" BLACK LETTERS ON WHITE REFLECTIVE BACKGROUND. THE SIGN PANEL TO BE PAID FOR AS "TEMPORARY INFORMATION SIGNING".
2. ACCESS TO THE CTA STATION AND PLATFORM WILL BE CLOSED DURING CONSTRUCTION OF THE BRIDGE. ACCESS TO THE BRIDGE VIA THE EAST STAIRCASE FROM THE CTA PLATFORM WILL BE REINSTATED IN STAGE 2. ACCESS TO THE CTA STATION WILL BE REINSTATED IN STAGE 3 AFTER THE BRIDGE DECK LATEX CONCRETE OVERLAY HAS HAD SUFFICIENT TIME TO CURE.
3. THE ENTRANCE TO THE PARKING LOT OFF OF PEORIA STREET WILL BE CLOSED DURING CONSTRUCTION. ACCESS TO THE PARKING LOT WILL BE MAINTAINED VIA THE ALLEY OFF OF VAN BUREN STREET.
4. THE EXISTING SCAFFOLDING MUST BE MAINTAINED IN PLACE DURING CONSTRUCTION UNTIL THE RENOVATIONS TO CUPPA HALL ARE COMPLETE. THE CONTRACTOR SHALL COORDINATE WITH THE UNIVERSITY OF ILLINOIS AT CHICAGO AT LEAST THREE WEEKS PRIOR TO BEGINNING WORK ADJACENT TO THE SCAFFOLDING THAT WOULD REQUIRE REMOVAL OF THE SCAFFOLDING.
5. THE ALLEY ADJACENT TO CUPPA HALL SHALL REMAIN OPEN AT ALL TIMES EXCEPT FOR WHEN THE ALLEY APRON AND PROPOSED CUL-DE-SAC WILL BE RECONSTRUCTED DURING WHICH TIME ACCESS WILL BE MAINTAINED VIA THE ALLEY ENTRANCE ON SANGAMON STREET. THE CONTRACTOR SHALL NOTIFY THE UNIVERSITY OF ILLINOIS AT CHICAGO AT LEAST THREE WEEKS PRIOR TO CLOSING ACCESS TO THE ALLEY.
6. ACCESS TO BUILDING ENTRANCES SHALL BE MAINTAINED AT ALL TIMES DURING NORMAL WORKING HOURS IN ACCORDANCE WITH ADA AND APPLICABLE CODE REQUIREMENTS. THE CONTRACTOR SHALL NOTIFY THE BUILDING OWNERS AT LEAST THREE WEEKS PRIOR TO RECONSTRUCTING THE SIDEWALK ADJACENT TO EACH BUILDING ENTRANCE.

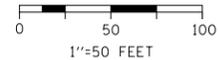

FILE PATH = p:\388035\pmt\lsc\comon\me\local\p\ae\cdm\0\documents\01\americas\Transportation\66269938\_Circle\Phase\_1\1000\_CAD\006\_Roadway\_Sheets\66269938\_Sht-5.dgn



D:\6029-Sht-Staging-11.dgn	DESIGNED - JDT	REVISED -
USER NAME = BAWtor1	DRAWN - JTR	REVISED -
PLOT SCALE = 100.0000' / in.	CHECKED - JMG	REVISED -
PLOT DATE = 10/28/2013	DATE - 10/30/2013	REVISED -

**STATE OF ILLINOIS  
DEPARTMENT OF TRANSPORTATION**

<b>SUGGESTED STAGES OF CONSTRUCTION AND TRAFFIC CONTROL PLAN</b>			
<b>PEORIA STREET STAGE 1B</b>			
SCALE: 1"=50'	SHEET 1	OF 3 SHEETS	STA. 3700+00 TO STA. 3710+00

F.A.I. RTE.	SECTION	COUNTY	TOTAL SHEETS	SHEET NO.
90/94/290	2013-011R	COOK	356	54
			CONTRACT NO. 60W29	
ILLINOIS FED. AID PROJECT				