




INSIDE ELEVATION OF WEST PARAPET

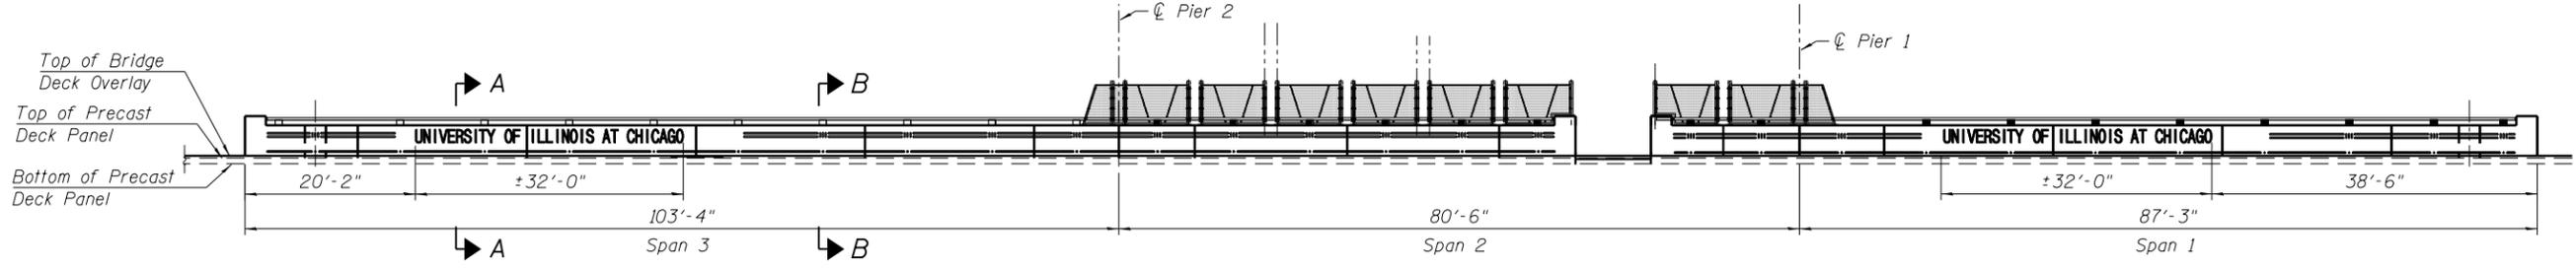

INSIDE ELEVATION OF EAST PARAPET

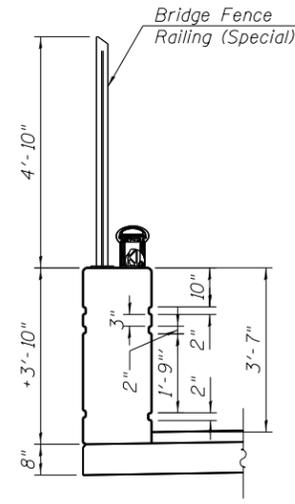

SECTION B-B

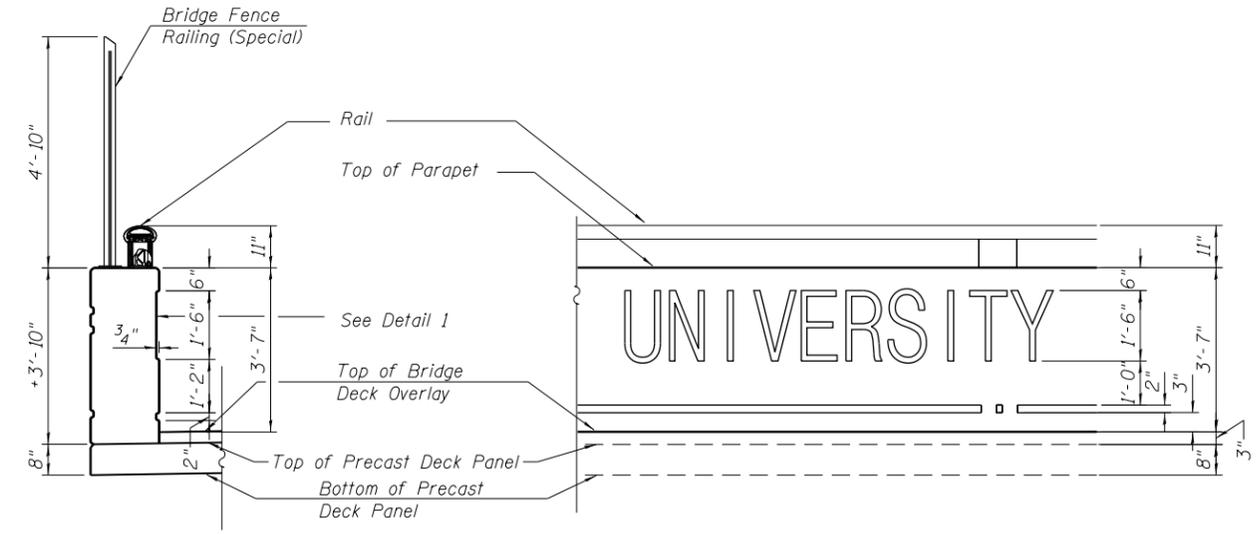

DETAIL 1 - LETTERING

Notes:
 Lettering in the Chicago wall parapet shall be included in the cost of Formliner Textured Surface.
 Font for Lettering shall be coordinated with UIC.

BILL OF MATERIAL

Item	Unit	Quantity
Form Liner Textured Surface	Sq. Ft.	192

11:04:22 PM
 0161708-60W29-5027-Parapet.dgn



USER NAME = BAWIort	DESIGNED = WJC	REVISED
	CHECKED = DL	REVISED
PLOT SCALE = 21:4.0000 '1" / in.	DRAWN = SLW	REVISED
PLOT DATE = 10/28/2013	CHECKED = DL	REVISED

STATE OF ILLINOIS
 DEPARTMENT OF TRANSPORTATION

PARAPET ARCHITECTURAL TREATMENT
 STRUCTURE NO. 016-1708

SHEET NO. 27 OF 55 SHEETS

MUN	SECTION	COUNTY	TOTAL SHEETS	SHEET NO.
2090	2013-011R	COOK	356	159
CONTRACT NO.			60W29	
ILLINOIS FED. AID PROJECT				