


- KEY NOTES:
1. REMOVE GLAZING, GLAZING STOPS AND SCREWS IN ITS ENTIRETY.
 2. NOT USED.
 3. REMOVE SKYLIGHT UNITS AND SCREWS IN ITS ENTIRETY
 4. EXISTING STEEL TUBE STRUCTURE TO REMAIN
 5. FINISH GRADE.
 6. FINISH FLOOR.
 7. REMOVE EXISTING PLATFORM CANOPY.
 8. PLATFORM LEVEL.
 9. EXISTING STATION COLUMN TO REMAIN, TYP.
 10. EXISTING STRUCTURAL STEEL BEAM TO REMAIN
 11. EXISTING STRUCTURAL FRAMING TO REMAIN, TYP.
 12. EXISTING 3" X 3" STRUCTURAL COLUMN TO REMAIN, TYP.
 13. REMOVE 3" X 3" STRUCTURAL COLUMN - SEE DEMOLITION PLANS.
 14. NOT USED.
 15. REMOVE WEST STAIR IN ITS ENTIRETY.
 16. EXISTING PRECAST CONCRETE PLANK TO REMAIN, TYP.
 17. REMOVE CANOPY COLUMN IN ITS ENTIRETY - SEE STRUCTURAL DRAWINGS.
 18. PLATFORM CANOPY DASHED FOR CLARITY.
 19. REMOVE EXISTING CONCRETE TO PIER SLAB WHERE INDICATED ON DEMOLITION PLANS 23 OF XXX. PROTECT EXISTING. PRECAST CONCRETE PLANK TO REMAIN.

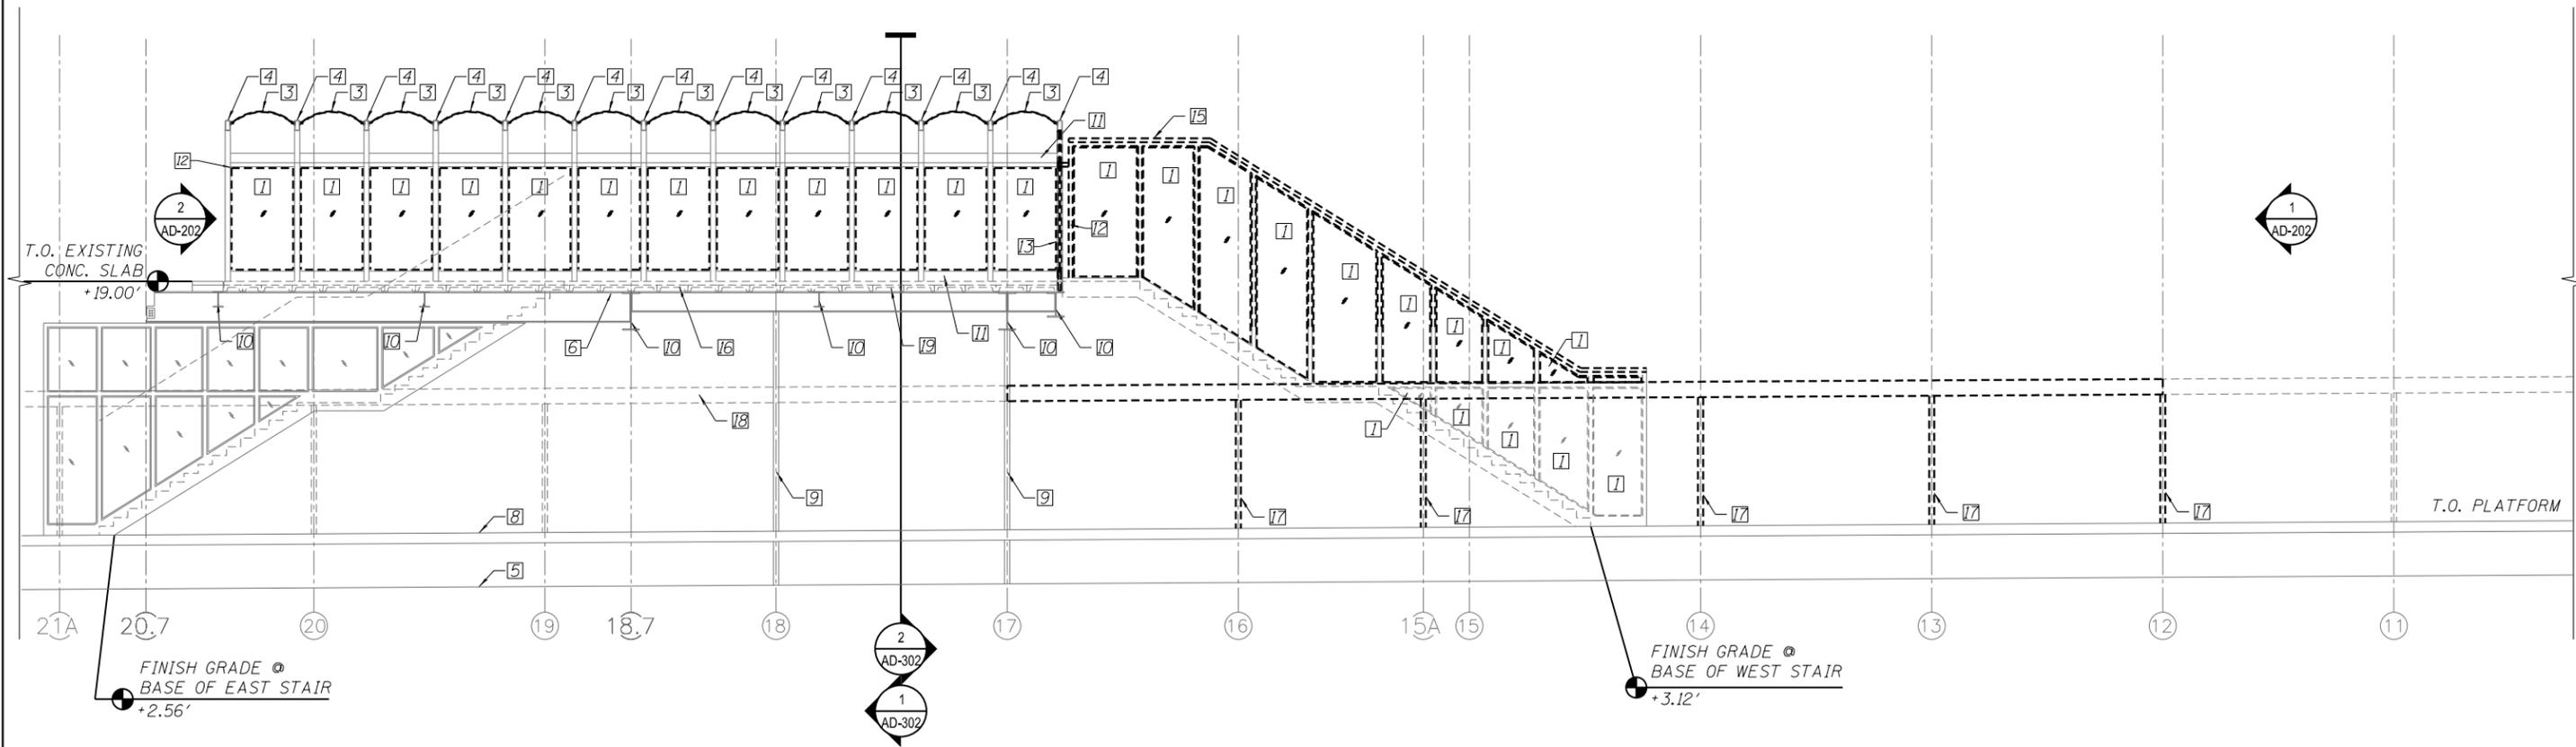

1 DEMOLITION STATION SECTION LOOKING SOUTH
SCALE: 3/16" = 1'-0"

10/16/25 AM 0161708-60W29-AD-300.dgn



USER NAME = BAWitorf	DESIGNED - WHB	REVISED
	CHECKED - CRR	REVISED
PLOT SCALE = 10:8.0000 ' / in.	DRAWN - WHB	REVISED
PLOT DATE = 10/29/2013	CHECKED - CRR	REVISED

STATE OF ILLINOIS
DEPARTMENT OF TRANSPORTATION

PEORIA STREET STATION
DEMOLITION STATION SECTIONS

SHEET NO. AD-3000F 117 SHEETS

PRELIMINARY NOT FOR CONSTRUCTION

MUN	SECTION	COUNTY	TOTAL SHEETS	SHEET NO.
2090	2013-011R	COOK	356	223
CONTRACT NO. 60W29				
ILLINOIS FED. AID PROJECT		FED. AID PROJECT		