




PLAN VIEW
CONCRETE BARRIER WALL (SPECIAL)
AT EB I-290

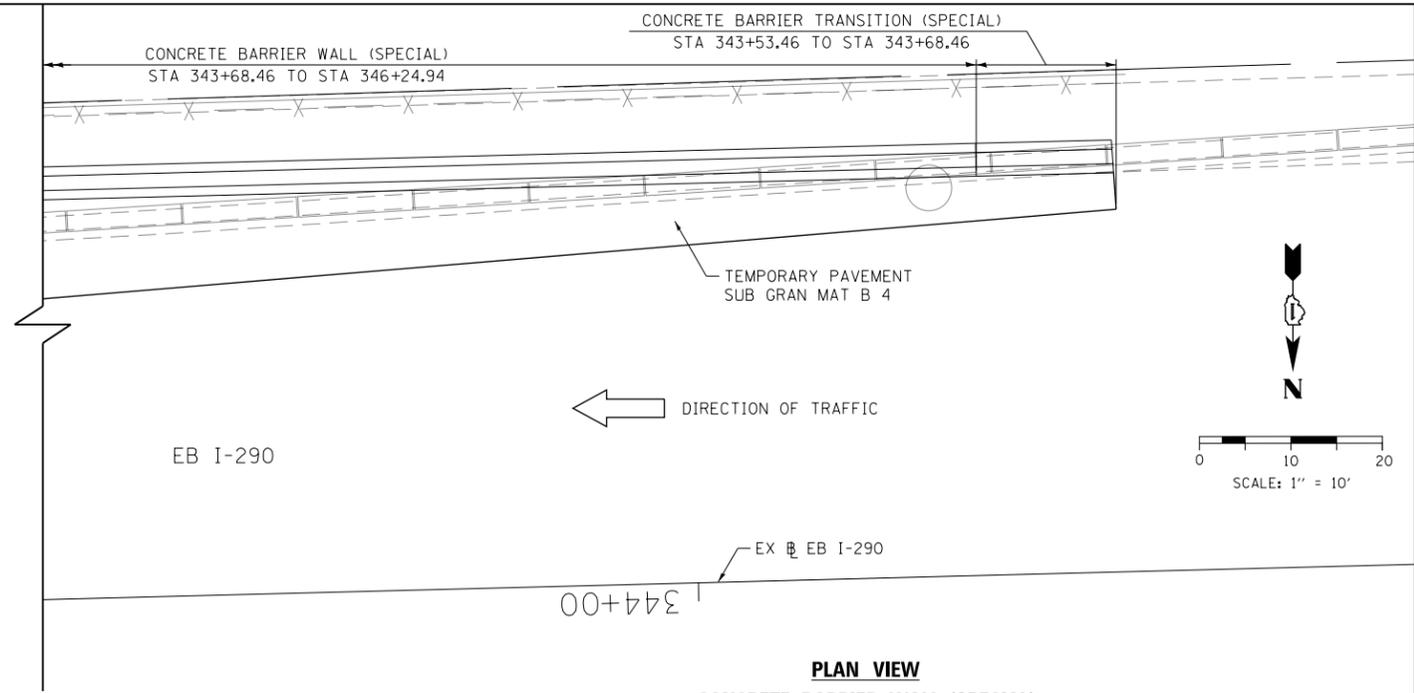

PLAN VIEW
CONCRETE BARRIER WALL (SPECIAL)
AT EB I-290

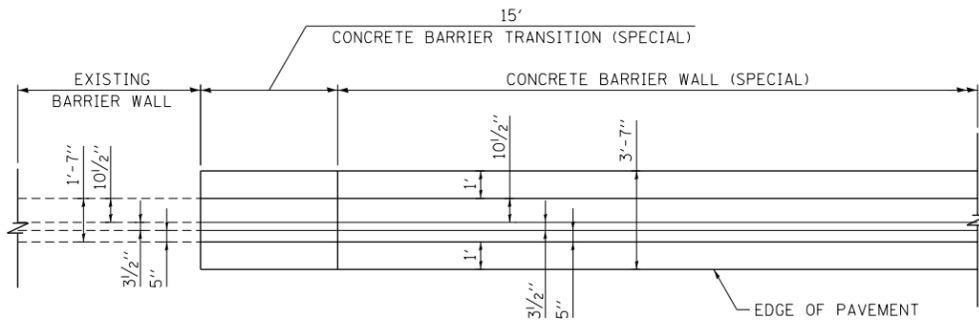


PLAN VIEW
N.T.S.

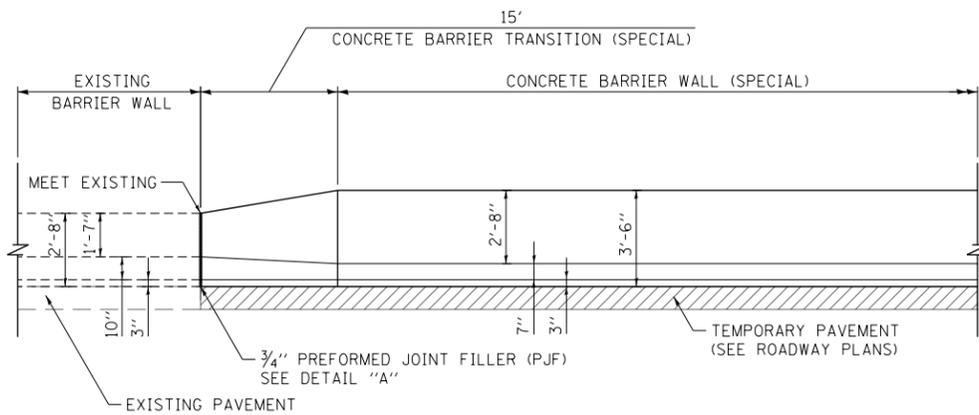


ELEVATION VIEW
N.T.S.

NOTES:

1. EXPANSION JOINTS SHOWN ON THIS DRAWING SHALL BE PREFORMED JOINT MATERIAL (BITUMINOUS TYPE) FILLER SHALL MEET AASHTO DESIGNATION M-33.
2. ALL WORK DETAILED HEREIN SHALL BE INCLUDED IN THE COST OF THE VARIOUS CONCRETE BARRIER PAY ITEMS UNLESS OTHERWISE NOTED.
3. PREFORMED JOINT FILLER SHALL BE INCLUDED IN THE COST OF THE CONCRETE BARRIER TRANSITION.
4. JOINTS SHALL BE CONSTRUCTED AS SHOWN ON THE PLANS AND IN ACCORDANCE WITH ARTICLE 637.08 OF THE STANDARD SPECIFICATIONS
5. TWO VERTICAL EPOXY COATED, NO. 8 TIE BARS, 10" LONG, SHALL BE PLACED STAGGERED FRONT TO BACK OF THE BARRIER WALL AT 48" CENTERS ALONG THE CONCRETE BARRIER TRANSITION. TIE BARS SHALL BE INCLUDED IN THE COST OF CONCRETE BARRIER TRANSITION.
6. HORIZONTAL TIE BARS SHALL BE NO. 6 EPOXY COATED, 24" LONG, 24" C-C AND SHALL BE INCLUDED IN THE COST OF THE BARRIER BASE.
7. SEE ROADWAY DETAILS SHEETS 1 AND 2 FOR ADDITIONAL DETAILS.
8. SEE TYPICAL SECTION SHEET 3 FOR TEMPORARY PAVEMENT DETAILS.

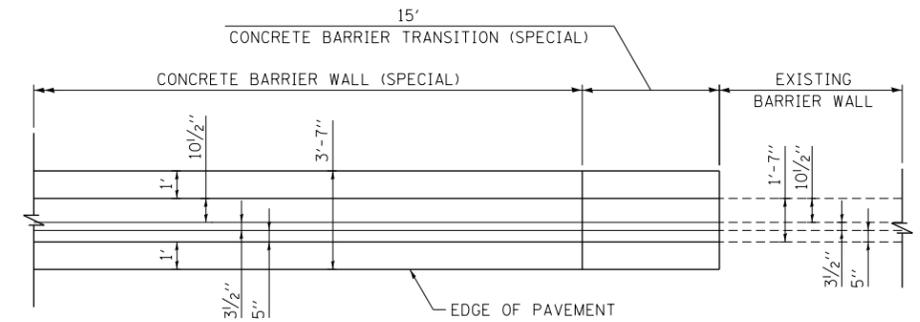

PLAN VIEW
N.T.S.

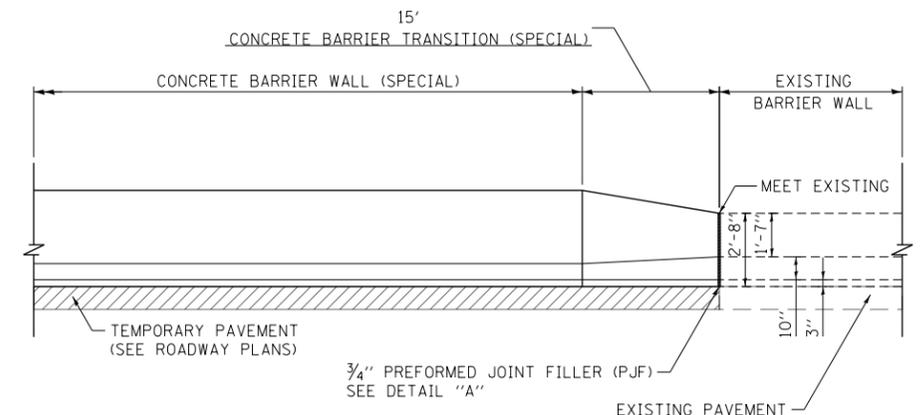

ELEVATION VIEW
N.T.S.

FILE PATH = p:\388035\pmt\lsc\comon\line\local\p\AECD\000\Documents\01_Americas\Transportation\60269938_Circle\Phase 1\1000_CAD\005_Roadway\Sheets\60W29_Sht-Detail-03.dgn



D:\60W29-Sht-Detail-03.dgn	DESIGNED - XXX	REVISED -
USER NAME = BAW\tor t	DRAWN - XXX	REVISED -
PLOT SCALE = 20.0000' / in.	CHECKED - XXX	REVISED -
PLOT DATE = 10/28/2013	DATE - 10/30/2013	REVISED -

STATE OF ILLINOIS
DEPARTMENT OF TRANSPORTATION

ROADWAY DETAILS	
SCALE: NONE	SHEET 3 OF 5 SHEETS
STA.	TO STA.

F.A.I. RTE. 90/94/290	SECTION 2013-011R	COUNTY COOK	TOTAL SHEETS 356	SHEET NO. 334
CONTRACT NO. 60W29			ILLINOIS FED. AID PROJECT	