


# MCHENRY COUNTY

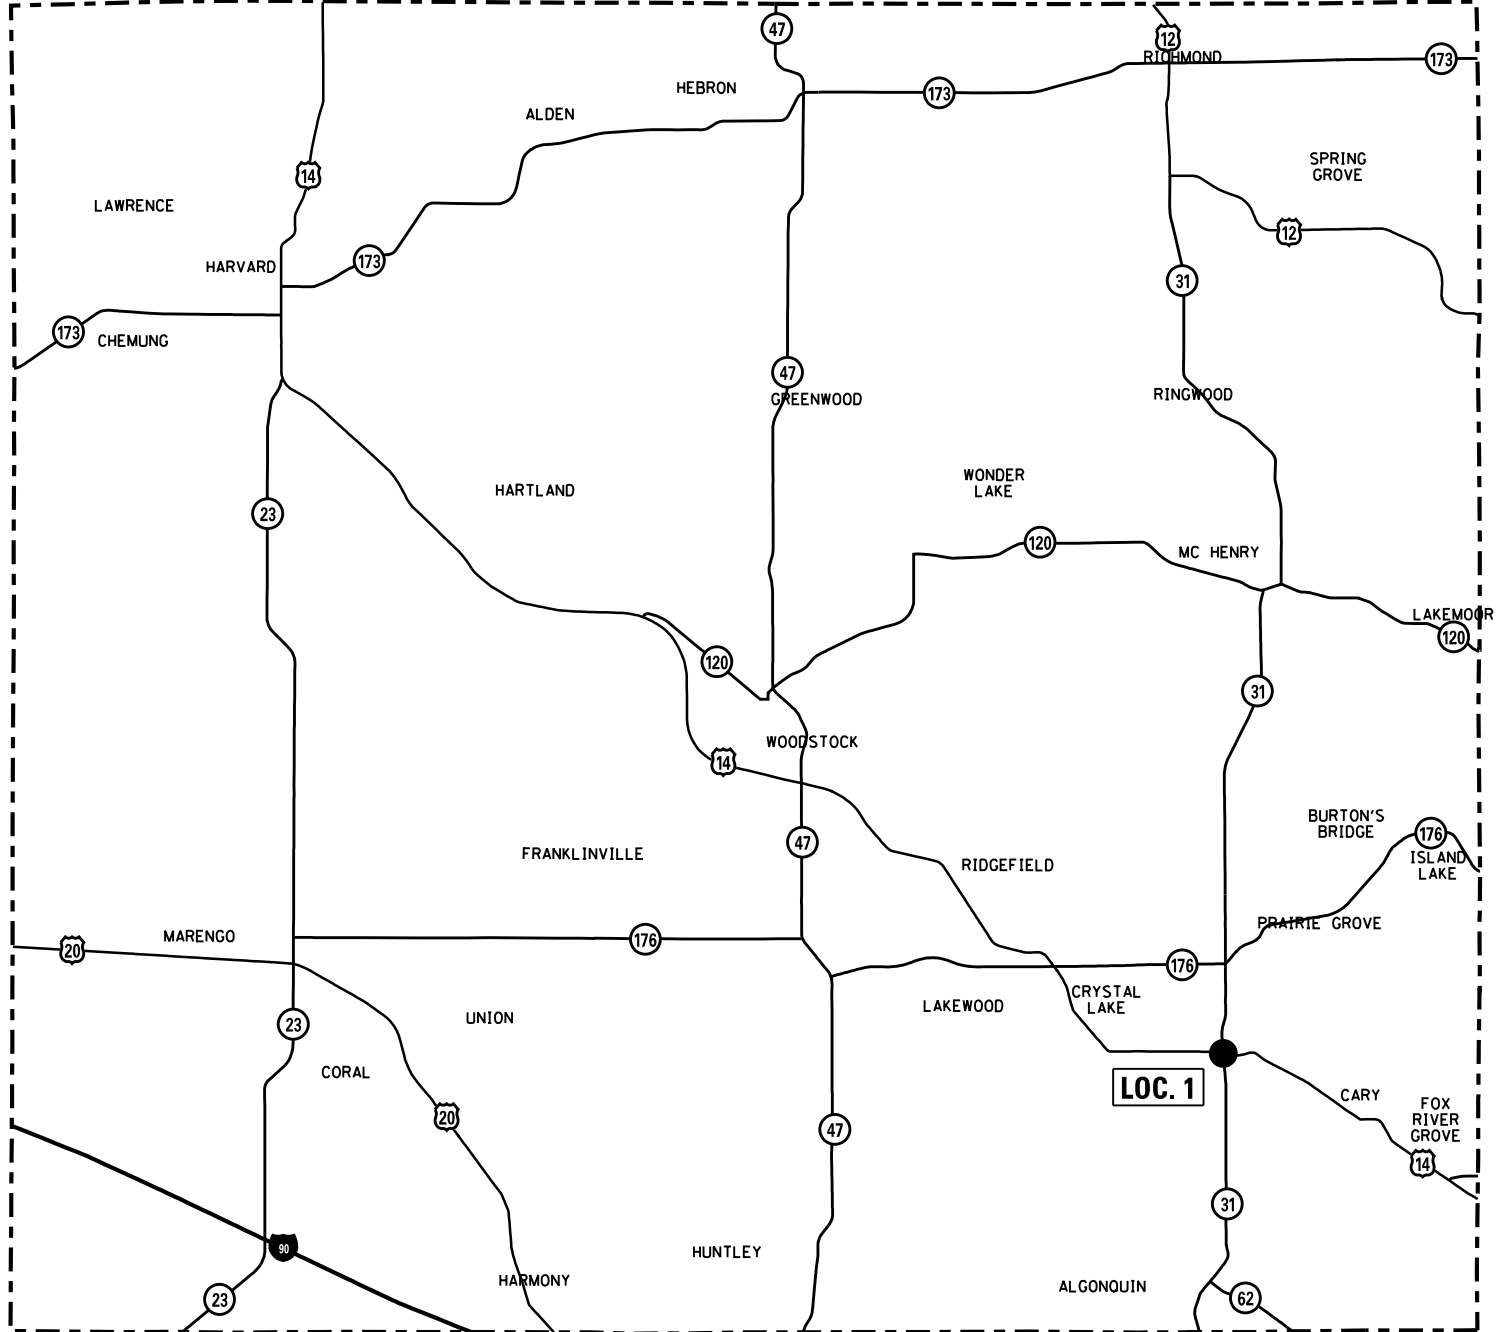

**LOC. NO.**      **MCHENRY COUNTY LOCATIONS**  
 1.      **IL RTE 31 AND US RTE 14**



FILE NAME = c:\pwork\work\pwork\smithc\10355785\Design\sh-t-ARS-Will.dgn	USER NAME = SMITHCJ	DESIGNED -	REVISED -	<b>STATE OF ILLINOIS DEPARTMENT OF TRANSPORTATION</b>	<b>MCHENRY COUNTY LOCATION MAP</b>				F.A. RTÉ.	SECTION	COUNTY	TOTAL SHEETS	SHEET NO.
	PLOT SCALE = 100.0000' / in.	CHECKED -	REVISED -		SCALE:	SHEET	OF	SHEETS	STA.	TO STA.	2013-0555G	VARIOUS	46
Default	PLOT DATE = 10/18/2013	DATE -	REVISED -					<b>CONTRACT NO. 60X30</b>				ILLINOIS FED. AID PROJECT	