
COOK COUNTY LOCATION NO. 4

NOTE: SIGN ASSEMBLIES GREATER THAN 16 SQUARE FEET REQUIRE TWO TELESCOPING STEEL SIGN SUPPORTS.

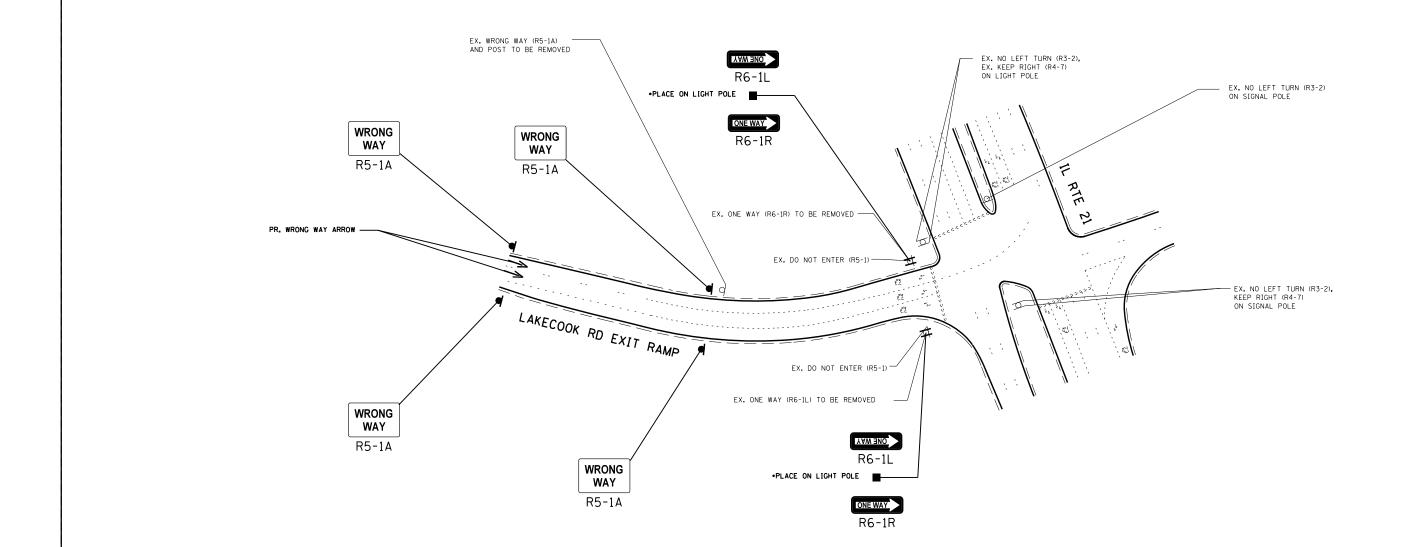

STATE OF ILLINOIS

DEPARTMENT OF TRANSPORTATION

FILE NAME =

USER NAME = SMITHCJ

PLOT DATE = 10/18/2013

PLOT SCALE = 100.0000 '/ in.

-sht-ARS-Cook.dgn

DESIGNED -

DRAWN

DATE

CHECKED

REVISED

REVISED

REVISED

REVISED