


# TYPICAL SECTIONS


EXISTING TYPICAL - IL RTE 78  
STA 907+25 TO STA 916+25

CL IL RTE 78

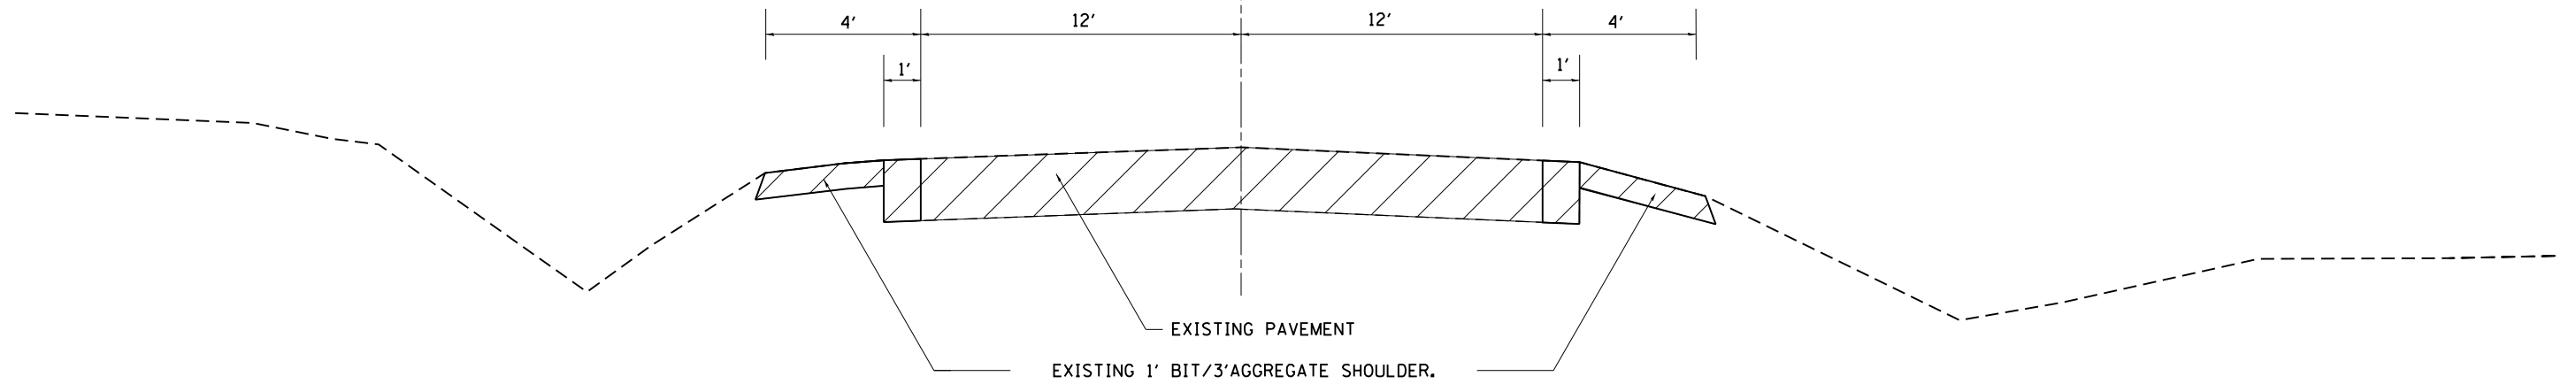

EXISTING TYPICAL - IL RTE 78  
STA 1093+33 TO STA 1099+18

CL IL RTE 78

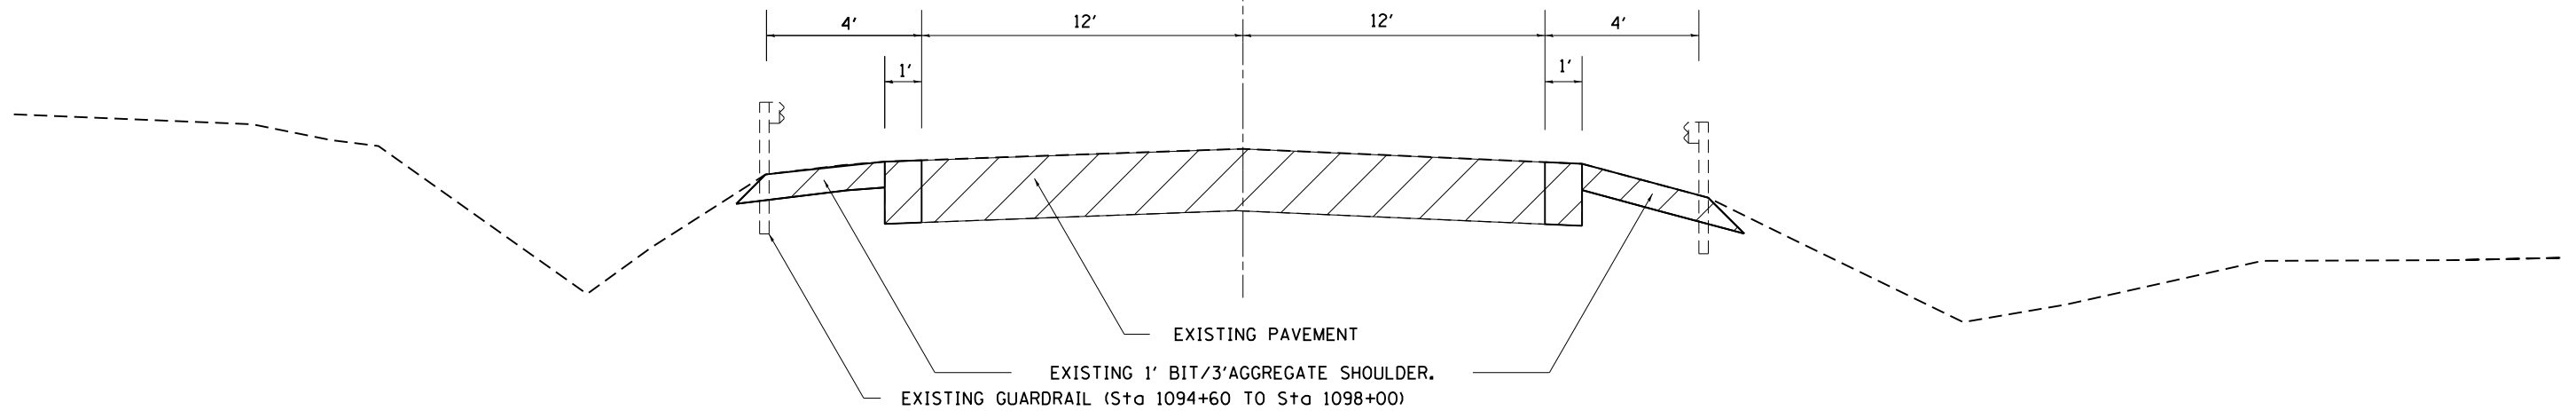

FILE NAME =	USER NAME = rundbladerr	DESIGNED -	REVISED -
et:\pwork\pwork\rundbladerr\d0232736	0201310-sh-typical.dgn	DRAWN -	REVISED -
	PLOT SCALE = 100.0000' / in.	CHECKED -	REVISED -
	PLOT DATE = Thu Oct 10 06:56:59 2013	DATE -	REVISED -

STATE OF ILLINOIS  
DEPARTMENT OF TRANSPORTATION

TYPICAL SECTIONS  
IL RTE 78

SCALE: SHEET NO. OF SHEETS STA. TO STA.

F.A.P. RTE.	SECTION	COUNTY	TOTAL SHEETS	SHEET NO.
650	104T-3	JO DAVIESS	97	11
CONTRACT NO. 64F74				
ILLINOIS FED. AID PROJECT				