


# TYPICAL SECTIONS

PROPOSED DBL-CELL 4'X2', PSN 043-1098  
 STA 912+26  
 SEE STRUCTURE PLANS

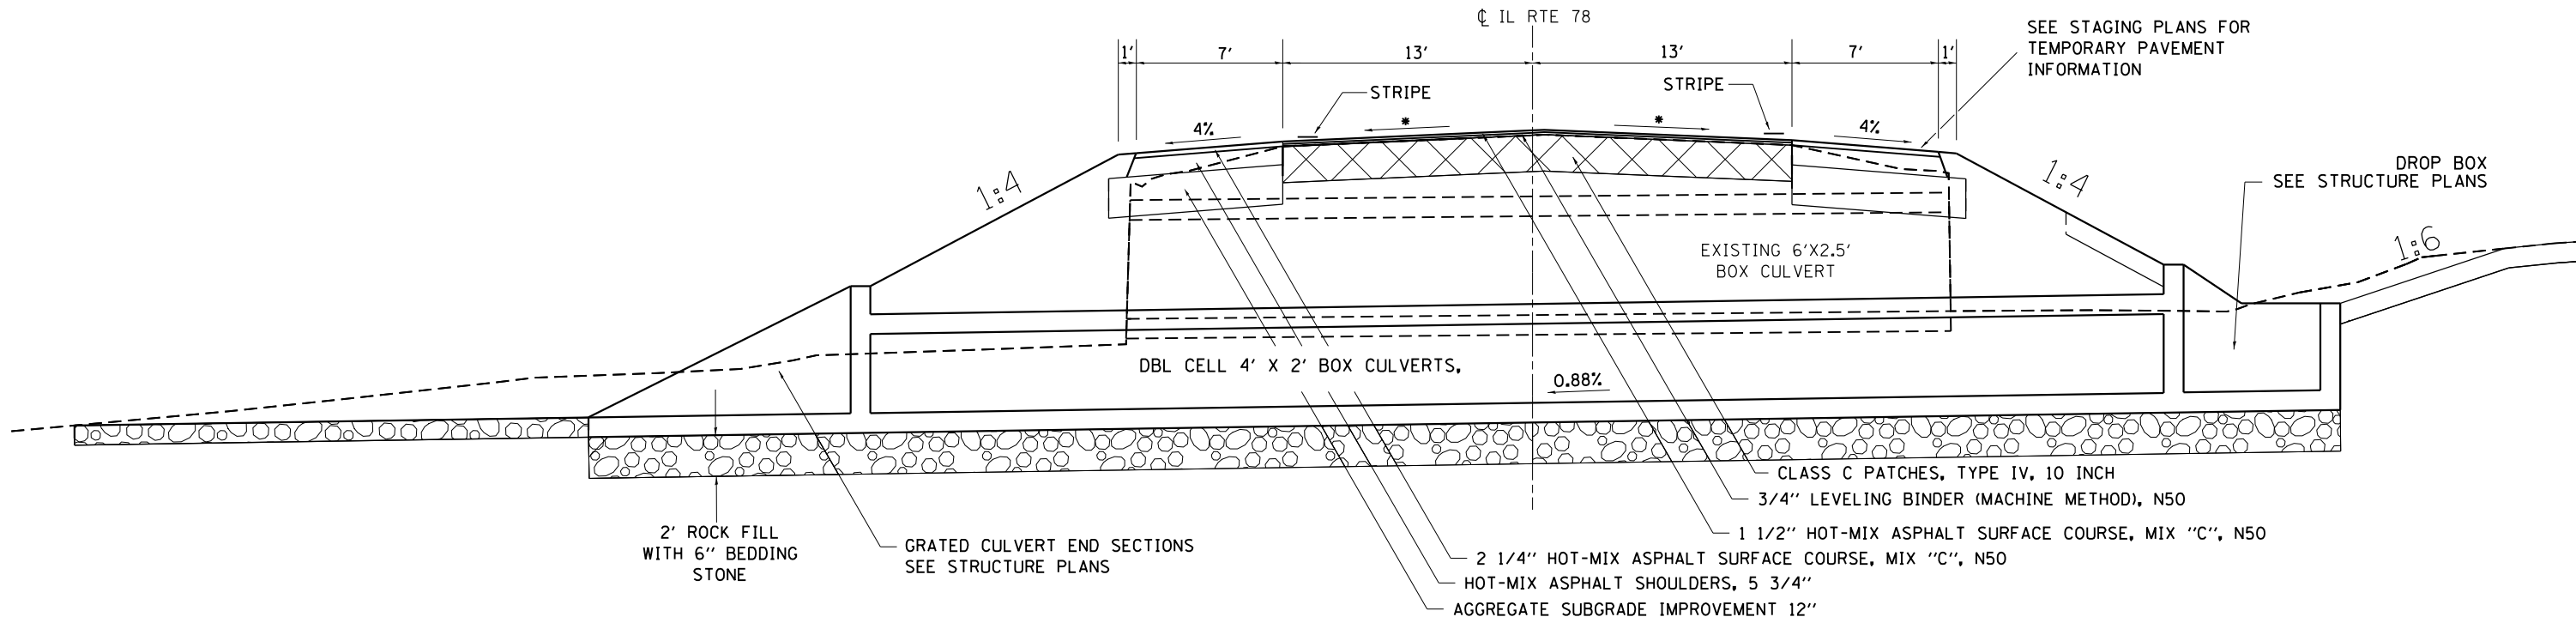

ESN: 043-1040

\* - MATCH EXISTING,  
 MINIMUM 1/8"/FT

FILE NAME =	USER NAME = rundbladerr	DESIGNED -	REVISED - 7-30-13	<b>STATE OF ILLINOIS DEPARTMENT OF TRANSPORTATION</b>	<b>TYPICAL SECTIONS IL RTE 78</b>				F.A.P. RTE.	SECTION	COUNTY	TOTAL SHEETS	SHEET NO.
et:\pw\work\p\dot\rundbladerr\d0232736	0201310-sh-typical.dgn	DRAWN -	REVISED -		650	104T-3	JO DAVIESS	97	15				
	PLOT SCALE = 100.0000' / in.	CHECKED -	REVISED -		CONTRACT NO.								
	PLOT DATE = Thu Oct 10 06:57:55 2013	DATE -	REVISED -		SCALE:	SHEET NO.	OF SHEETS	STA.	TO STA.	ILLINOIS FED. AID PROJECT			