
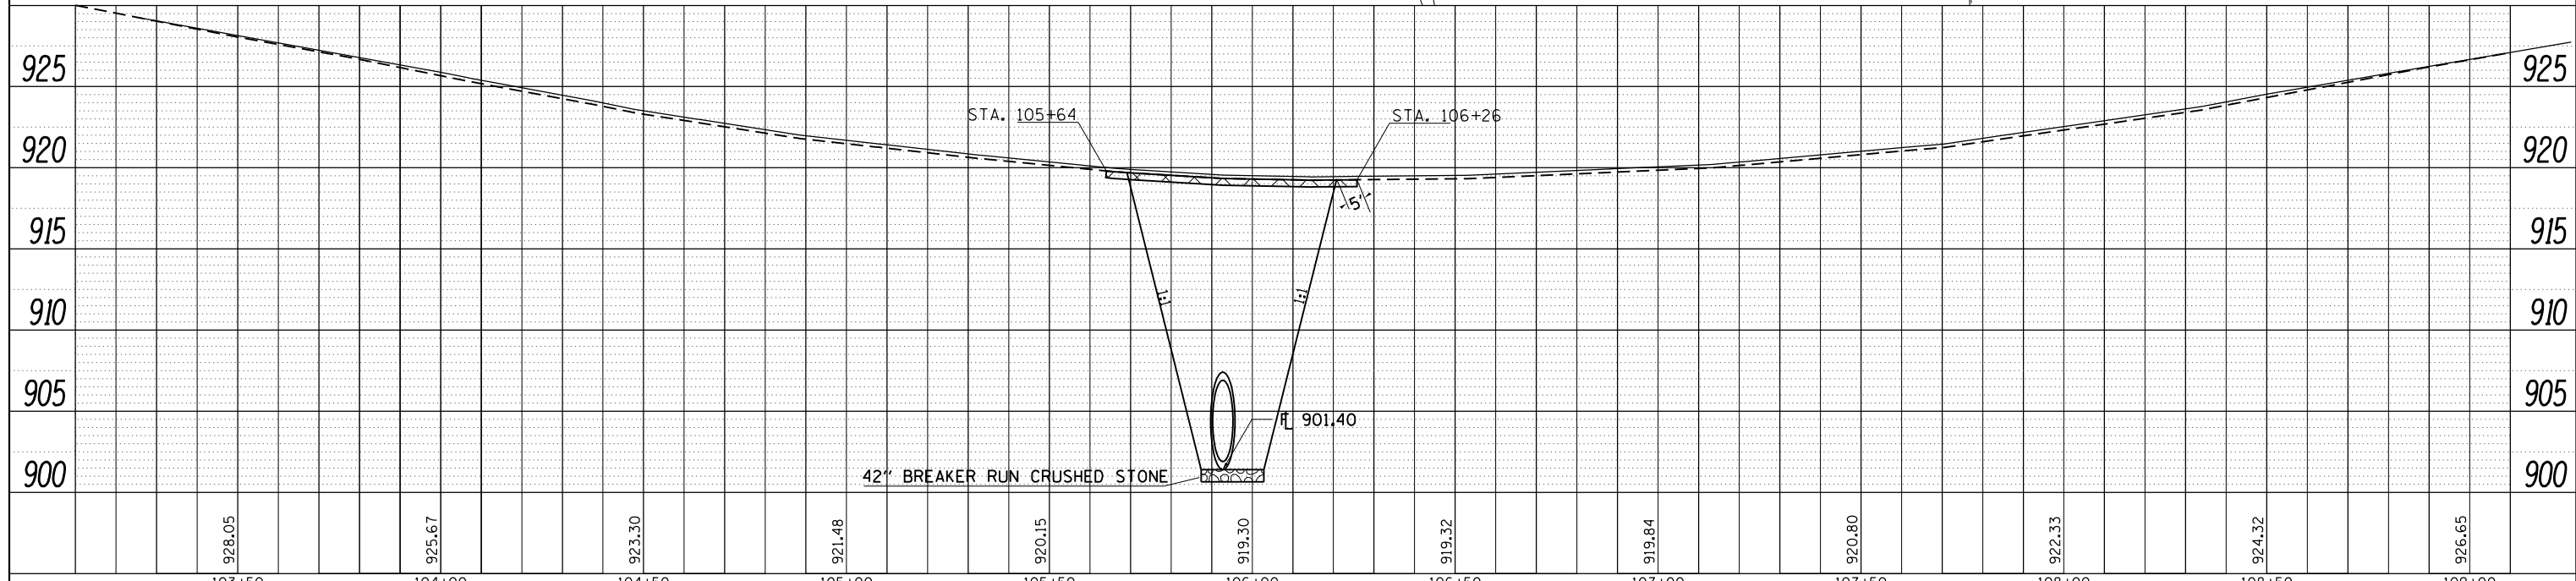


DATE	
BY	
SURVEYED	
PLOTTED	
ALIGNED	
CHECKED	
FILE NAME	
PLAN	
NOTE BOOK	
NO.	

DATE	
BY	
SURVEYED	
GRADES CHECKED	
STRUCTURE	
NOTATIS	
PROFILE	
NOTE BOOK	
NO.	

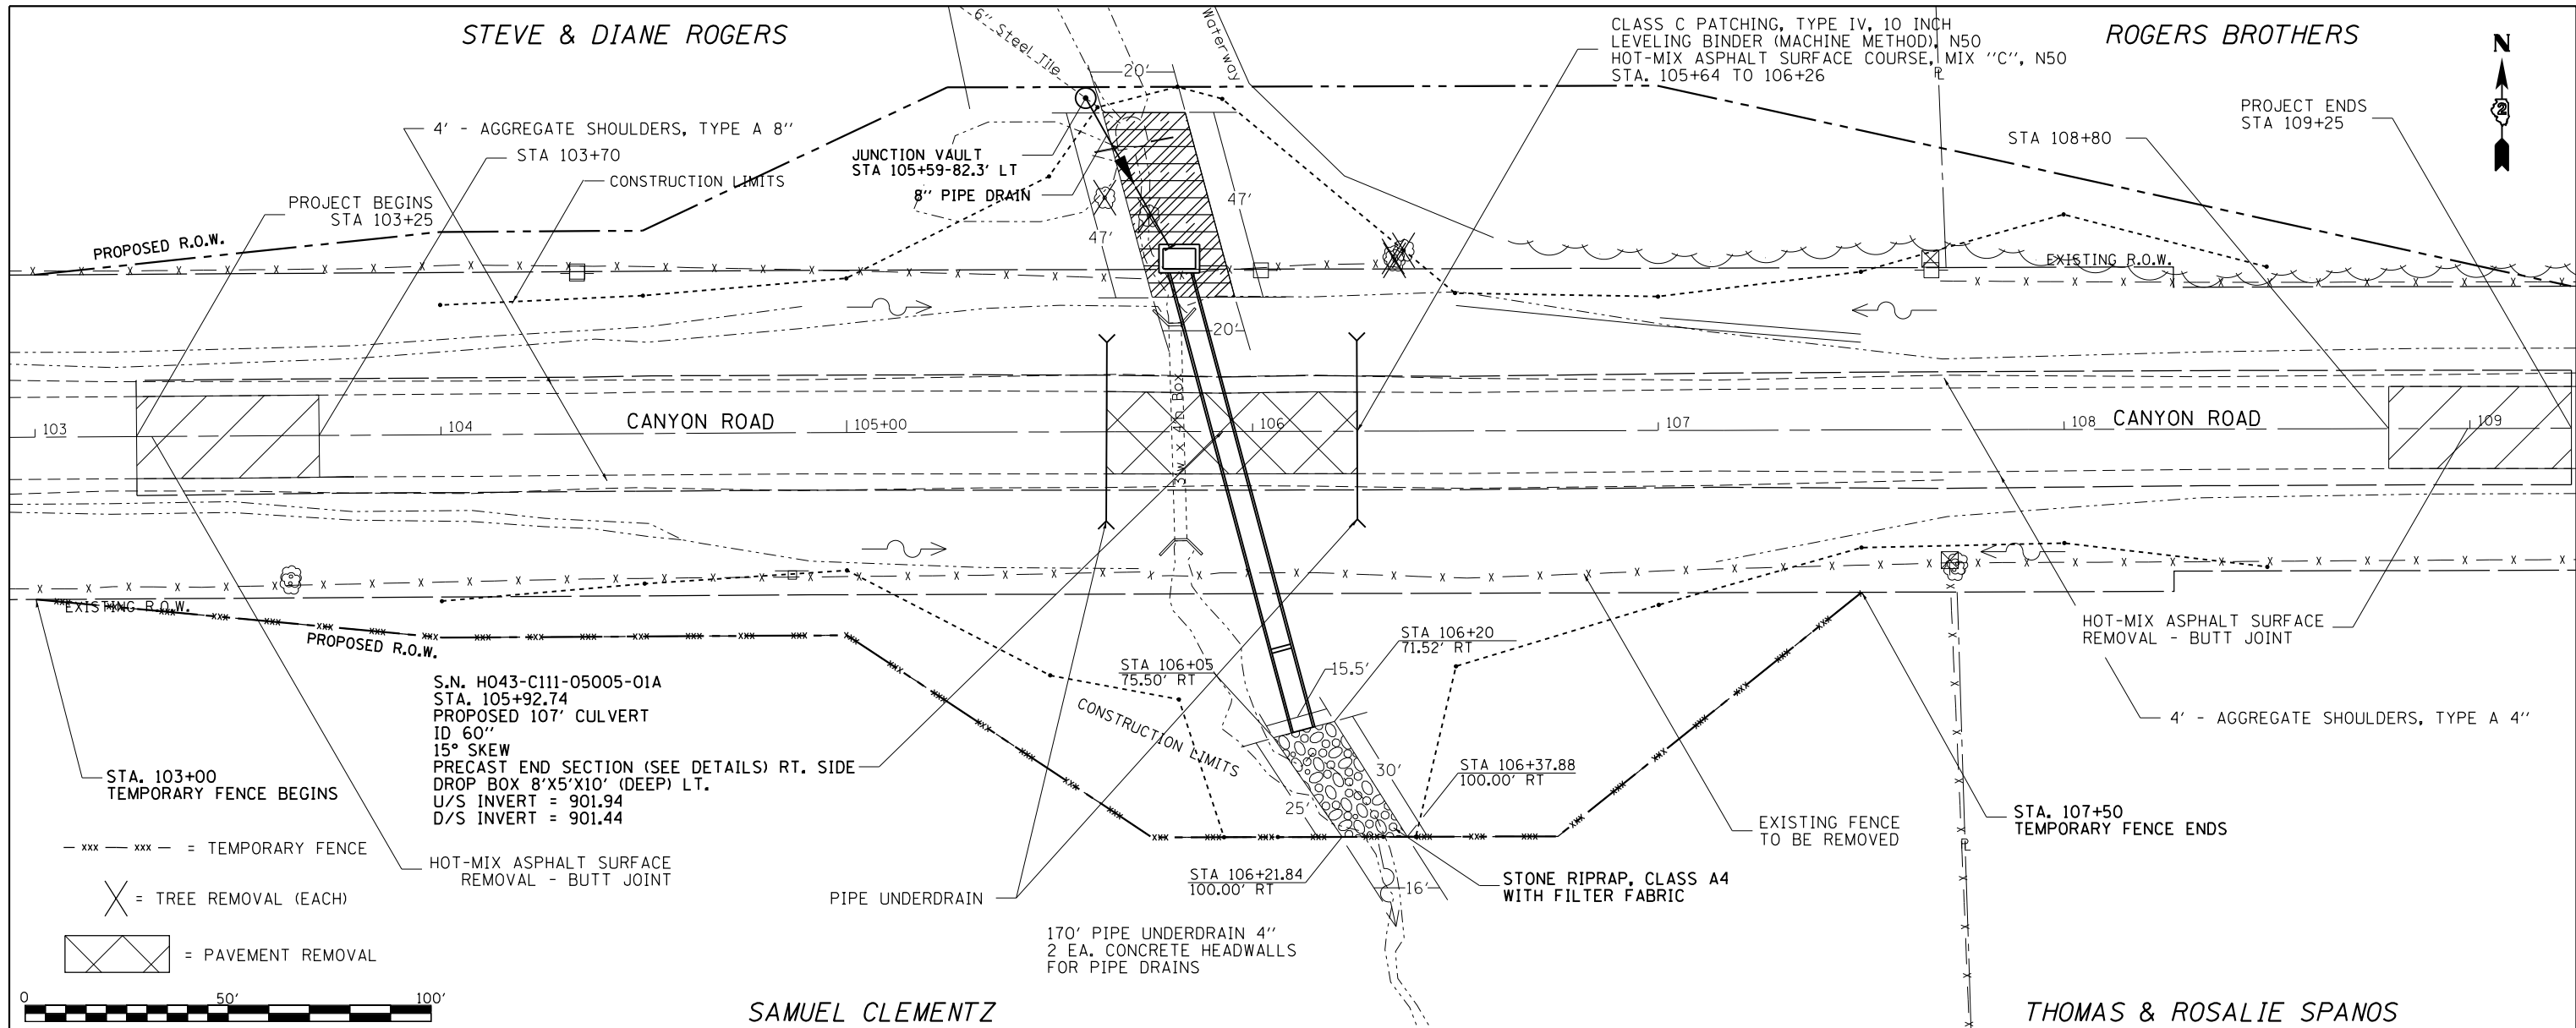

FILE NAME =	USER NAME = rundladerr	DESIGNED -	REVISED - 8-1-13	<b>STATE OF ILLINOIS</b> <b>DEPARTMENT OF TRANSPORTATION</b>	<b>CANYON ROAD</b> <b>SN H043-C111-05005-01A</b>	F.A.P. RTE.	SECTION	COUNTY	TOTAL SHEETS	SHEET NO.	
Default	c:\pwork\pwork\rundladerr\d0232736\0201310-shr-plnprf.dgn	DRAWN -	REVISED -			642	104T-3	JODAVIESS	97	33	
	PLOT SCALE = 40.0000' / in.	CHECKED -	REVISED -			CONTRACT NO. 64F74					
	PLOT DATE = Thu Oct 10 07:08:57 2013	DATE -	REVISED -			ILLINOIS FED. AID PROJECT					