


DATE	
BY	
FINAL SURVEY	SURVEYED
NOTE BOOK	PLOTTED
NO.	TEMPLATE
	AREAS
	CHECKED

DATE	
BY	
ORIGINAL SURVEY	SURVEYED
NOTE BOOK	PLOTTED
NO.	TEMPLATE
	AREAS
	CHECKED

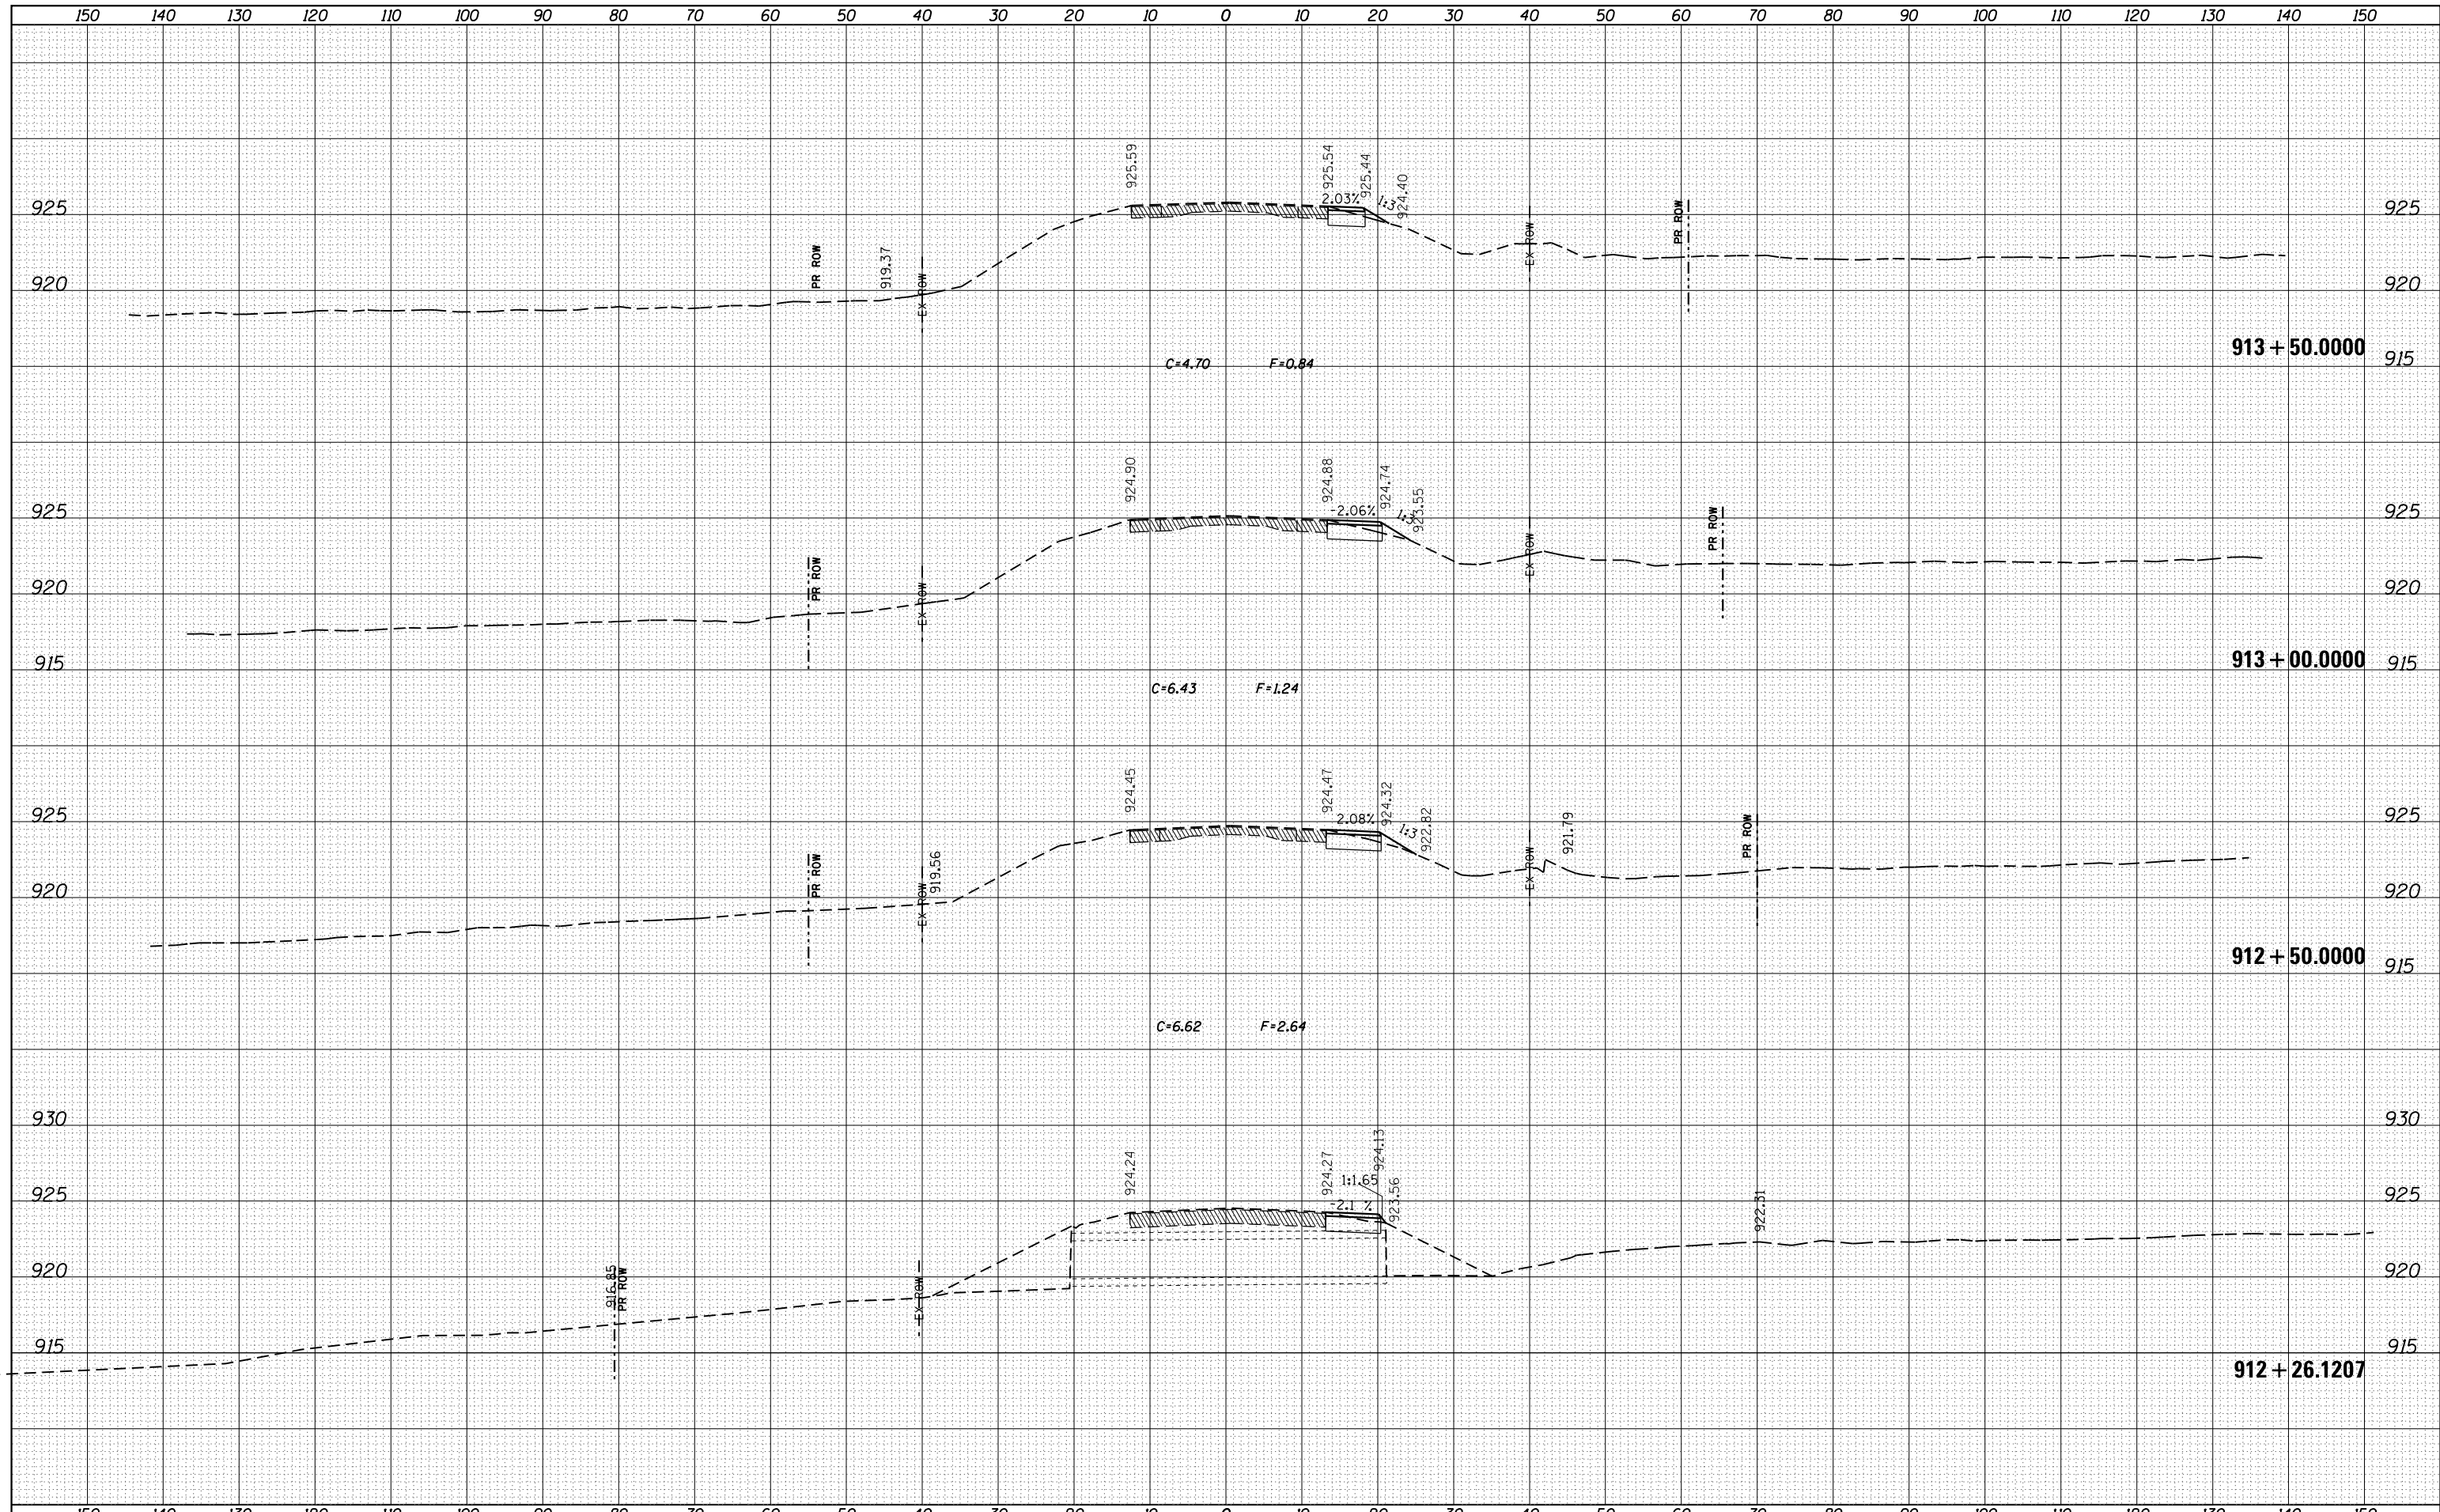

FILE NAME =	USER NAME = rundbladerr	DESIGNED -	REVISED -	STATE OF ILLINOIS DEPARTMENT OF TRANSPORTATION	IL RTE 78 TEMPORARY PAVEMENT		F.A. RTE.	SECTION	COUNTY	TOTAL SHEETS	SHEET NO.
es:\pw_work\pwidot\rundbladerr\d0232736\0201310	xs-IL78-staging.dgn	DRAWN -	REVISED -		650	104T-3	JO DAVIESS	97	44		
Default	PLOT SCALE = 20.0000' / in.	CHECKED -	REVISED -		SCALE:		SHEET	OF	SHEETS	STA. 912+26.1207 TO STA. 913+50.0000	ILLINOIS FED. AID PROJECT
	PLOT DATE = Thu Oct 10 13:49:56 2013	DATE -	REVISED -							CONTRACT NO. 64F74	