


DATE	
BY	
FINAL SURVEY NO.	
SURVEYED	
PLOTTED	
TEMPLATE	
AREAS	
CHECKED	

DATE	
BY	
ORIGINAL SURVEY NO.	
SURVEYED	
PLOTTED	
TEMPLATE	
AREAS	
CHECKED	

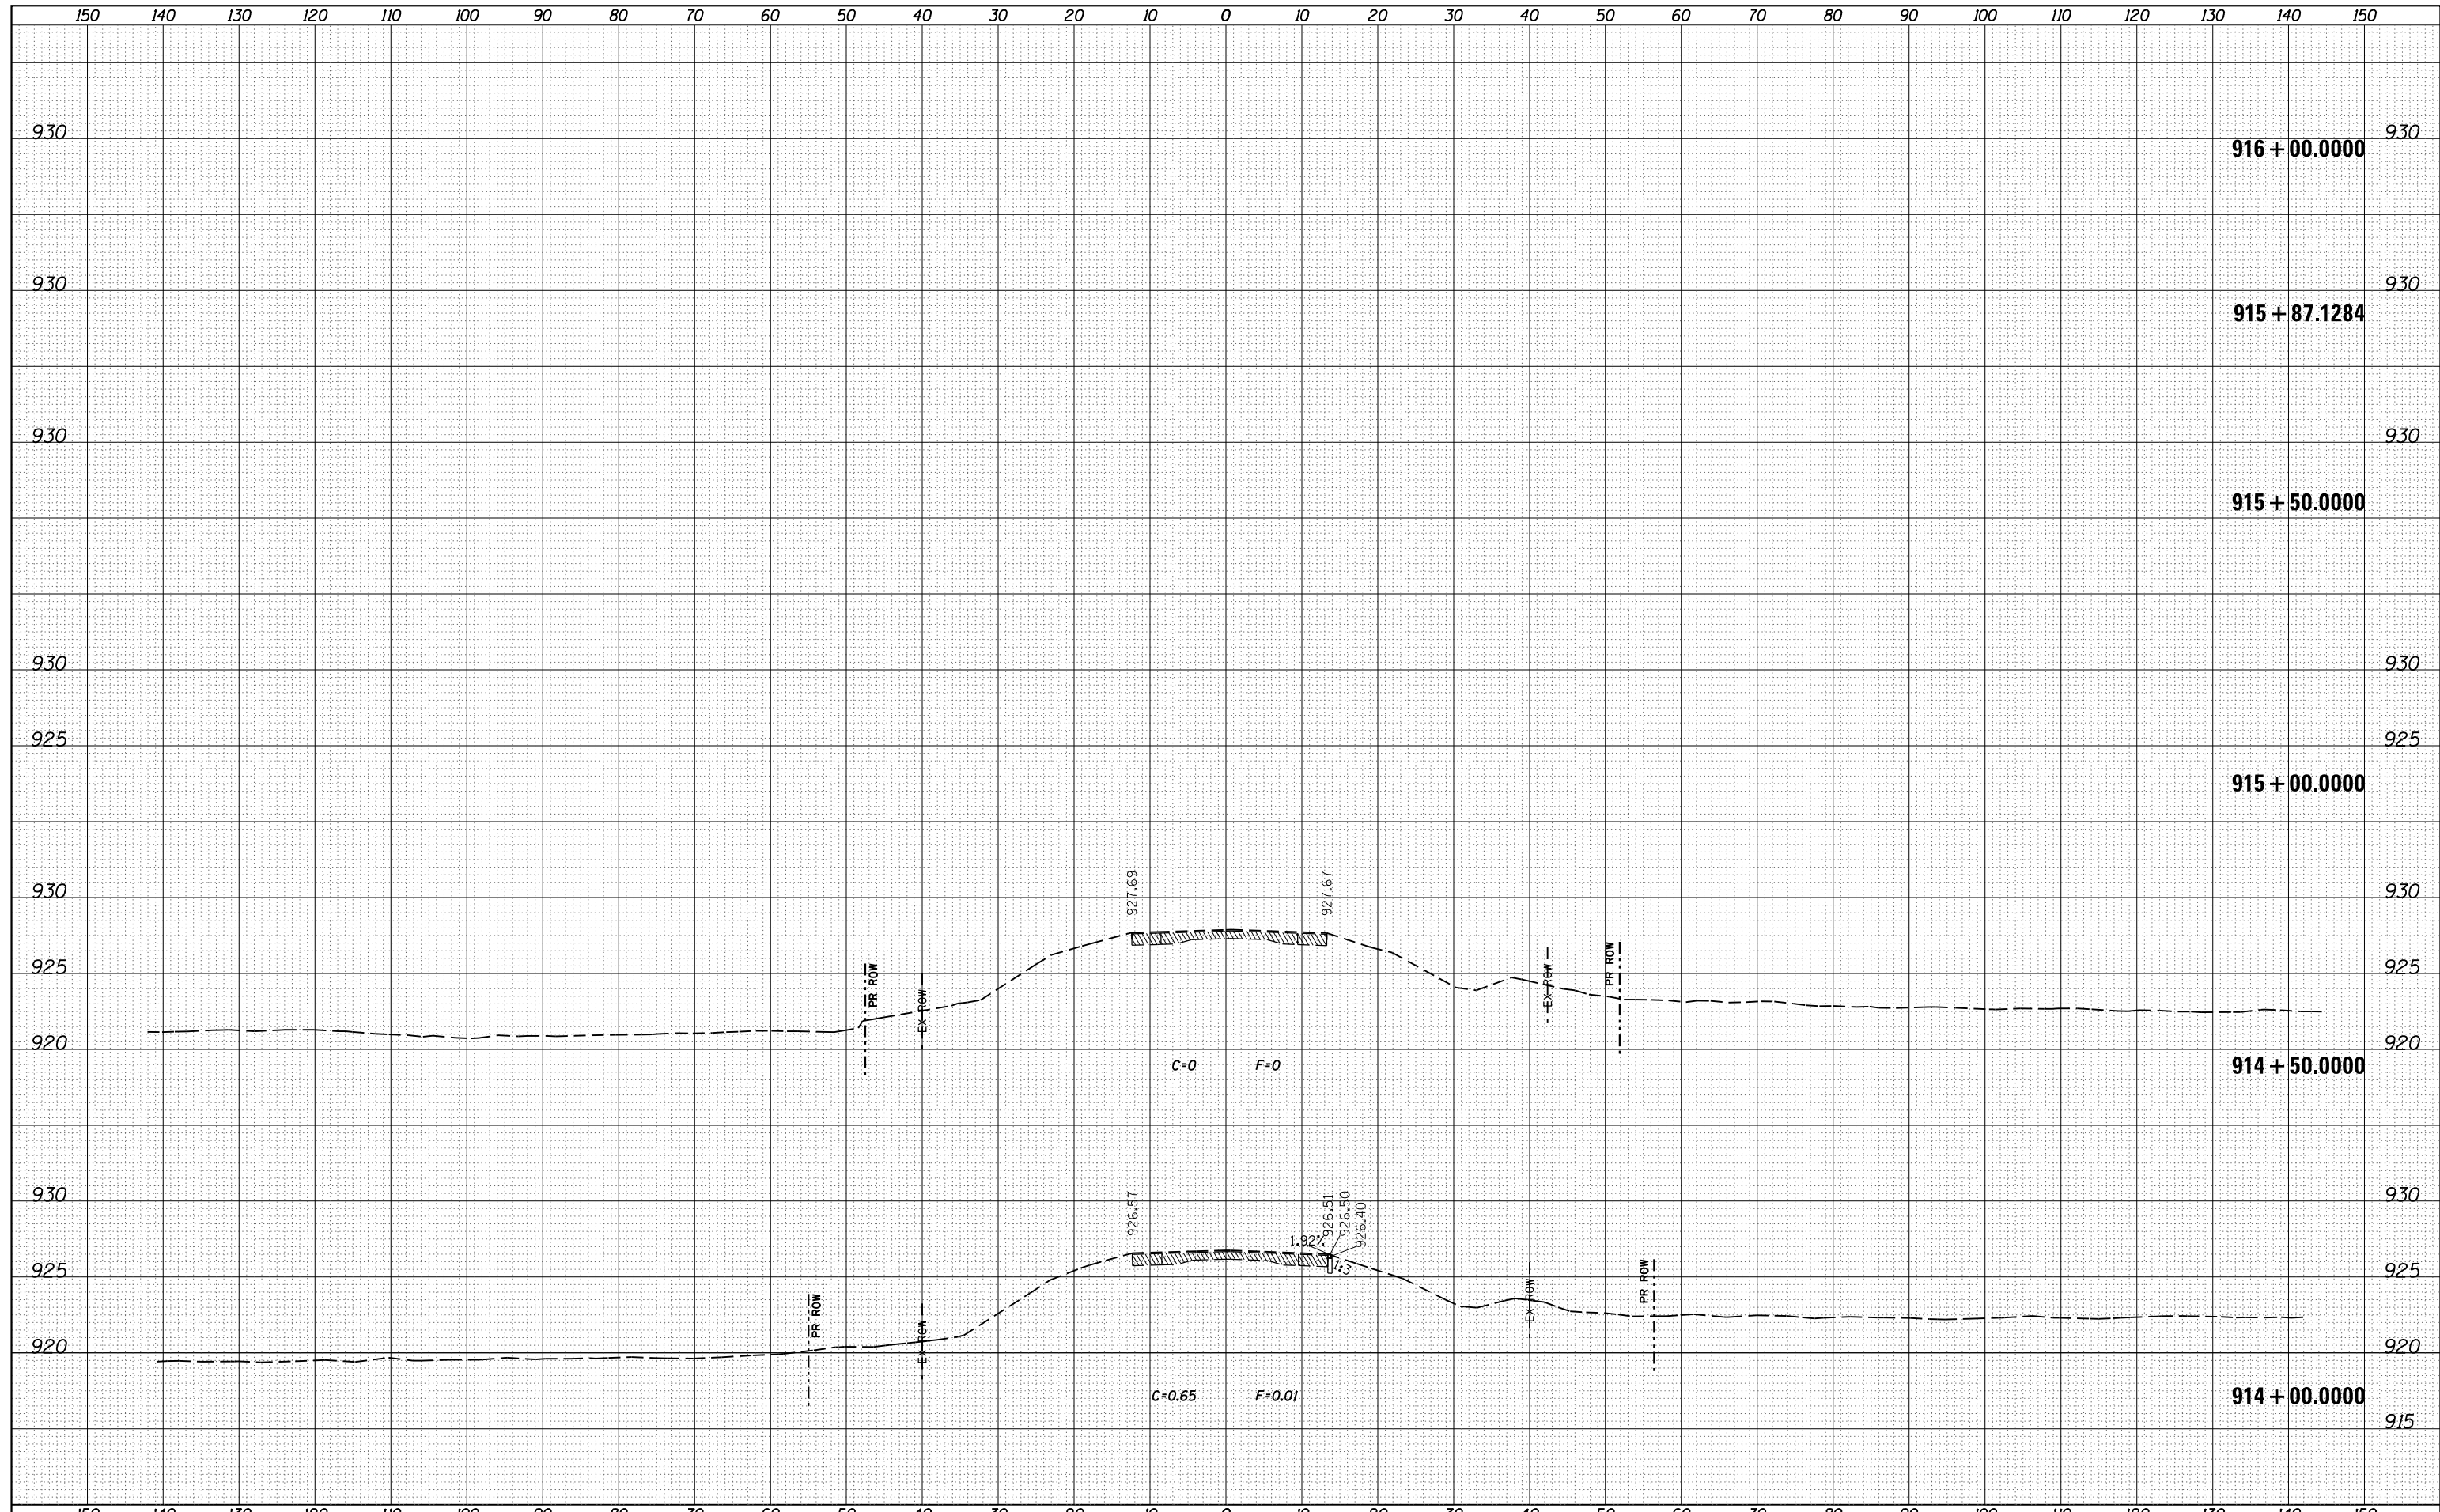

FILE NAME =	USER NAME = rundbladerr	DESIGNED -	REVISED -	STATE OF ILLINOIS DEPARTMENT OF TRANSPORTATION	IL RTE 78 TEMPORARY PAVEMENT	F.A. RTE.	SECTION	COUNTY	TOTAL SHEETS	SHEET NO.	
es:\pw_work\pwidot\rundbladerr\d0232736\0201310	fxs-IL78-staging.dgn	DRAWN -	REVISED -			650	104T-3	JO DAVIESS	97	45	
Default	PLOT SCALE = 20.0000' / in.	CHECKED -	REVISED -			SCALE:		SHEET OF SHEETS		STA. 914+00.0000 TO STA. 916+00.0000	CONTRACT NO. 64F74
	PLOT DATE = Thu Oct 10 13:47:50 2013	DATE -	REVISED -			ILLINOIS FED. AID PROJECT					