


DATE	
BY	
SURVEYED	
PLOTTED	
TEMPLATE	
AREAS	
AREAS	
CHECKED	
NO.	

DATE	
BY	
SURVEYED	
PLOTTED	
TEMPLATE	
AREAS	
AREAS	
CHECKED	
NO.	

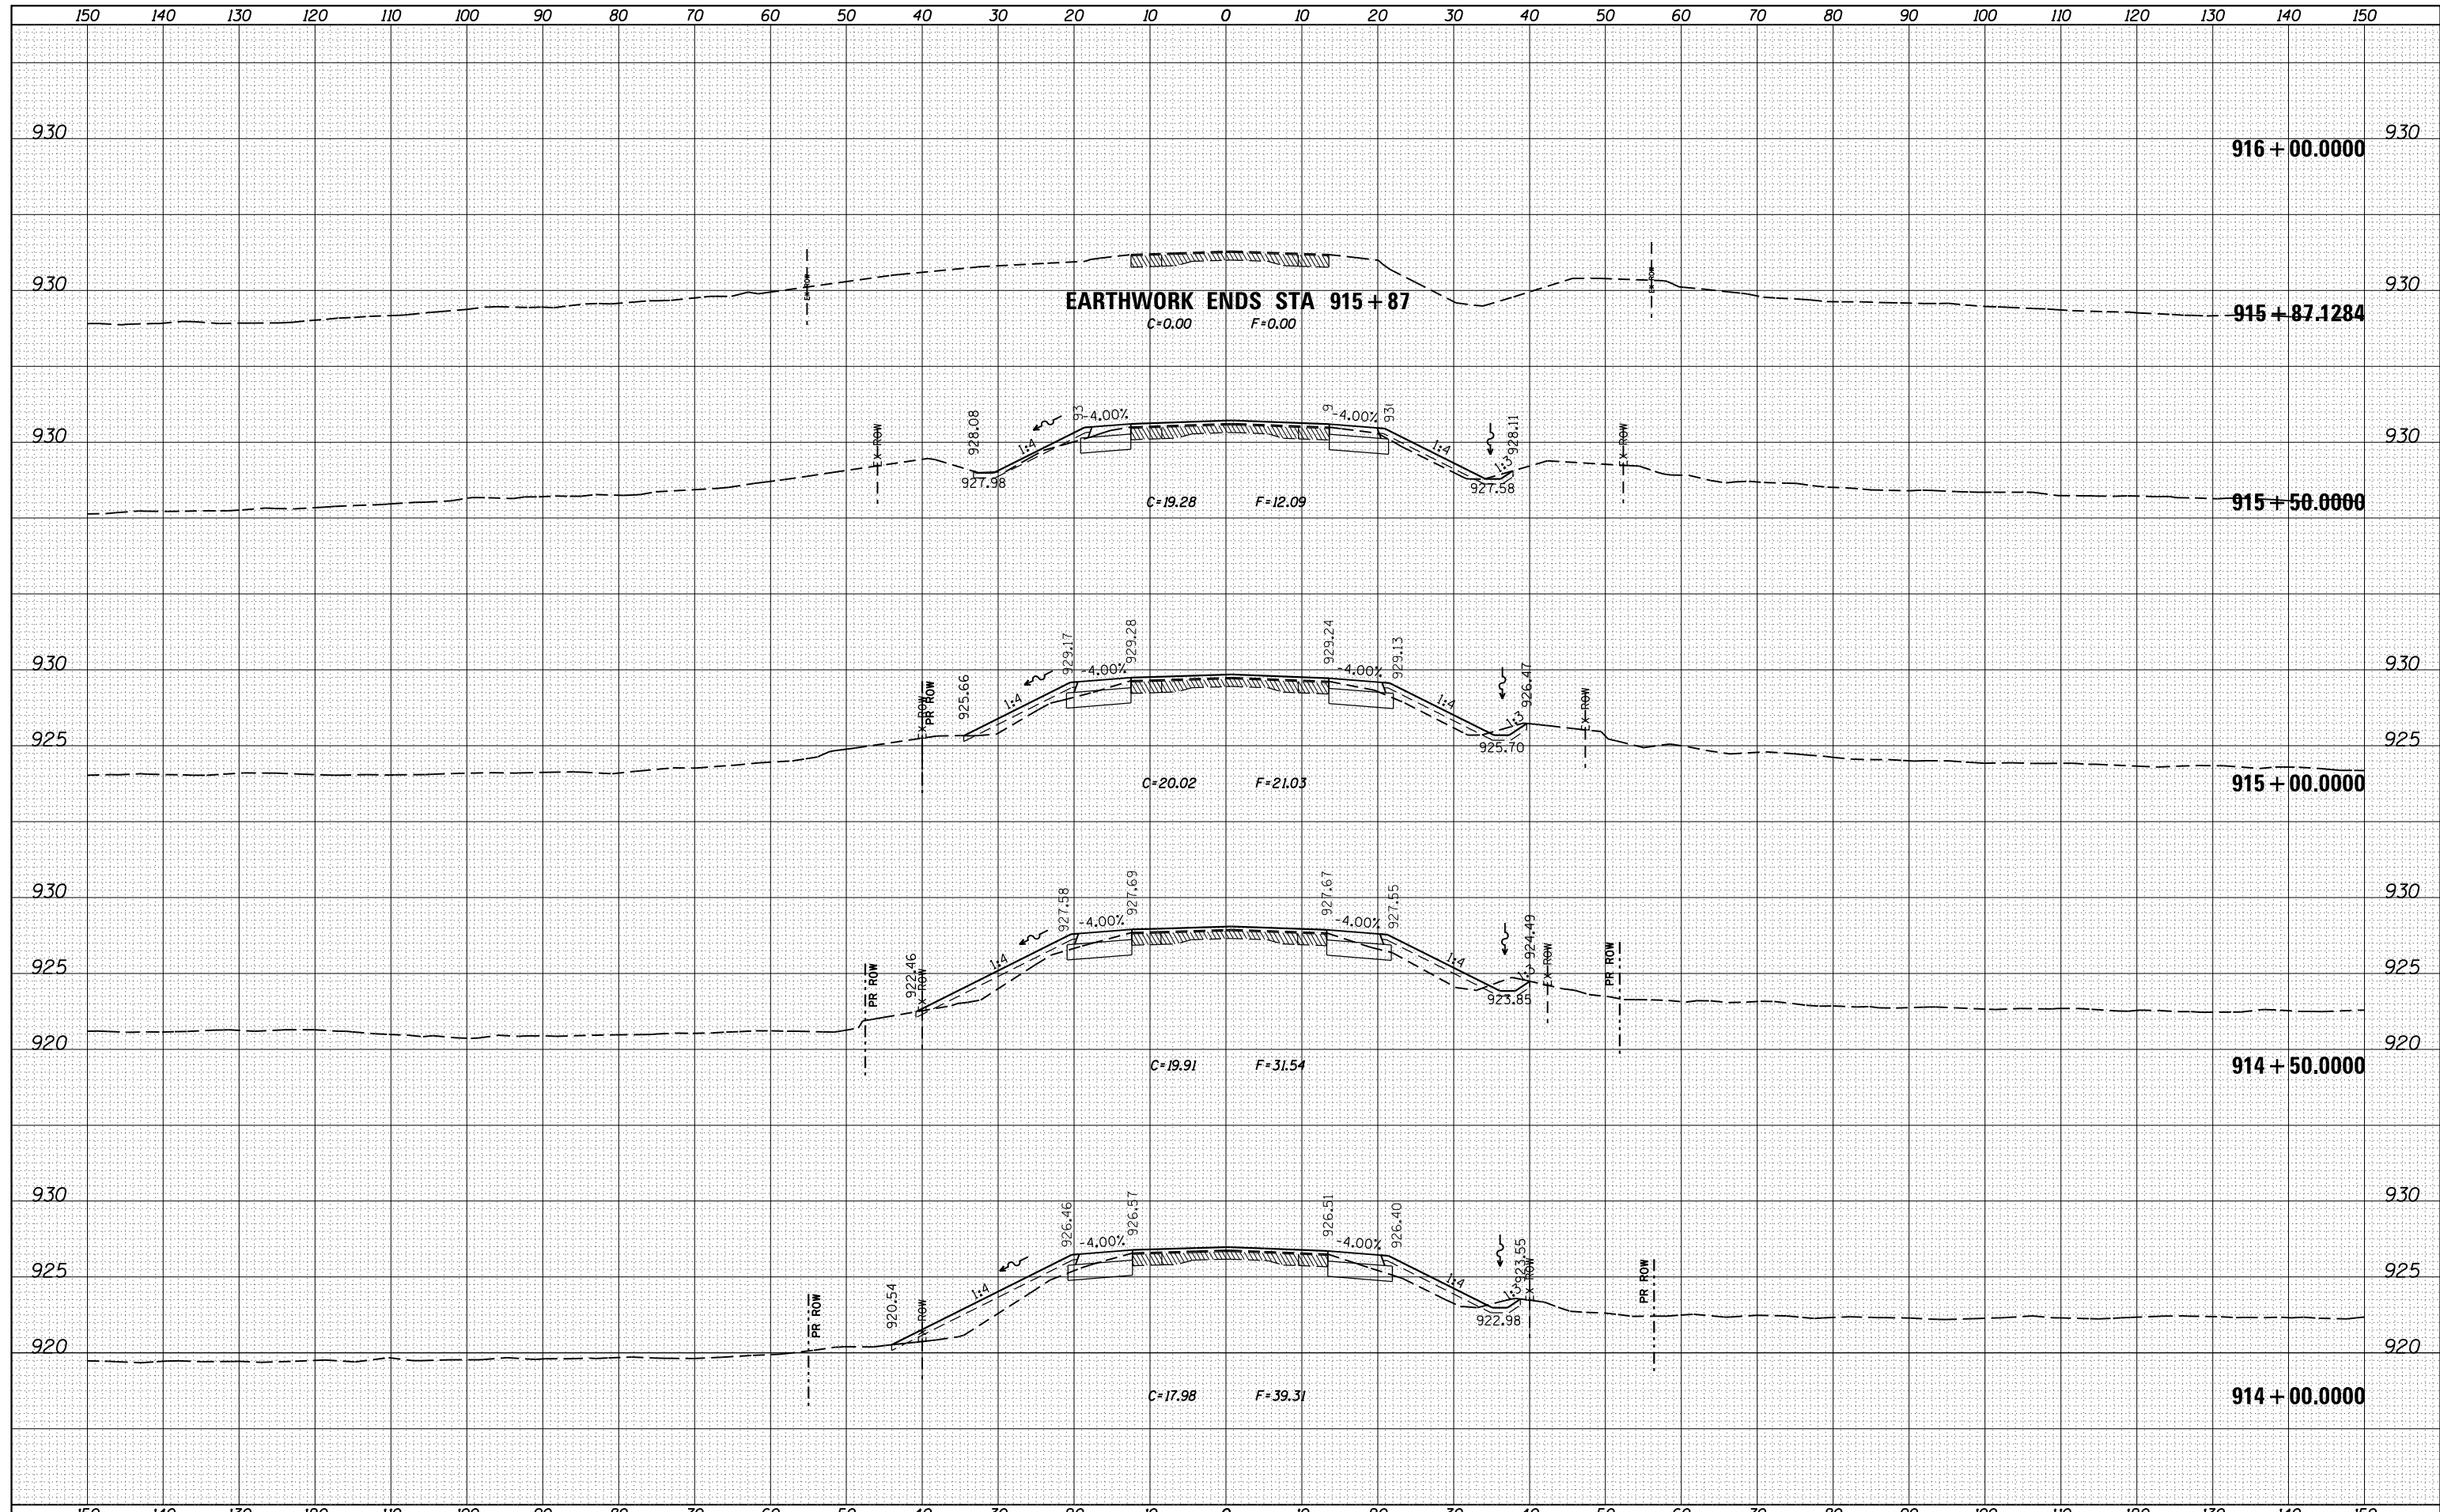

FILE NAME =	USER NAME = rundbladerr	DESIGNED -	REVISED -	STATE OF ILLINOIS DEPARTMENT OF TRANSPORTATION	IL RTE 78	F.A. RTE.	SECTION	COUNTY	TOTAL SHEETS	SHEET NO.			
es:\pw\work\p\dot\rundbladerr\d0232736\0201310	rsht-xs-IL78.dgn	DRAWN -	REVISED -			650	104T-3	JO DAVIESS	97	83			
Default	PLOT SCALE = 20.0000' / in.	CHECKED -	REVISED -			SCALE:			SHEET	OF	SHEETS	STA. 914+00.0000 TO STA. 916+00.0000	CONTRACT NO. 64F74
	PLOT DATE = Thu Oct 10 07:55:50 2013	DATE -	REVISED -						ILLINOIS FED. AID PROJECT				