


DATE	
BY	
FINAL SURVEY	SURVEYED
NOTE BOOK	PLOTTED
NO.	TEMPLATE
	AREAS CHECKED

DATE	
BY	
ORIGINAL SURVEY	SURVEYED
NOTE BOOK	PLOTTED
NO.	TEMPLATE
	AREAS CHECKED

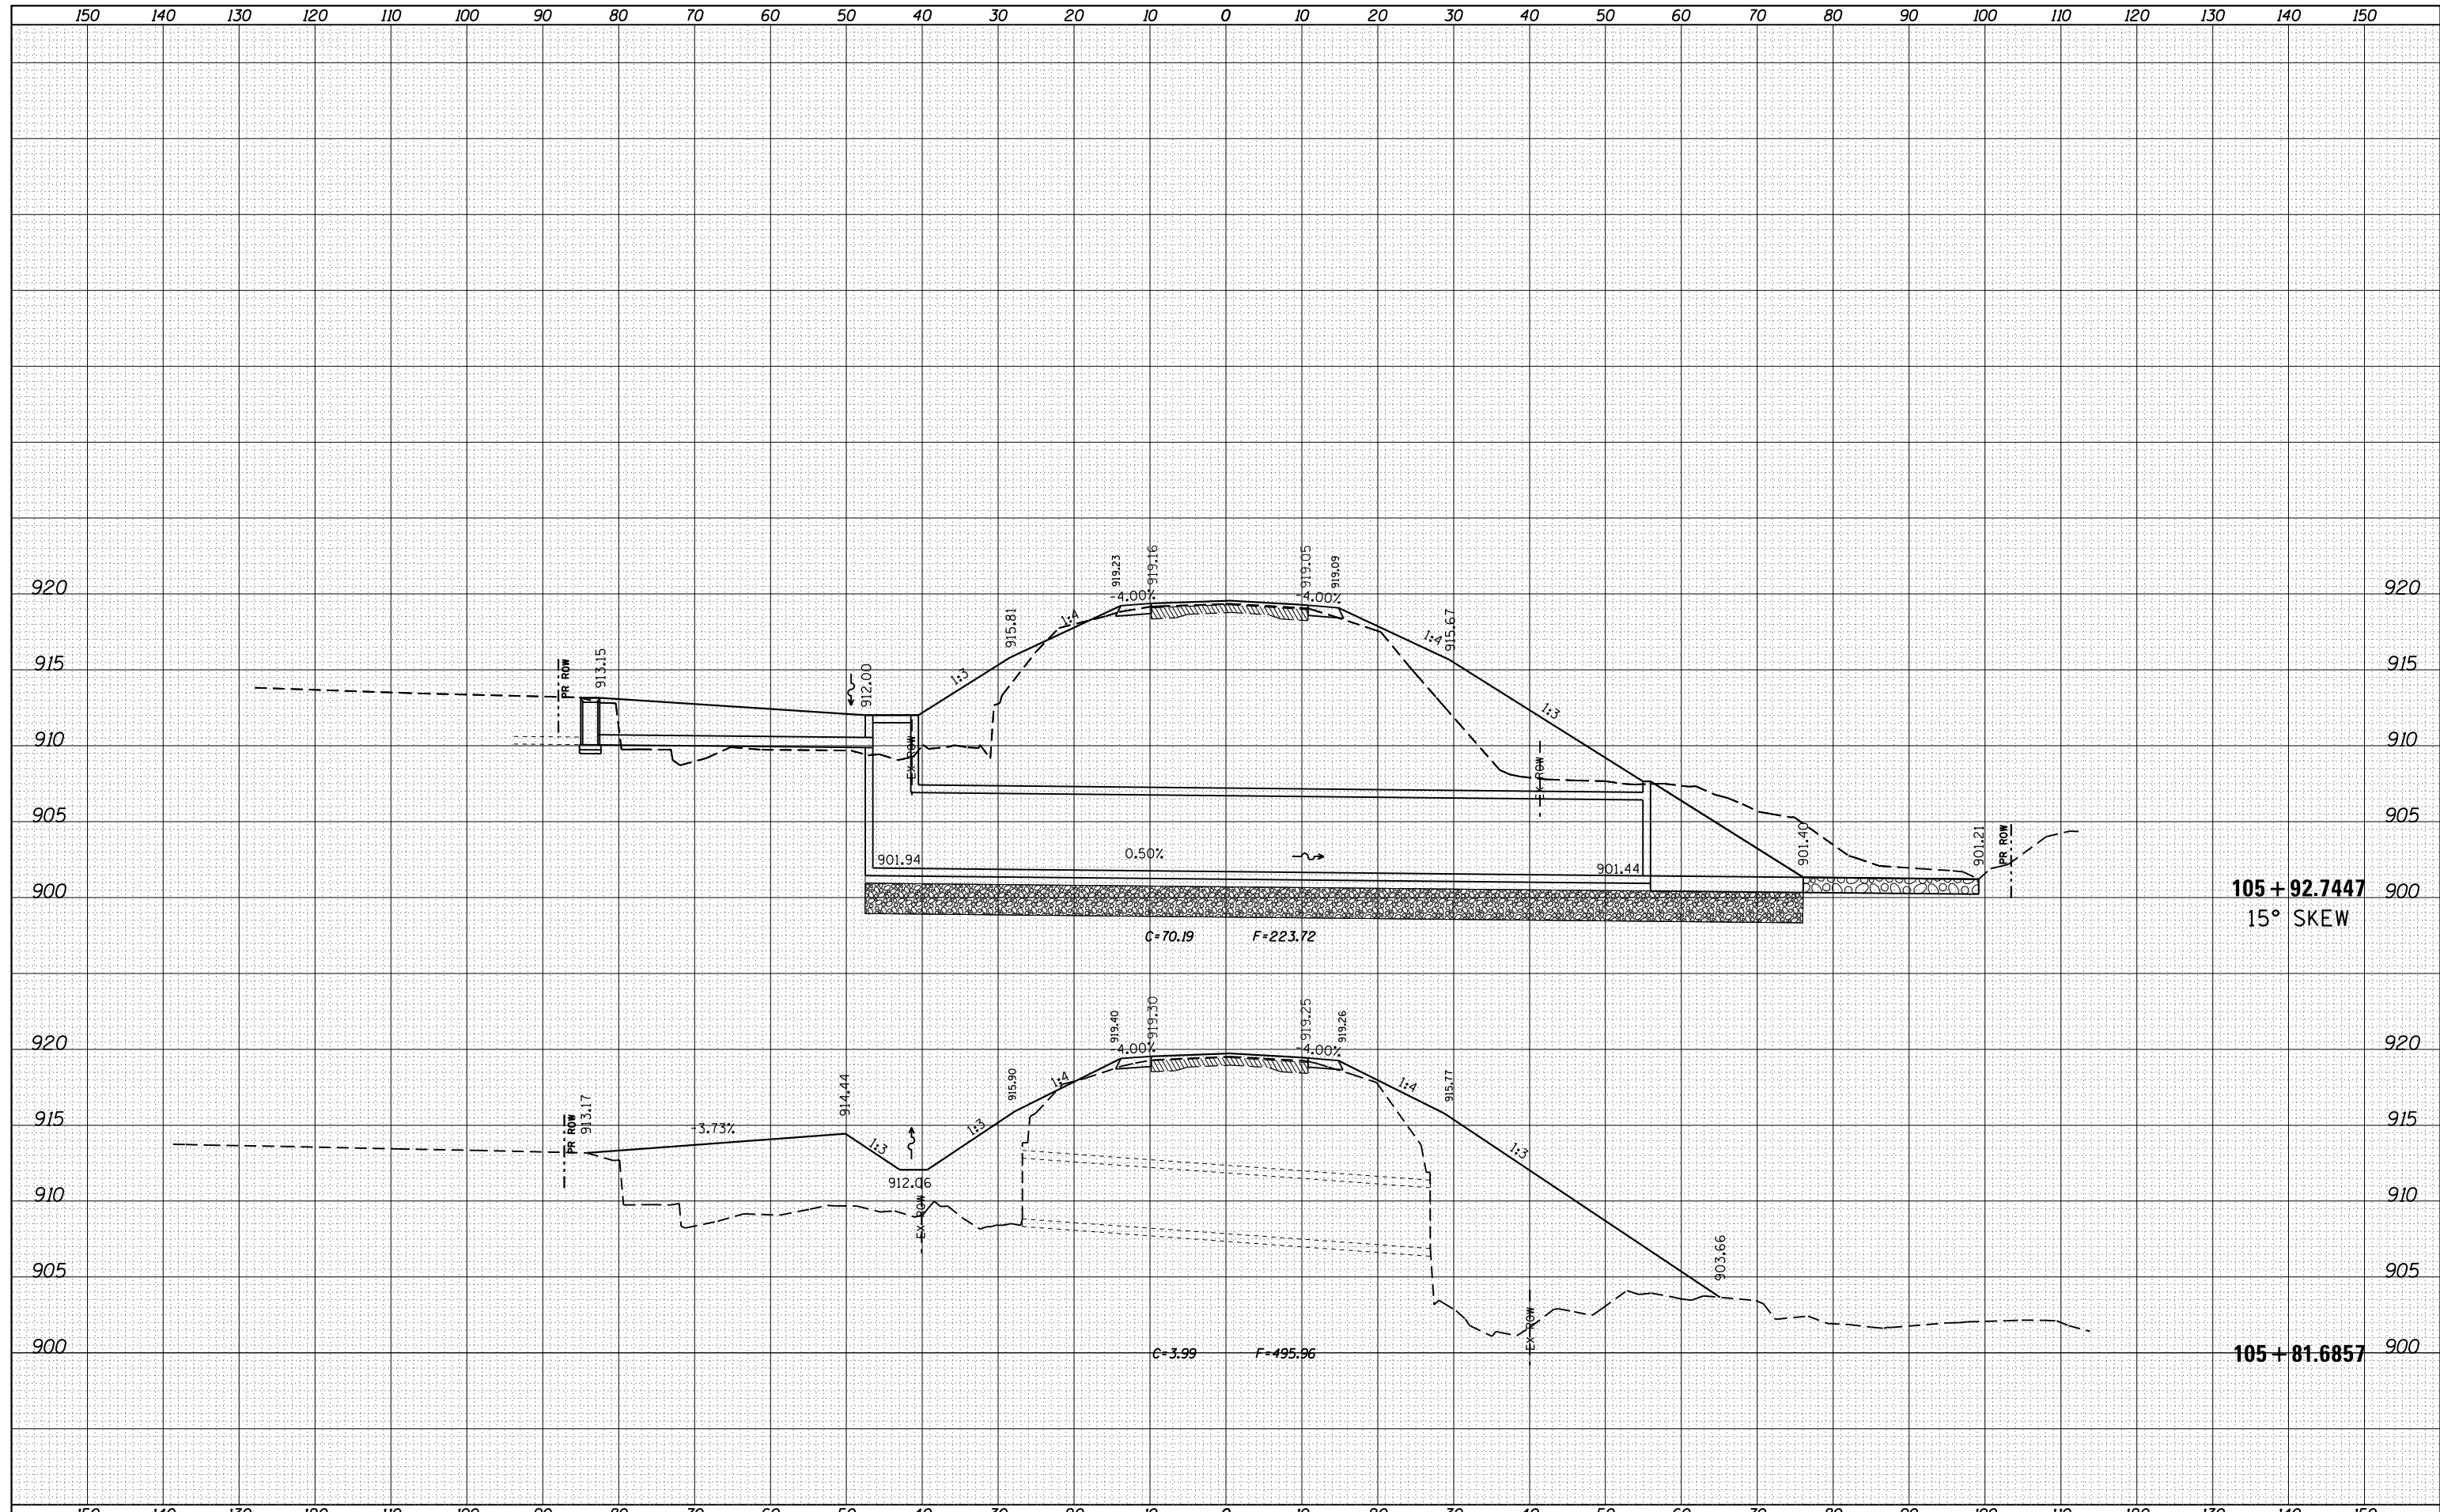

FILE NAME =	USER NAME = rundbladerr	DESIGNED -	REVISIED -	STATE OF ILLINOIS DEPARTMENT OF TRANSPORTATION	CANYON ROAD SECTION 104T-3 COUNTY JO DAVIESS CONTRACT NO. 64F74
es:\pw_work\pwidot\rundbladerr\d0232736\0201310	rsht-xs-CanyonRd.dgn	DRAWN -	REVISIED -		
Default	PLOT SCALE = 20.0000' / in.	CHECKED -	REVISIED -		
	PLOT DATE = Thu Oct 10 07:51:22 2013	DATE -	REVISIED -		

SCALE: SHEET OF SHEETS STA. 105+81.6857 TO STA. 105+92.7447 ILLINOIS FED. AID PROJECT