


# TRAFFIC CONTROL PLAN FOR SN 098-0057

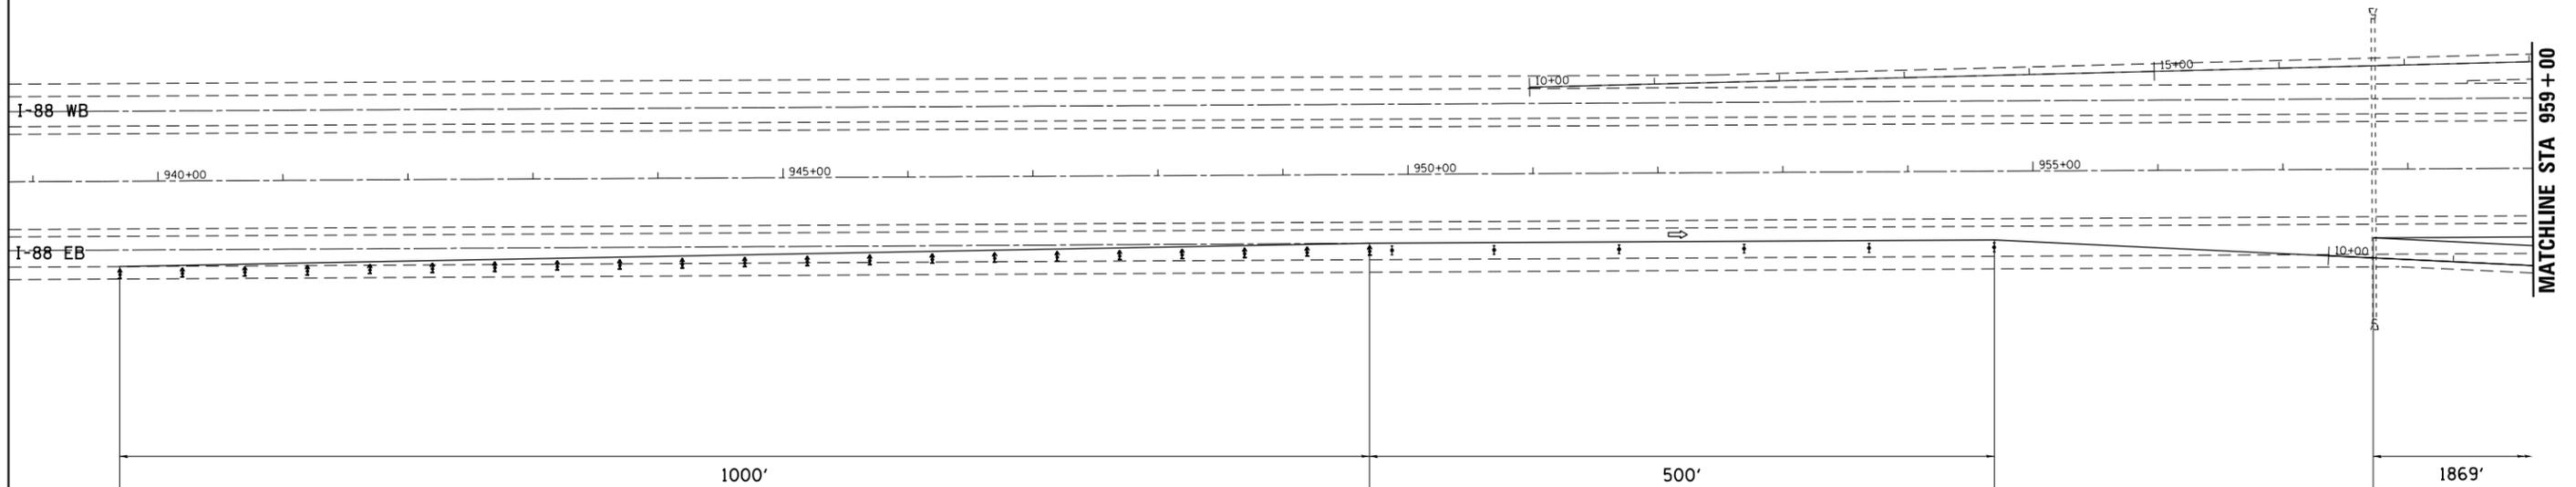

**70400100 TEMPORARY CONCRETE BARRIER**

STAGE I            457 FT

**70400200 RELOCATE TEMPORARY CONCRETE BARRIER**

STAGE II            457 FT  
STAGE III           457 FT  
STAGE IV            457 FT

TOTAL 1,371 FT

**70600250 IMPACT ATTENUATORS, TEMPORARY (NON-REDIRECTIVE), TEST LEVEL 3**

STAGE I            1 EACH

**70600350 IMPACT ATTENUATORS, RELOCATE (NON-REDIRECTIVE), TEST LEVEL 3**

STAGE II            1 EACH  
STAGE III           1 EACH  
STAGE IV            1 EACH

TOTAL 3 EACH

**70300220 TEMPORARY PAVEMENT MARKING LINE 4"**

STAGE I            4,196 FT  
STAGE II            3,662 FT  
STAGE III           3,662 FT  
STAGE IV            4,196 FT

TOTAL 15,716 FT

**78300100 PAVEMENT MARKING REMOVAL**

STAGE I            1,399 SQ FT  
STAGE II            1,221 SQ FT  
STAGE III           1,221 SQ FT  
STAGE IV            1,399 SQ FT

TOTAL 5,240 SQ FT

### SYMBOLS

- Arrow board
- Work area
- Sign
- Direction indicator barricade with steady burn monodirectional light
- Type II barricade or drum with steady burn monodirectional light
- Temporary concrete barrier
- Monodirectional barrier wall/guardrail marker
- Impact attenuator
- Drums with steady burning monodirectional light

### NOTES

- ① Reflectorized temporary pavement marking shall be placed throughout the taper and along-side the work area. The edge line shall be white for right lane closure and yellow for left lane closures.
- ② Vertical panels at 7.6 m (25') centers with steady burning monodirectional lights.

FILE NAME =	USER NAME = dossdd	DESIGNED -	REVISED -
Q:\BR\Draw\Whiteside\64J89 Cleaning & Painting SN 098-0057 & SN 089-0043\CADD\2013\DRAWING		DRAWN -	REVISED -
Default	PLOT SCALE = 100.0000' / in.	CHECKED -	REVISED -
	PLOT DATE = Mon Oct 07 08:26:25 2013	DATE -	REVISED -

**STATE OF ILLINOIS  
DEPARTMENT OF TRANSPORTATION**

**TRAFFIC CONTROL PLAN FOR SN 098-0057  
STAGES I, II, III, IV**

SCALE:            SHEET    OF    SHEETS    STA.            TO STA.

F.A.I. RTE.	SECTION	COUNTY	TOTAL SHEETS	SHEET NO.
88	D2 BRIDGE PAINTING 2014-2	WHITESIDE	9	4
CONTRACT NO.			64J89	
ILLINOIS FED. AID PROJECT				