


CONTRACT #68740

F.A.P. RTE.	SECTION	COUNTY	TOTAL SHEETS	SHEET NO.
619	120BR.CR	PUTNAM	77	28
STA.	TO STA.			
FED. ROAD DIST. NO.	ILLINOIS	FED. AID PROJECT		

LEGEND	
	WORK AREA

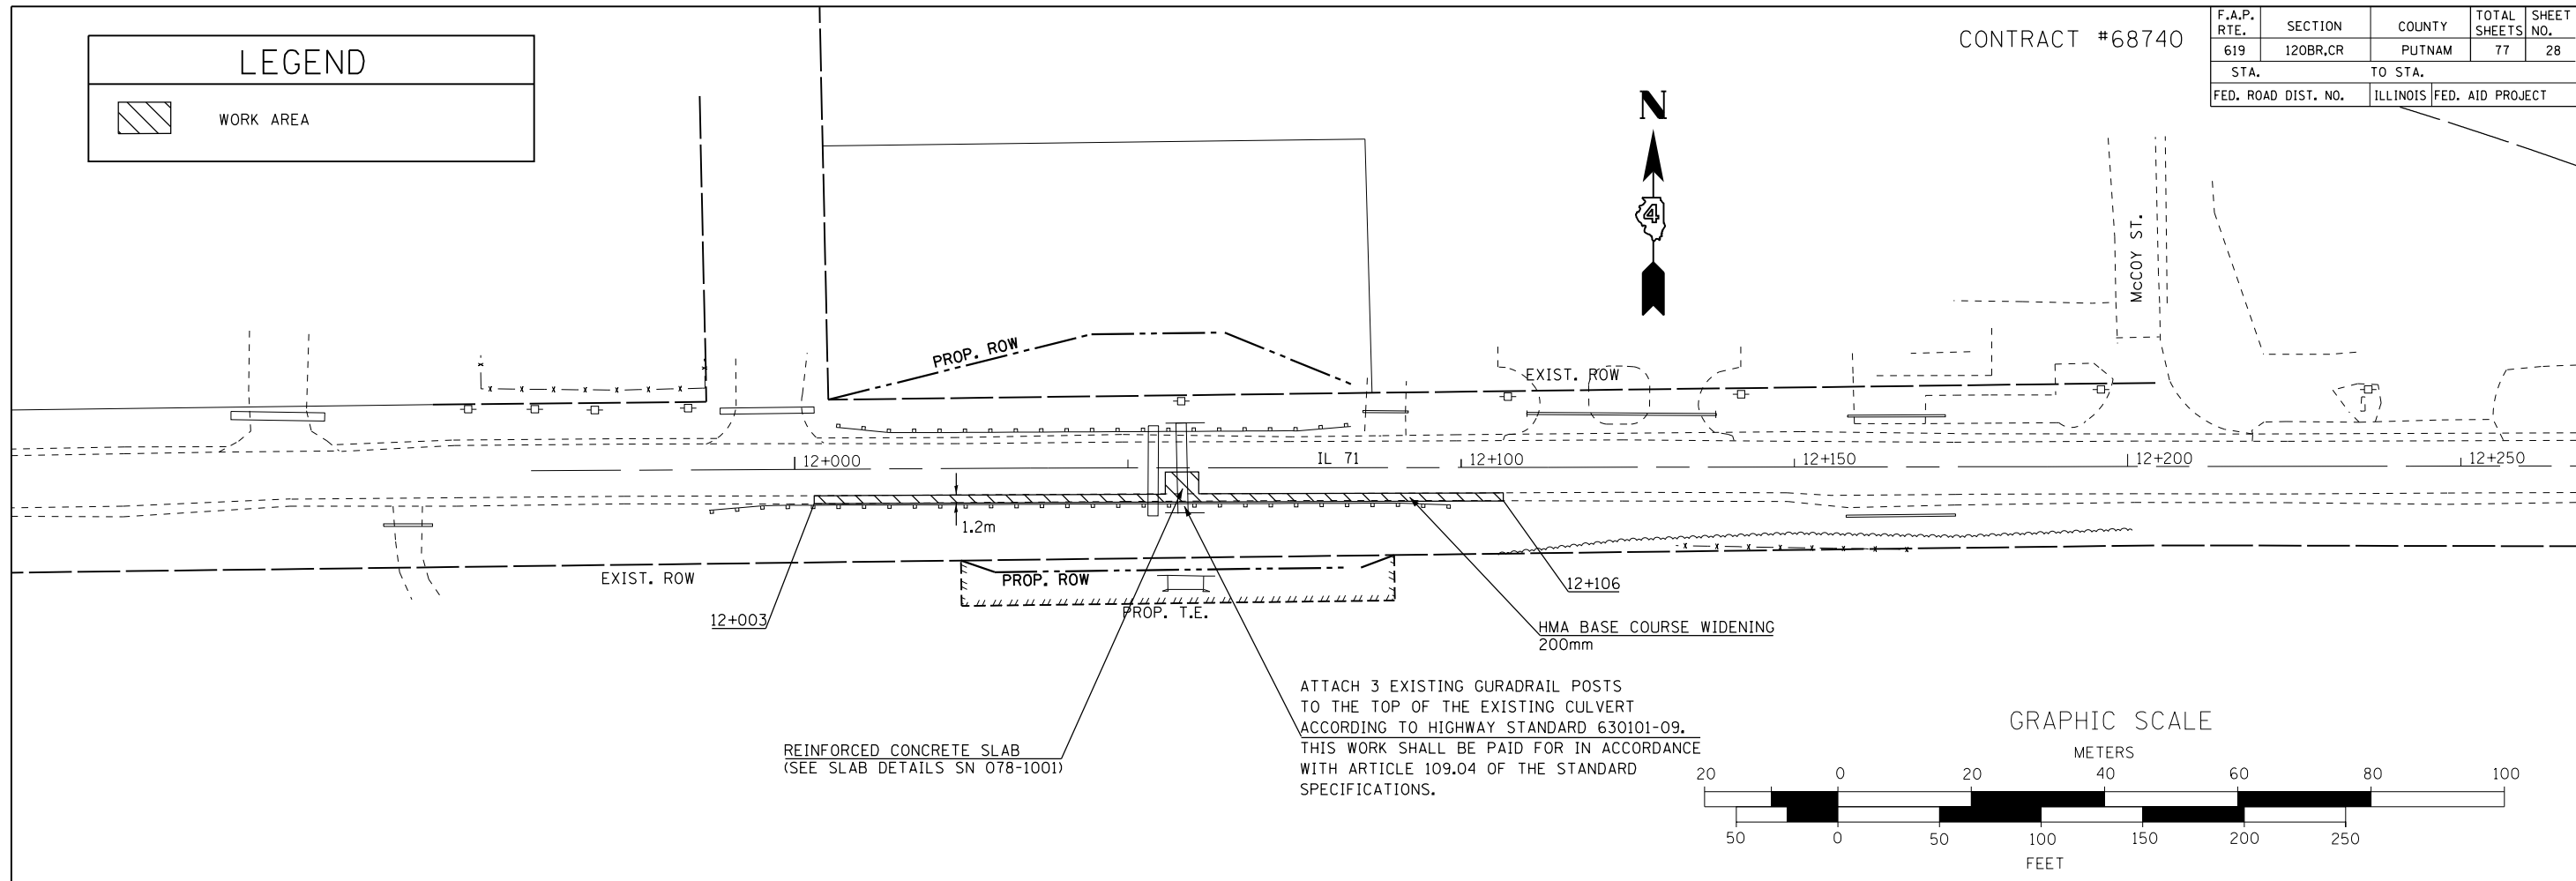

REINFORCED CONCRETE SLAB  
(SEE SLAB DETAILS SN 078-1001)

ATTACH 3 EXISTING GURADRAIL POSTS TO THE TOP OF THE EXISTING CULVERT ACCORDING TO HIGHWAY STANDARD 630101-09. THIS WORK SHALL BE PAID FOR IN ACCORDANCE WITH ARTICLE 109.04 OF THE STANDARD SPECIFICATIONS.

NOTES:

1. CONSTRUCT REINFORCED CONCRETE SLAB. USE TRAFFIC CONTROL & PROTECTION STANDARD 701201.
2. CONSTRUCT WIDENING FROM STA. 12+003 TO 12+106 RT. USE TRAFFIC CONTROL & PROTECTION STANDARD 701326.

REVISIONS	
NAME	DATE

ILLINOIS DEPARTMENT OF TRANSPORTATION  
**CULVERT 12+058.5**  
**STAGING DETAIL -**  
**STAGE 1**  
 DRAWN BY JGJ 2/16/11  
 CHECKED BY KJH 2/16/11  
 DATE