


F.A.P. RTE.	SECTION	COUNTY	TOTAL SHEETS	SHEET NO.
619	120BR.CR	PUTNAM	77	32
STA.	TO STA.			
FED. ROAD DIST. NO.	ILLINOIS	FED. AID PROJECT		

LEGEND	
	TEMPORARY IMPACT ATTENUATOR
	TEMPORARY CONCRETE BARRIER
	WORK AREA
	STOP BAR
	TRAFFIC SIGNAL
	TYPE 3 BARRICADE


STAGE I

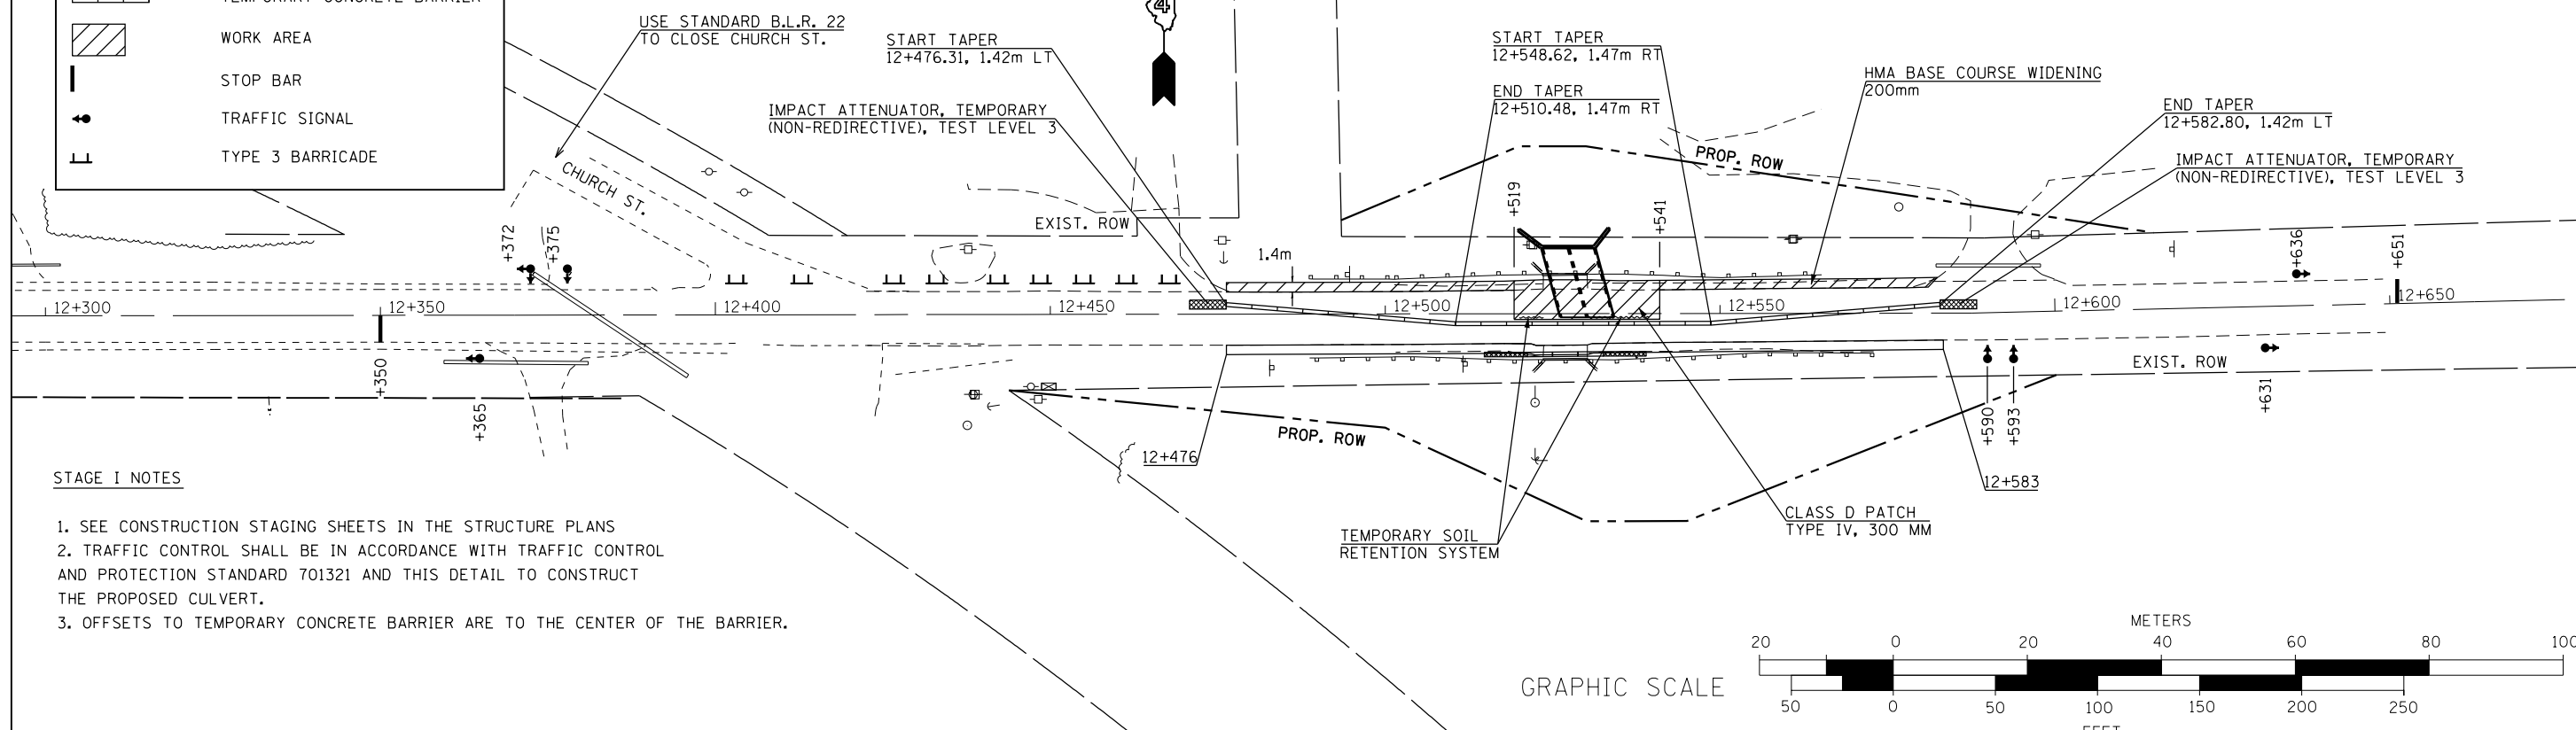

STAGE I NOTES

1. SEE CONSTRUCTION STAGING SHEETS IN THE STRUCTURE PLANS
2. TRAFFIC CONTROL SHALL BE IN ACCORDANCE WITH TRAFFIC CONTROL AND PROTECTION STANDARD 701321 AND THIS DETAIL TO CONSTRUCT THE PROPOSED CULVERT.
3. OFFSETS TO TEMPORARY CONCRETE BARRIER ARE TO THE CENTER OF THE BARRIER.

STAGE II

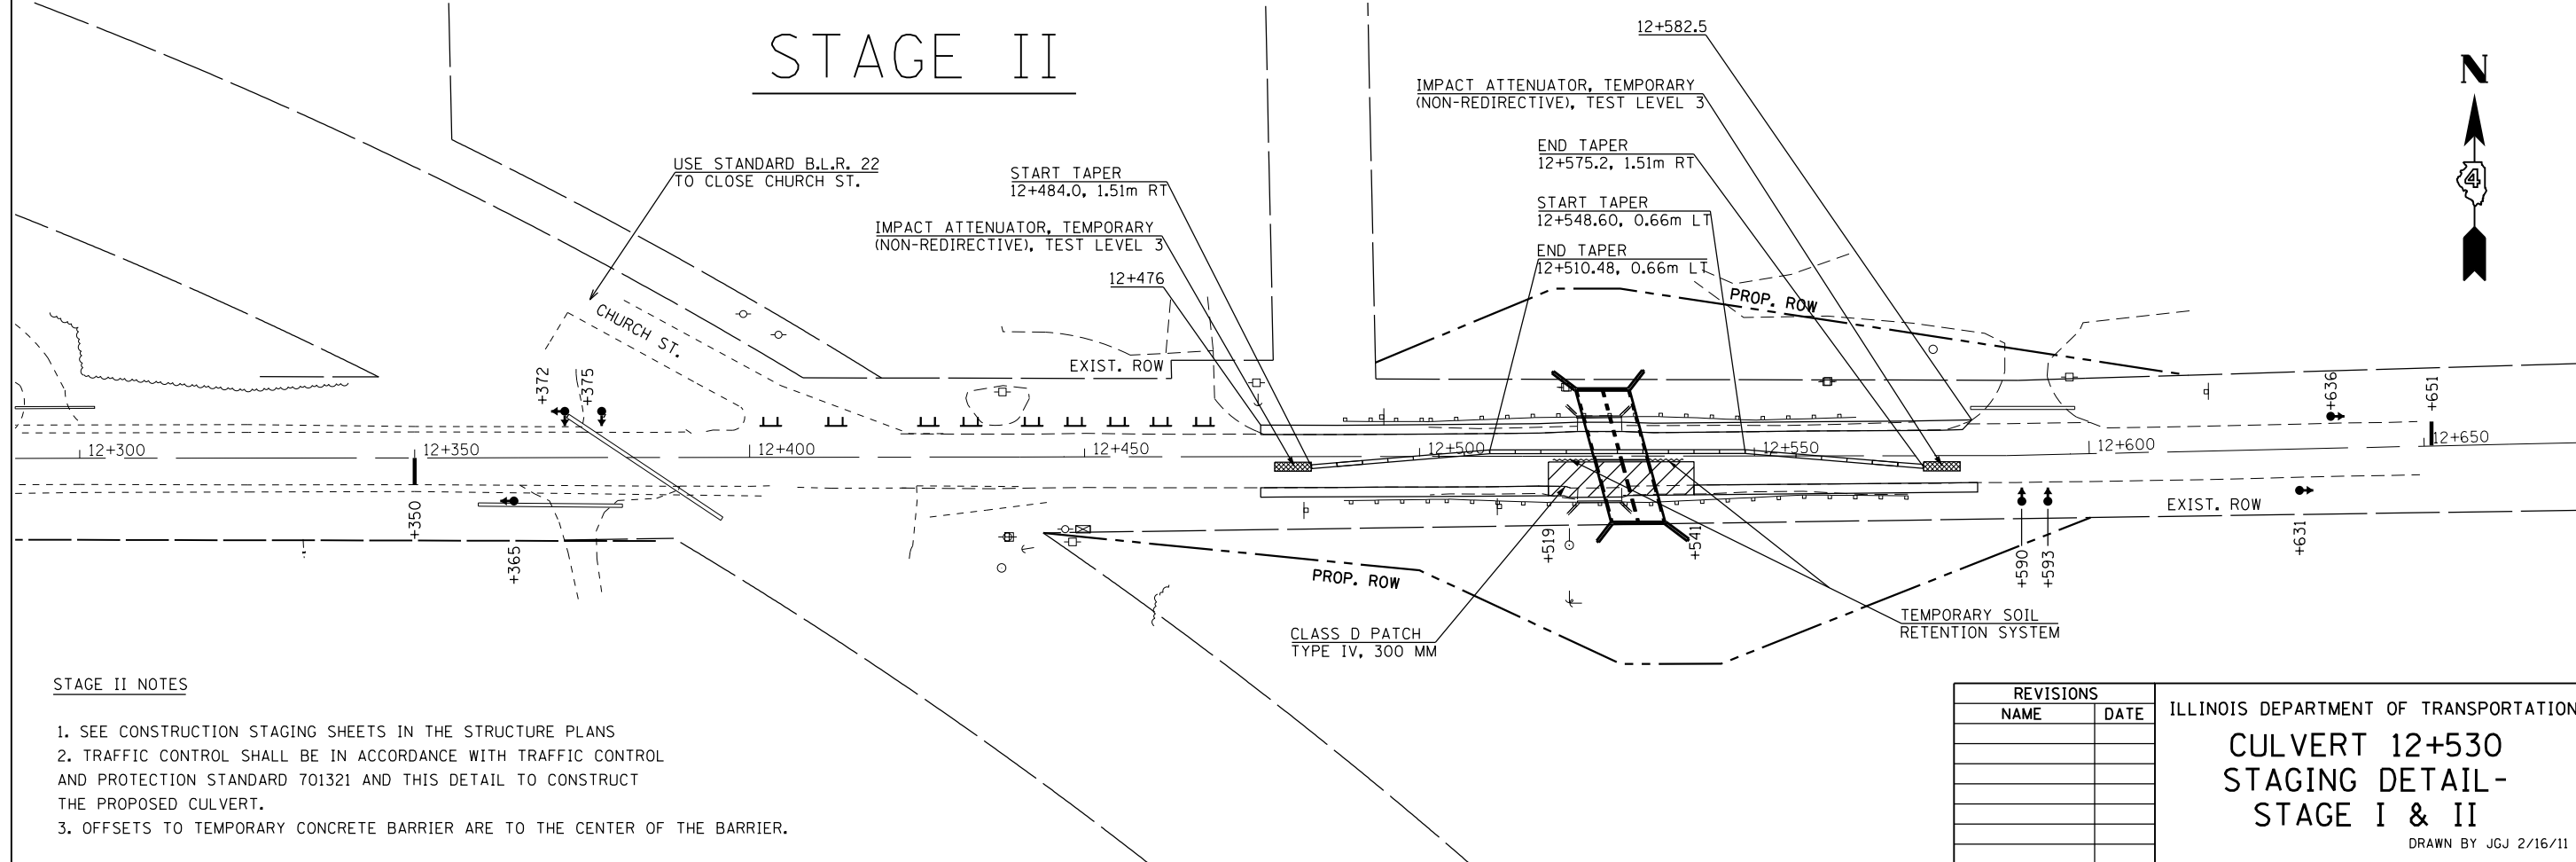

STAGE II NOTES

1. SEE CONSTRUCTION STAGING SHEETS IN THE STRUCTURE PLANS
2. TRAFFIC CONTROL SHALL BE IN ACCORDANCE WITH TRAFFIC CONTROL AND PROTECTION STANDARD 701321 AND THIS DETAIL TO CONSTRUCT THE PROPOSED CULVERT.
3. OFFSETS TO TEMPORARY CONCRETE BARRIER ARE TO THE CENTER OF THE BARRIER.

REVISIONS	
NAME	DATE

ILLINOIS DEPARTMENT OF TRANSPORTATION
**CULVERT 12+530
 STAGING DETAIL -
 STAGE I & II**
 DRAWN BY JGJ 2/16/11
 CHECKED BY KJH 2/17/11
 DATE