


CONTRACT #68740

F.A.P. RTE. 619	SECTION 120BR,CR	COUNTY PUTNAM	TOTAL SHEETS 77	SHEET NO. 34
STA.		TO STA.		
FED. ROAD DIST. NO.		ILLINOIS FED. AID PROJECT		

LEGEND	
	IMPACT ATTENUATOR
	TEMPORARY CONCRETE BARRIER
	WORK AREA
	STOP BAR
	TRAFFIC SIGNAL
	DETECTOR LOOP (6'X6')
	TYPE 3 BARRICADE


STAGE I

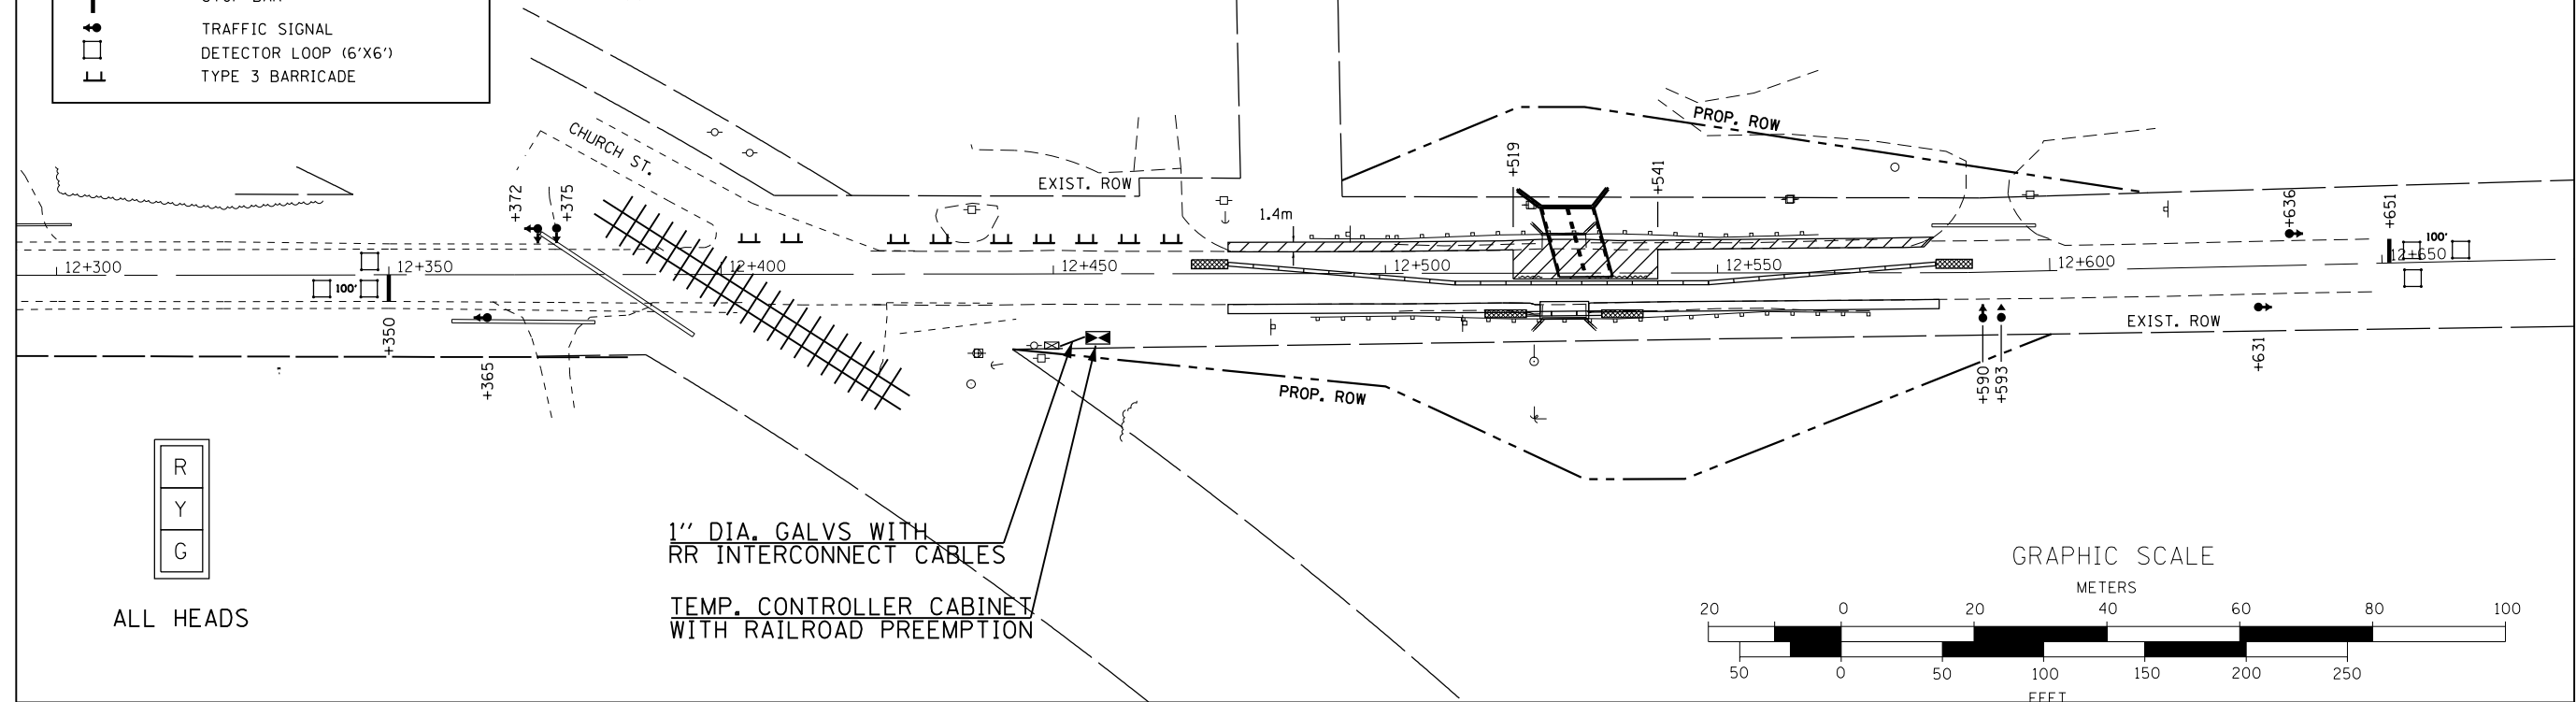

1" DIA. GALVS WITH
RR INTERCONNECT CABLES
TEMP. CONTROLLER CABINET
WITH RAILROAD PREEMPTION

ITEM DESCRIPTION	UNIT	QTY.
TEMPORARY BRIDGE TRAFFIC SIGNALS (SPECIAL)	EACH	1

STAGE II

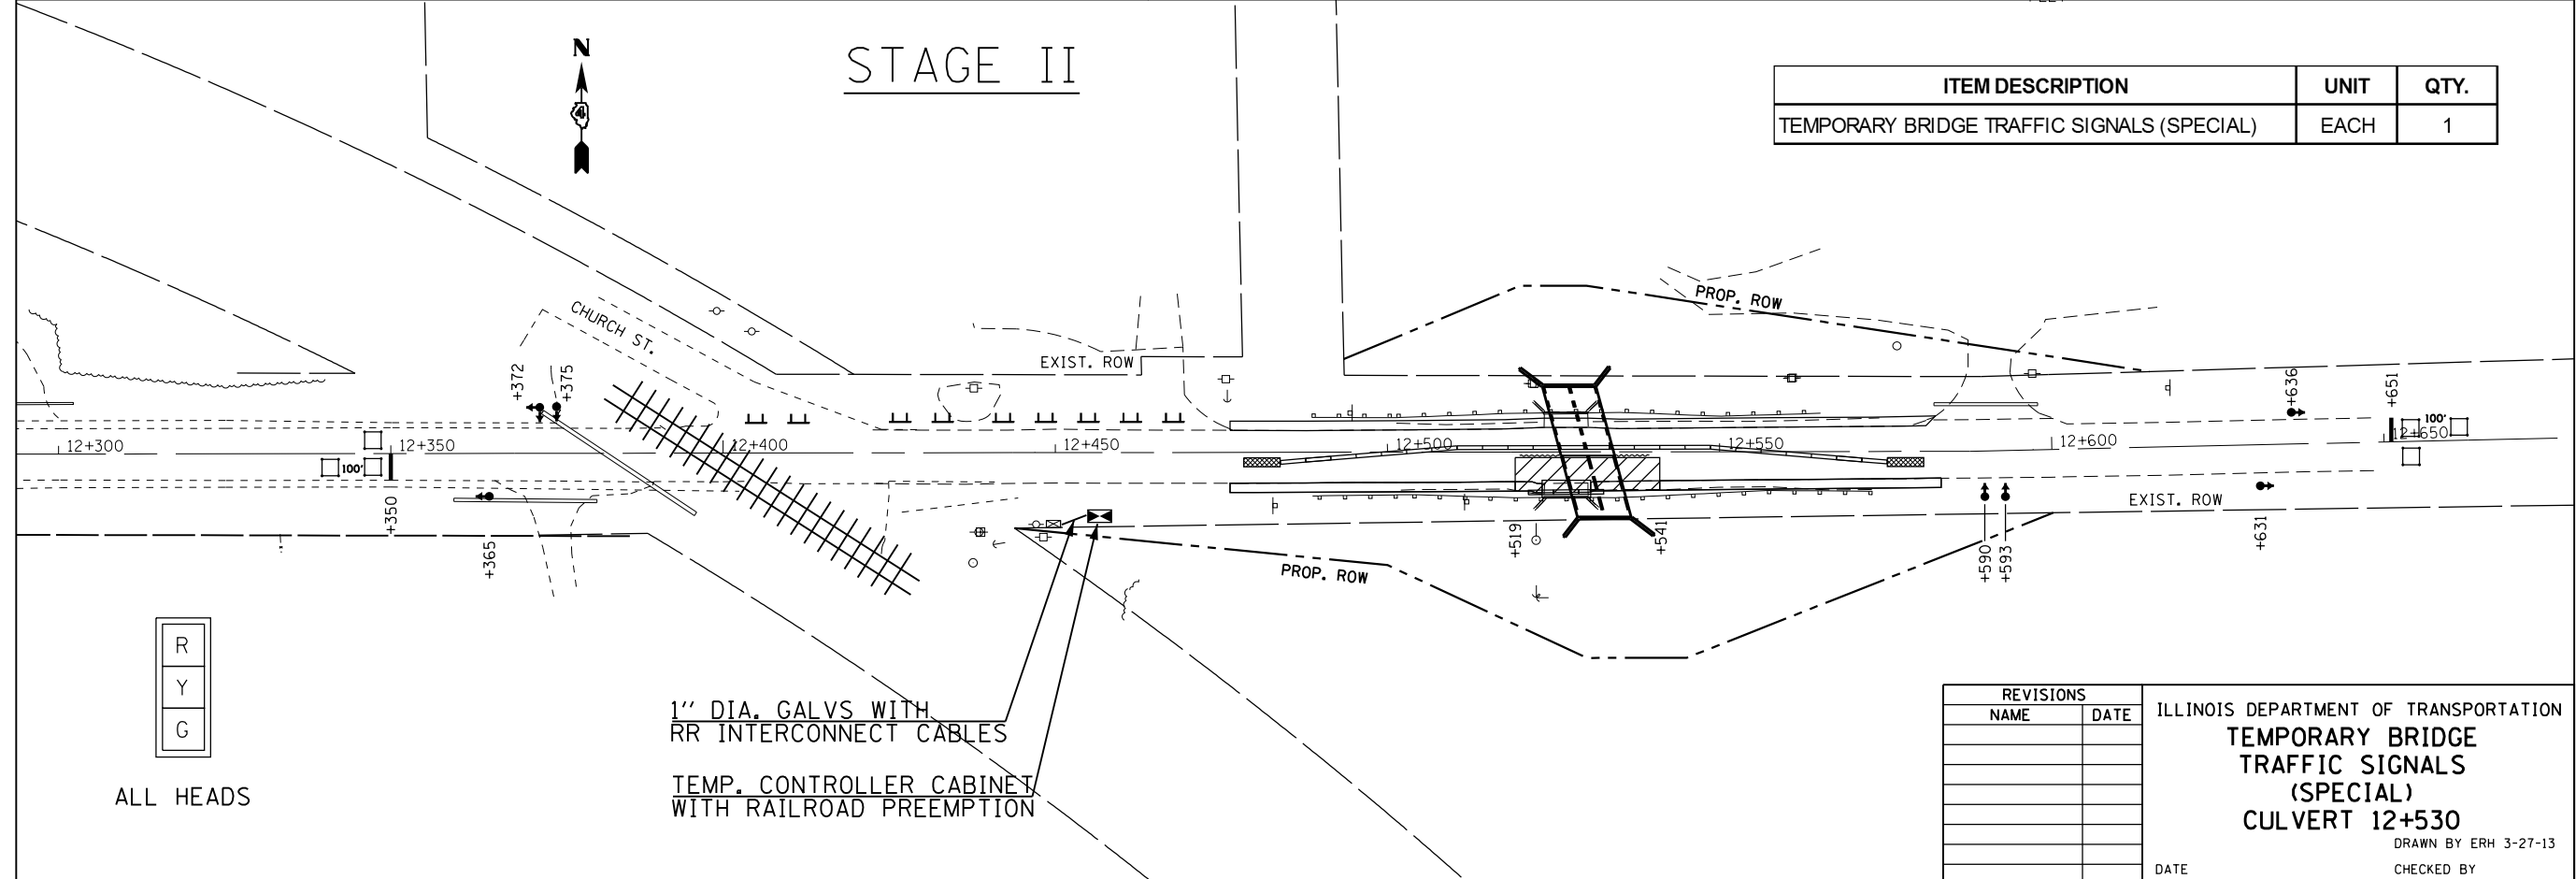

1" DIA. GALVS WITH
RR INTERCONNECT CABLES
TEMP. CONTROLLER CABINET
WITH RAILROAD PREEMPTION

REVISIONS	
NAME	DATE

ILLINOIS DEPARTMENT OF TRANSPORTATION
TEMPORARY BRIDGE TRAFFIC SIGNALS (SPECIAL)
CULVERT 12+530
DRAWN BY ERH 3-27-13
CHECKED BY
DATE