
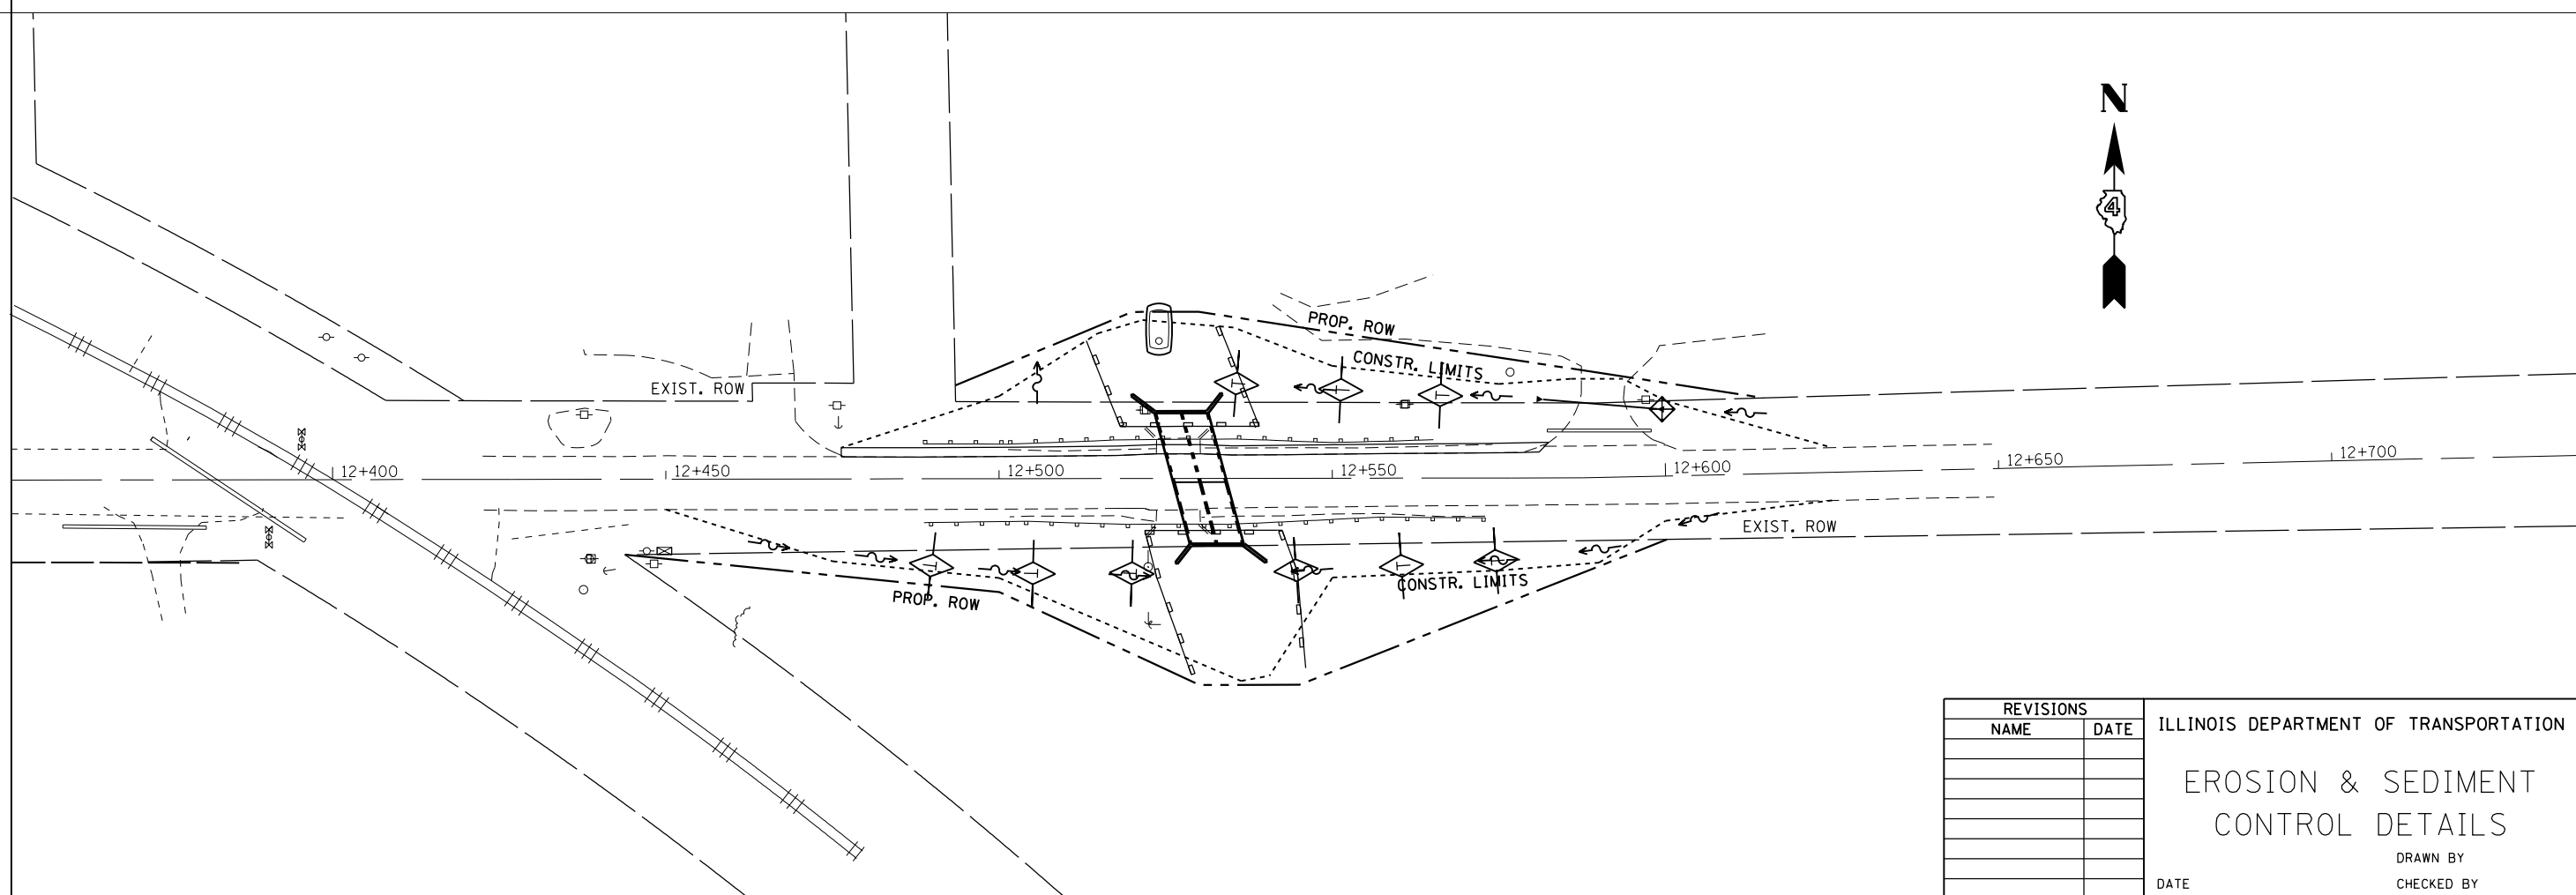


CONTRACT #68740

F.A.P. RTE.	SECTION	COUNTY	TOTAL SHEETS	SHEET NO.
619	120BR.CR	PUTNAM	77	36
STA.		TO STA.		
FED. ROAD DIST. NO.		ILLINOIS	FED. AID PROJECT	

LEGEND	
	TEMPORARY DITCH CHECK
	INLET PROTECTION
	SEDIMENT BASIN
	PERIMETER EROSION BARRIER

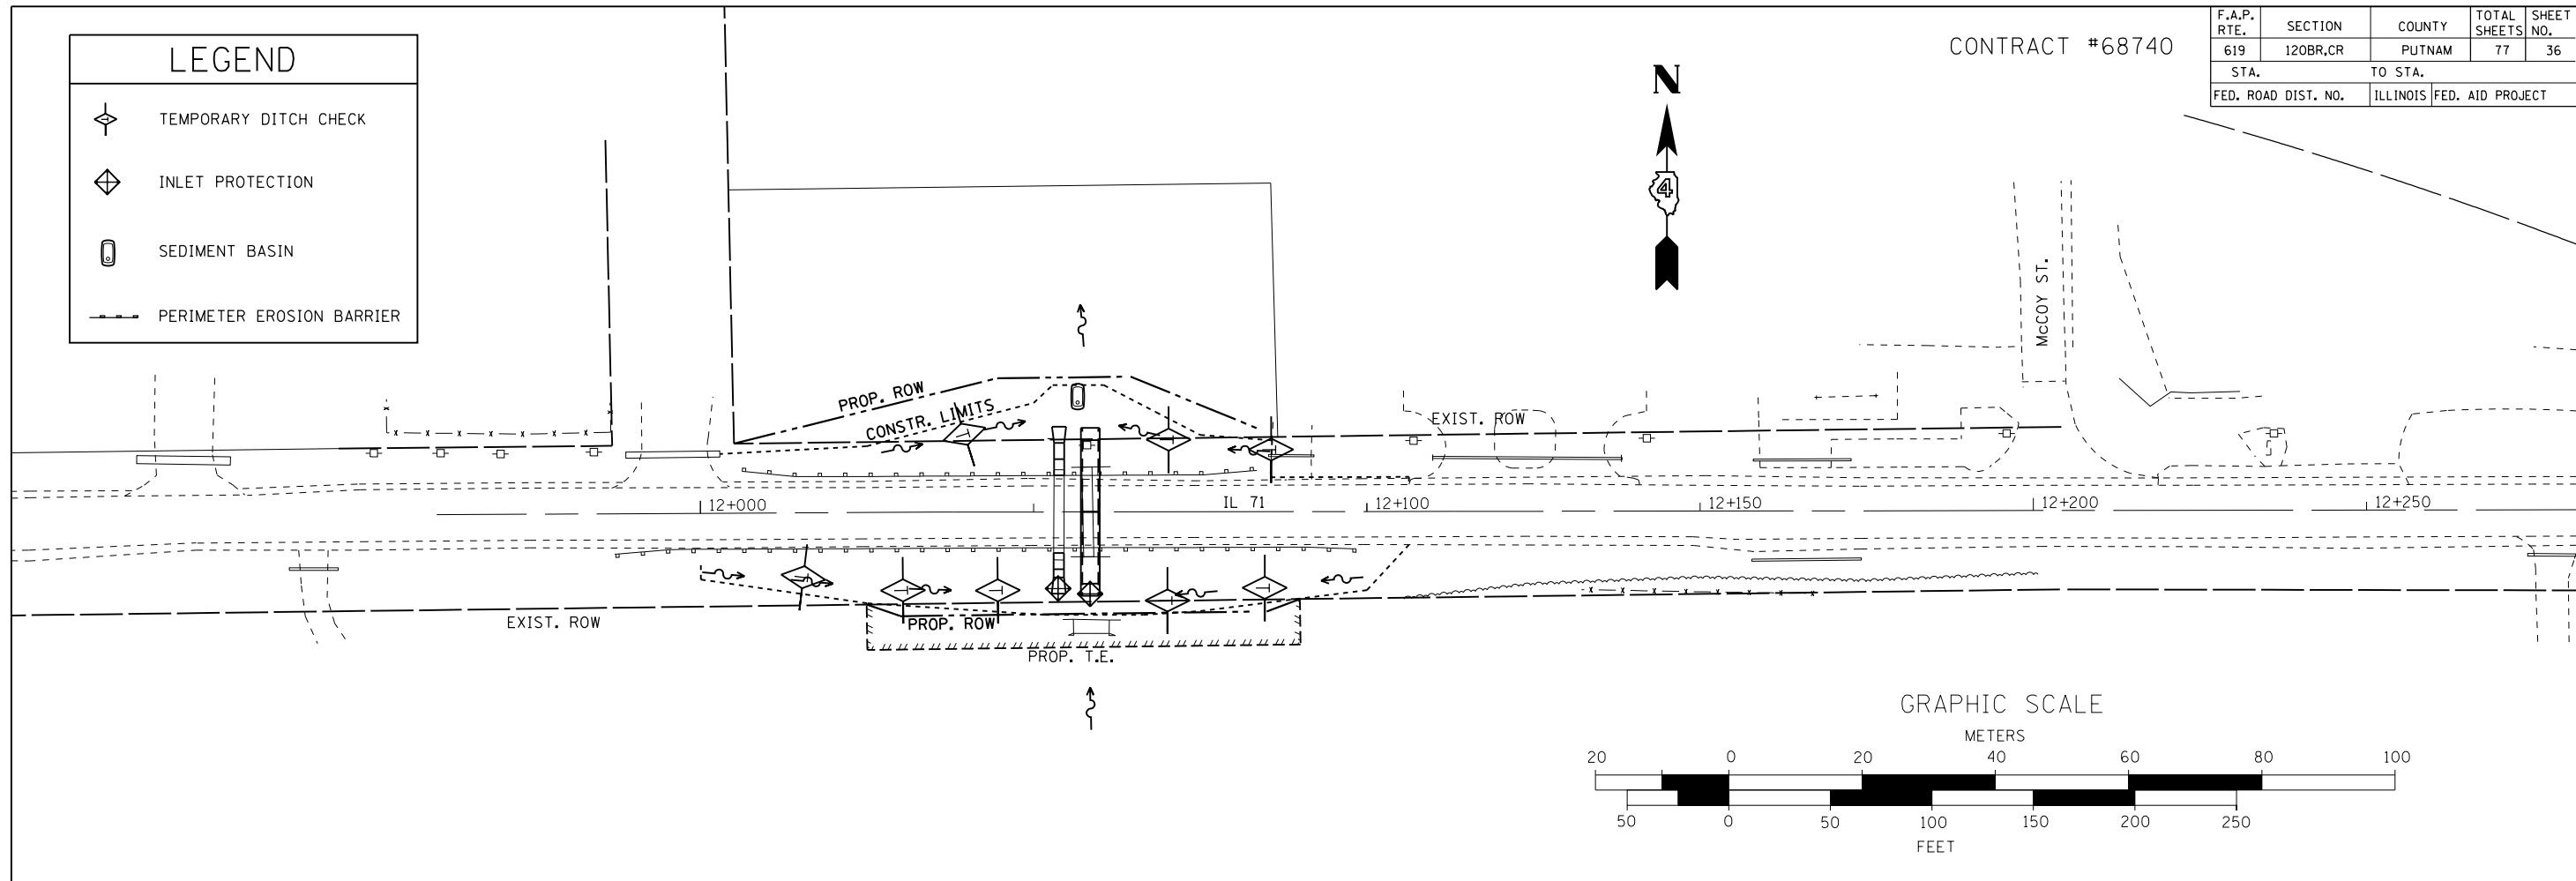

REVISIONS	
NAME	DATE

ILLINOIS DEPARTMENT OF TRANSPORTATION

EROSION & SEDIMENT CONTROL DETAILS

DRAWN BY _____

CHECKED BY _____

DATE _____