


**PROPOSED TYPICAL CROSS SECTION**

U.S. ROUTE 50  
 STA. 589+54 TO STA. 609+51  
 STA. 627+26 TO STA. 629+90.7

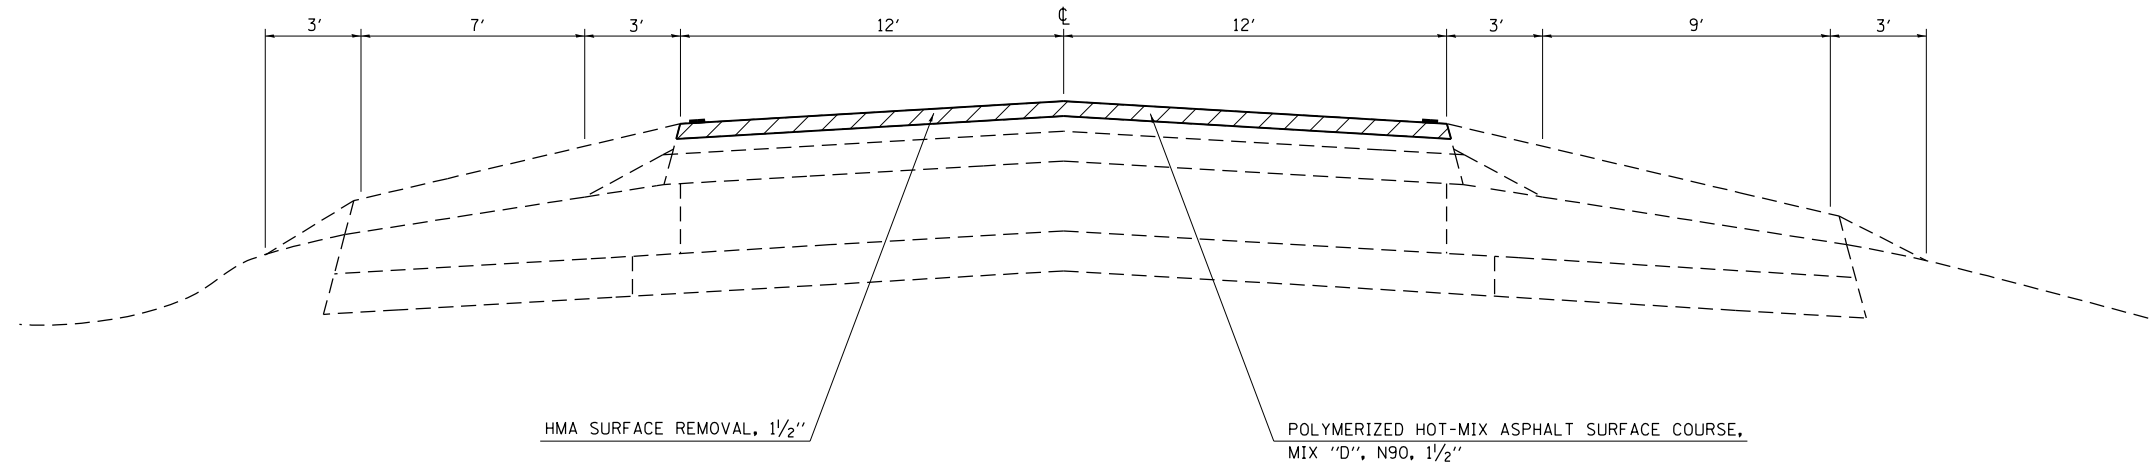

HMA SURFACE REMOVAL, 1/2"


POLYMERIZED HOT-MIX ASPHALT SURFACE COURSE,  
 MIX "D", N90, 1/2"

 HMA SURFACE REMOVAL, 1/2"

NOTE: NOT TO SCALE

**PROPOSED TYPICAL CROSS SECTION**

U.S. ROUTES 50 & 45  
 STA. 609+51.00 TO STA. 627+26

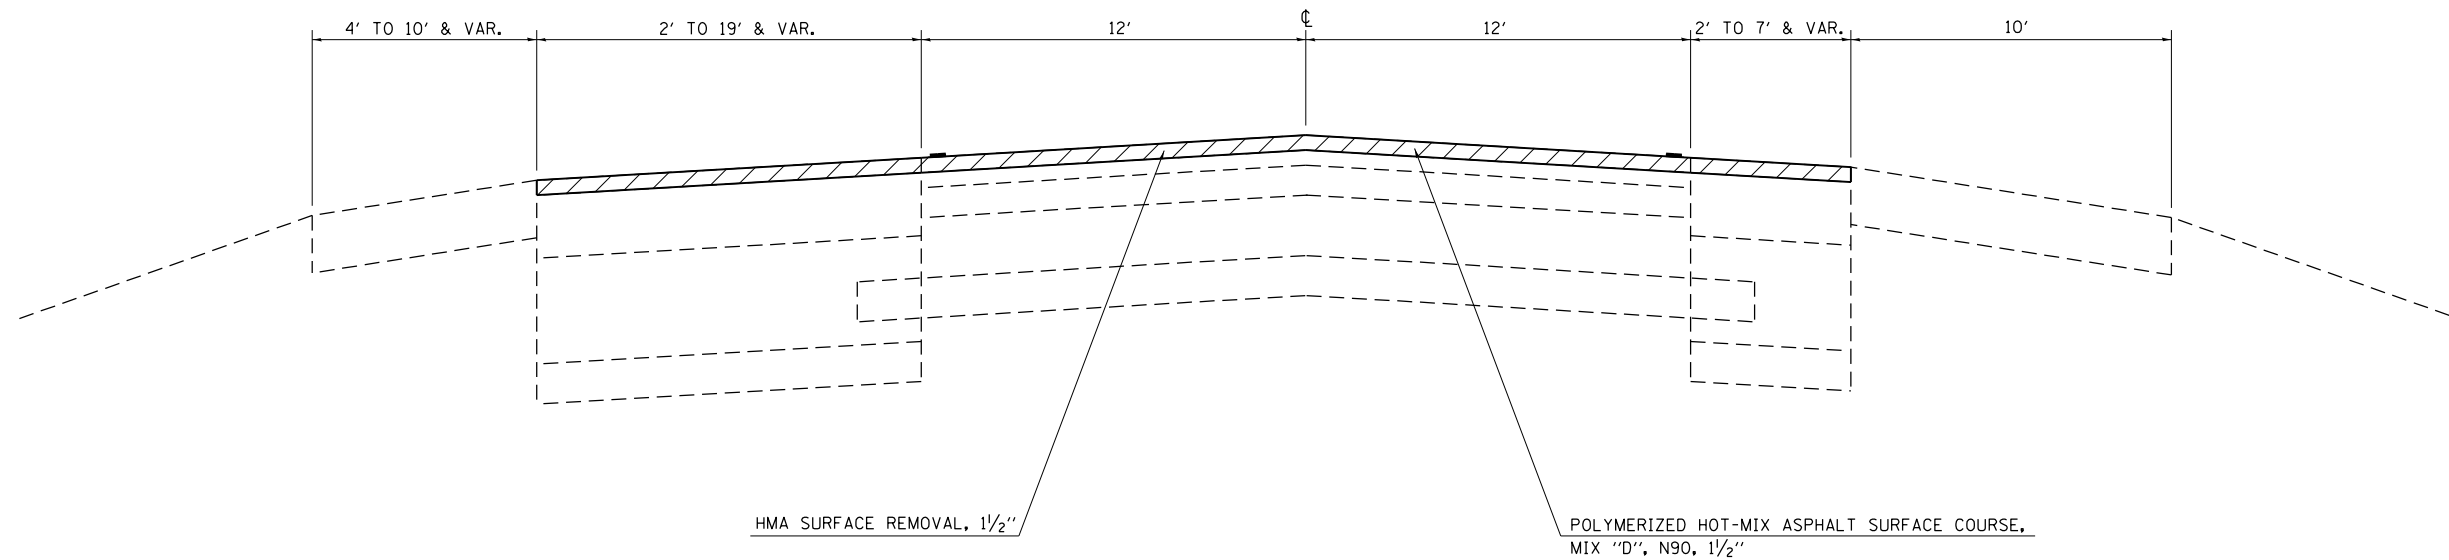

HMA SURFACE REMOVAL, 1/2"

POLYMERIZED HOT-MIX ASPHALT SURFACE COURSE,  
 MIX "D", N90, 1/2"

 HMA SURFACE REMOVAL, 1/2"

NOTE: NOT TO SCALE

FILE NAME =	USER NAME = steffenmk	DESIGNED -	REVISED -
c:\pwork\pwork\dot\stefhenk\d0348176\07	74630-sh-typical.dgn	DRAWN -	REVISED -
	PLOT SCALE = 100.0000' / 1"	CHECKED -	REVISED -
Default	PLOT DATE = 10/1/2013	DATE -	REVISED -

**STATE OF ILLINOIS  
 DEPARTMENT OF TRANSPORTATION**

**PROPOSED TYPICAL CROSS SECTIONS**

SCALE: N/A SHEET 3 OF 4 SHEETS STA. TO STA.

F.A.P. RTE.	SECTION	COUNTY	TOTAL SHEETS	SHEET NO.
327	D7 HMA RESURF 2014-2	CLAY	26	7
CONTRACT NO. 74630			ILLINOIS FED. AID PROJECT	