




NOT TO SCALE

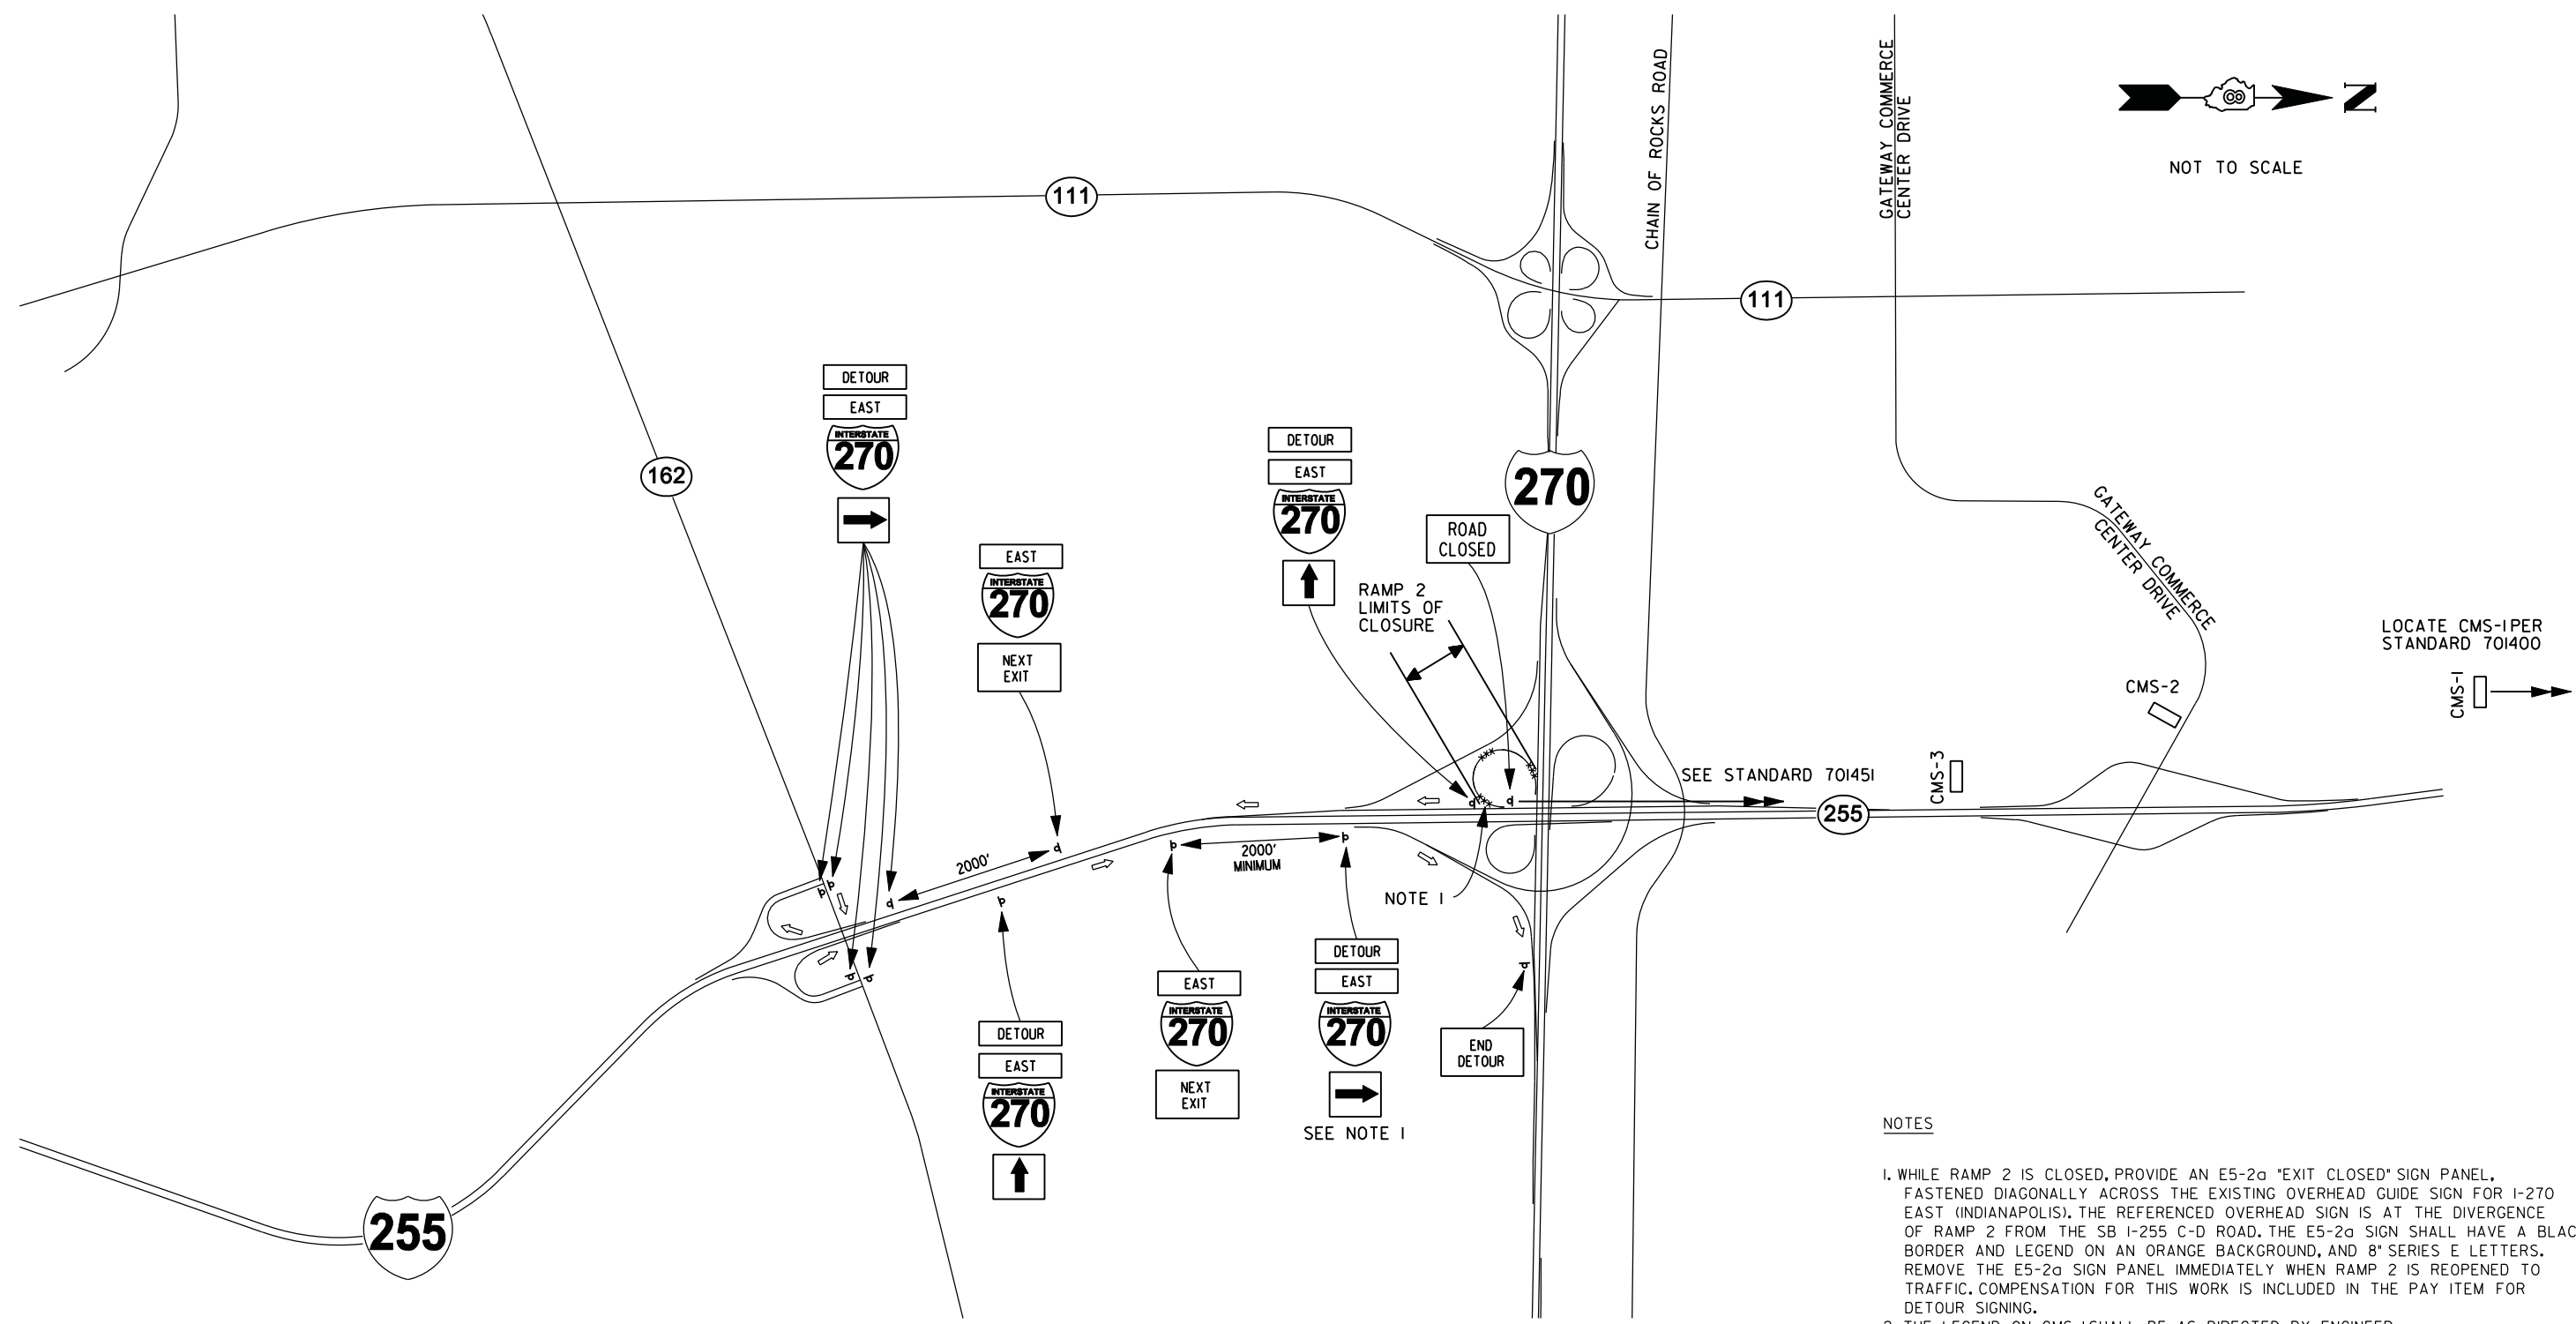

LOCATE CMS-1 PER STANDARD 701400
 CMS-1

NOTES


1. WHILE RAMP 2 IS CLOSED, PROVIDE AN E5-2a "EXIT CLOSED" SIGN PANEL, FASTENED DIAGONALLY ACROSS THE EXISTING OVERHEAD GUIDE SIGN FOR I-270 EAST (INDIANAPOLIS). THE REFERENCED OVERHEAD SIGN IS AT THE DIVERGENCE OF RAMP 2 FROM THE SB I-255 C-D ROAD. THE E5-2a SIGN SHALL HAVE A BLACK BORDER AND LEGEND ON AN ORANGE BACKGROUND, AND 8" SERIES E LETTERS. REMOVE THE E5-2a SIGN PANEL IMMEDIATELY WHEN RAMP 2 IS REOPENED TO TRAFFIC. COMPENSATION FOR THIS WORK IS INCLUDED IN THE PAY ITEM FOR DETOUR SIGNING.
2. THE LEGEND ON CMS-1 SHALL BE AS DIRECTED BY ENGINEER.

1. LOCATE THIS SIGN ASSEMBLY AT THE EXIT GORE. WHEN THE EXIT GORE IS TEMPORARILY RELOCATED TO ACCOMMODATE SUB STAGES OF CONSTRUCTION, RELOCATE SIGN ASSEMBLY ACCORDINGLY.
2. FOR RAMP 2 DETOUR, CMS-2 AND CMS-3 SHALL READ AS FOLLOWS:

A) PRIOR TO RAMP CLOSURE:



B) DURING RAMP CLOSURE:

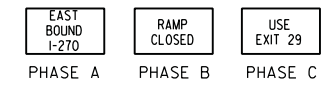

LEGEND

- xxx--- RAMP CLOSURE
- CMS-1 CHANGEABLE MESSAGE SIGN
- ⊕ SIGN ON PERMANENT SUPPORTS
- FLASHING LIGHT
- ➔ DETOUR ROUTE

PLOT DRIVER = M:\Admin\Reference Data\CAD_Support\workspaces\standard\sp10\tr\mtr\inter-hof1.f.plt
 PEN TABLE = M:\Admin\Reference Data\CAD_Support\workspaces\standard\sp10\tr\mtr\inter-hof1-sub.tbl

GONZALEZ COMPANIES, LLC 618-222-2221 WWW.GONZALEZCOS.COM

FILE NAME = D876F10-sht49-detour.dgn	USER NAME = Note	DESIGNED - JG	REVISED - -
		DRAWN - NC	REVISED - -
		CHECKED - CH	REVISED - -
		DATE - 09/23/2013	REVISED - -

**STATE OF ILLINOIS
 DEPARTMENT OF TRANSPORTATION**

**TEMPORARY TRAFFIC CONTROL
 - RAMP 2 DETOUR PLAN**

SCALE: NONE SHEET NO. 6 OF 37 SHEETS STA. TO STA.

F.A.I. RTE.	SECTION	COUNTY	TOTAL SHEETS	SHEET NO.
255	60-(8,9)RS-1	MADISON	206	49
CONTRACT NO. 76F10				
ILLINOIS FED. AID PROJECT				