
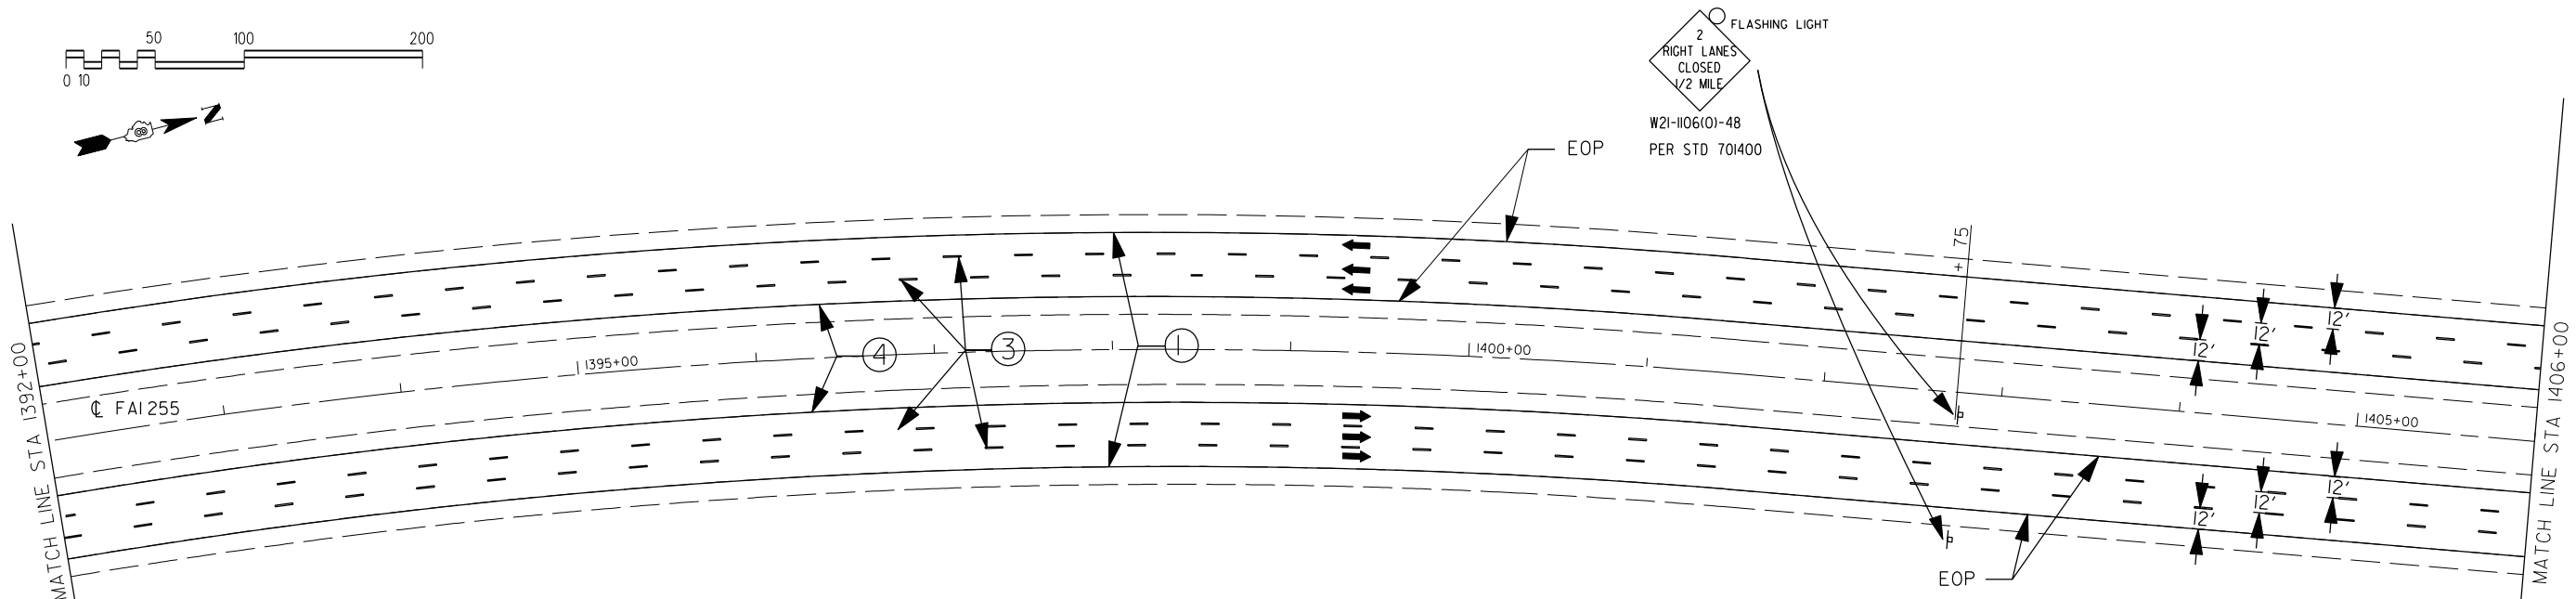
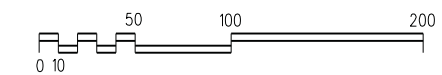
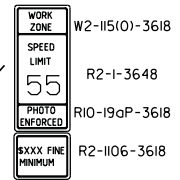


- ① TEMP PVMT MK LINE 4 - SOLID WHITE
- ③ TEMP PVMT MK LINE 4 - WHITE SKIP DASH
- ④ TEMP PVMT MK LINE 4 - SOLID YELLOW
- ⑥ PAVT MARKING REMOVAL
- ⑦ WORK ZONE PAVT MK REM

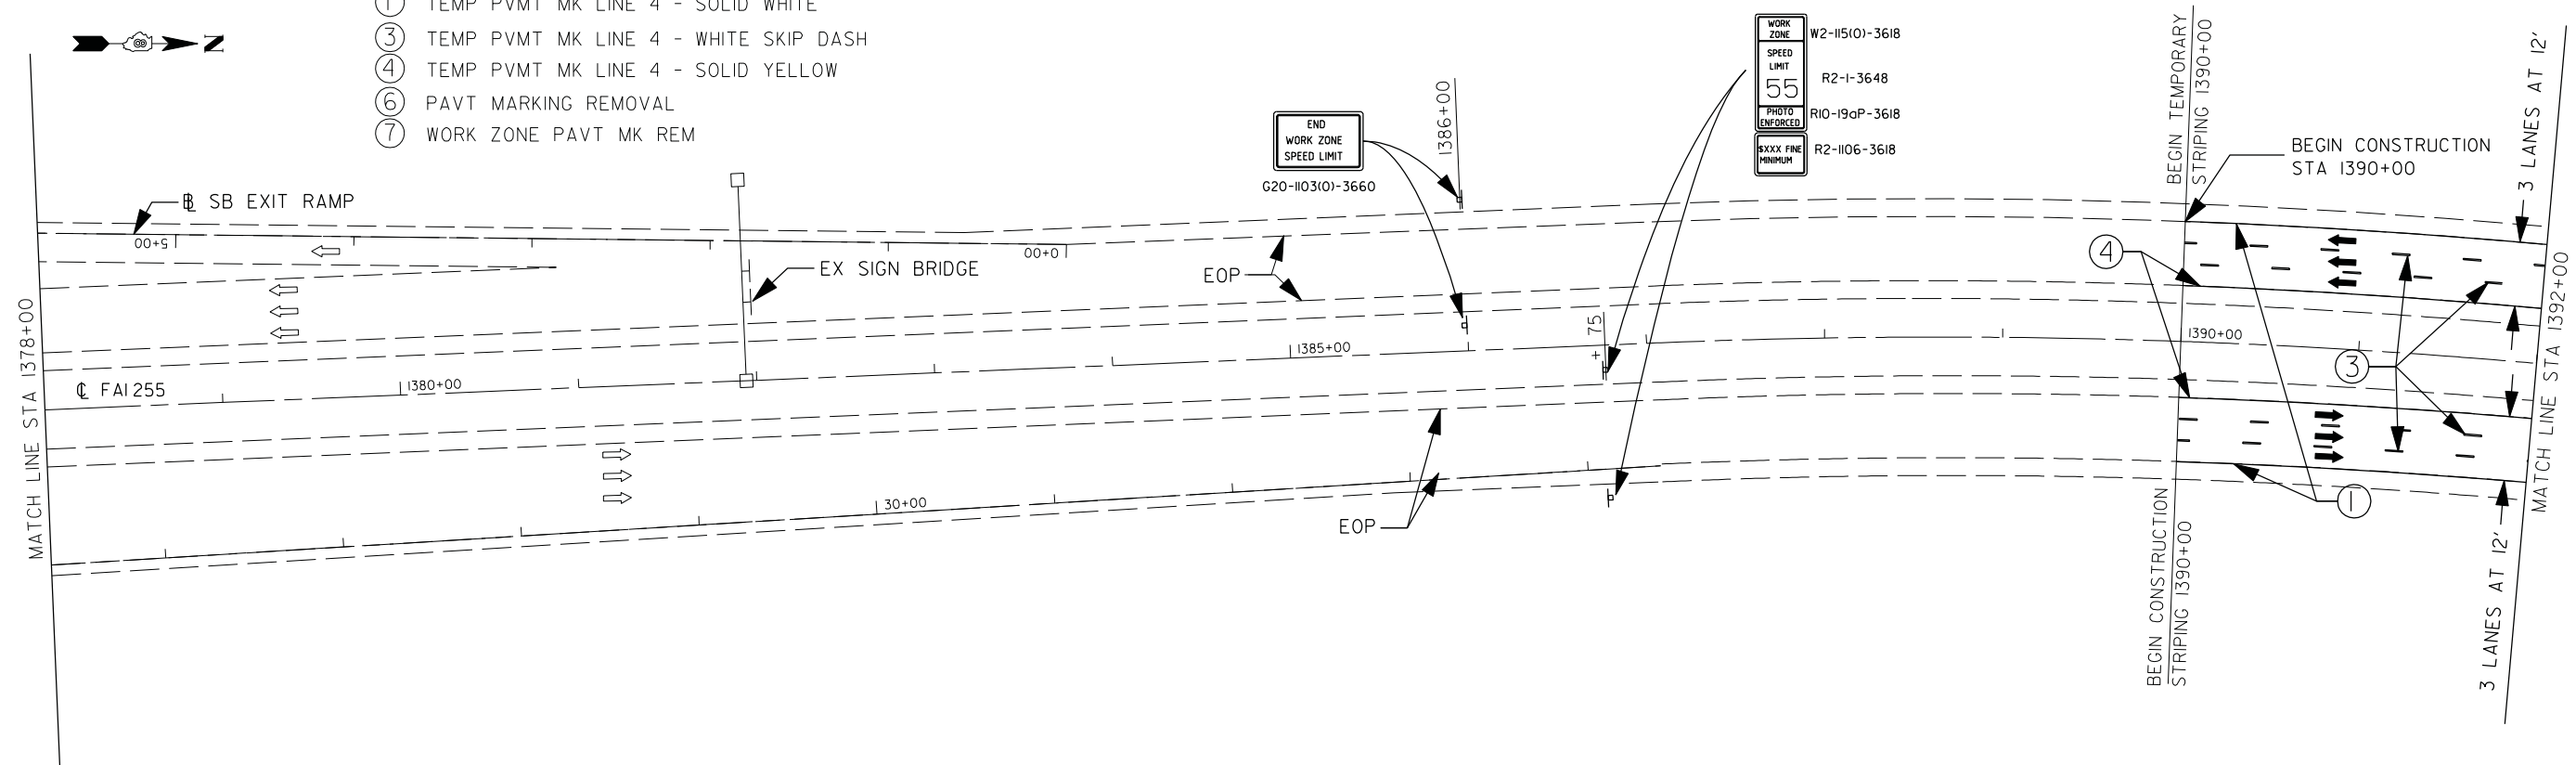

**SYMBOLS**

- |                                |  |  |
|--------------------------------|--|--|
| PRE-STAGE CONSTRUCTION         | ARROW BOARD  | DRUM WITH STEADY BURNING MONODIRECTIONAL LIGHT |
| STAGE CONSTRUCTION             | TYPE II BARRICADE OR DRUM  | TYPE III BARRICADE                             |
| BRIDGE CONSTRUCTION THIS STAGE | DIRECTIONAL INDICATOR BARRICADE WITH STEADY BURN MONODIRECTIONAL LIGHT             | TEMPORARY CONCRETE BARRIER                     |
| SIGN                           | TYPE II BARRICADE, DRUM OR VERTICAL BARRICADE W/ STEADY BURN MONODIRECTIONAL LIGHT | IMPACT ATTENUATOR                              |
| DIRECTION INDICATOR BARRICADE  | CONE, DRUM OR BARRICADE  | DIRECTION OF TRAFFIC                           |

PLOT DRIVER = M:\Admin\Reference Data\CAD\_Support\Workspaces\tonard\sp\lot\wpr\inter-hof.f.plt  
 PEN TABLE = M:\Admin\Reference Data\CAD\_Support\Workspaces\tonard\sp\lot\wpr\lotordr-1.txt-sub.tbl

GONZALEZ COMPANIES, LLC 618-222-2221 WWW.GONZALEZCOS.COM			
FILE NAME = D876F10-sh156-stage 1.dgn	USER NAME = Note	DESIGNED - JG	REVISED - ---
		DRAWN - NC	REVISED - ---
	PLOT SCALE = 100.0000' / IN.	CHECKED - CH	REVISED - ---
	PLOT DATE = 9/24/2013	DATE - 09/23/2013	REVISED - ---

**STATE OF ILLINOIS  
DEPARTMENT OF TRANSPORTATION**

**TEMPORARY TRAFFIC CONTROL - STAGE 1**

SCALE: 1"=50' SHEET NO. 13 OF 37 SHEETS STA. 1378+00 TO STA. 1406+00

F.A.I. RTE.	SECTION	COUNTY	TOTAL SHEETS	SHEET NO.
255	60-(8,9)RS-1	MADISON	206	56
CONTRACT NO. 76F10				
ILLINOIS FED. AID PROJECT				