



- ① TEMP PVMT MK LINE 4 - SOLID WHITE
- ③ TEMP PVMT MK LINE 4 - WHITE SKIP DASH
- ④ TEMP PVMT MK LINE 4 - SOLID YELLOW
- ⑥ PAVT MARKING REMOVAL
- ⑦ WORK ZONE PAVT MK REM

[X] NUMBERED CALLOUTS WITH SQUARES (INSTEAD OF CIRCLES) INDICATE TEMPORARY PAVEMENT MARKINGS PLACED IN STAGE I THAT WILL CONTINUE TO BE USED IN STAGE 2.

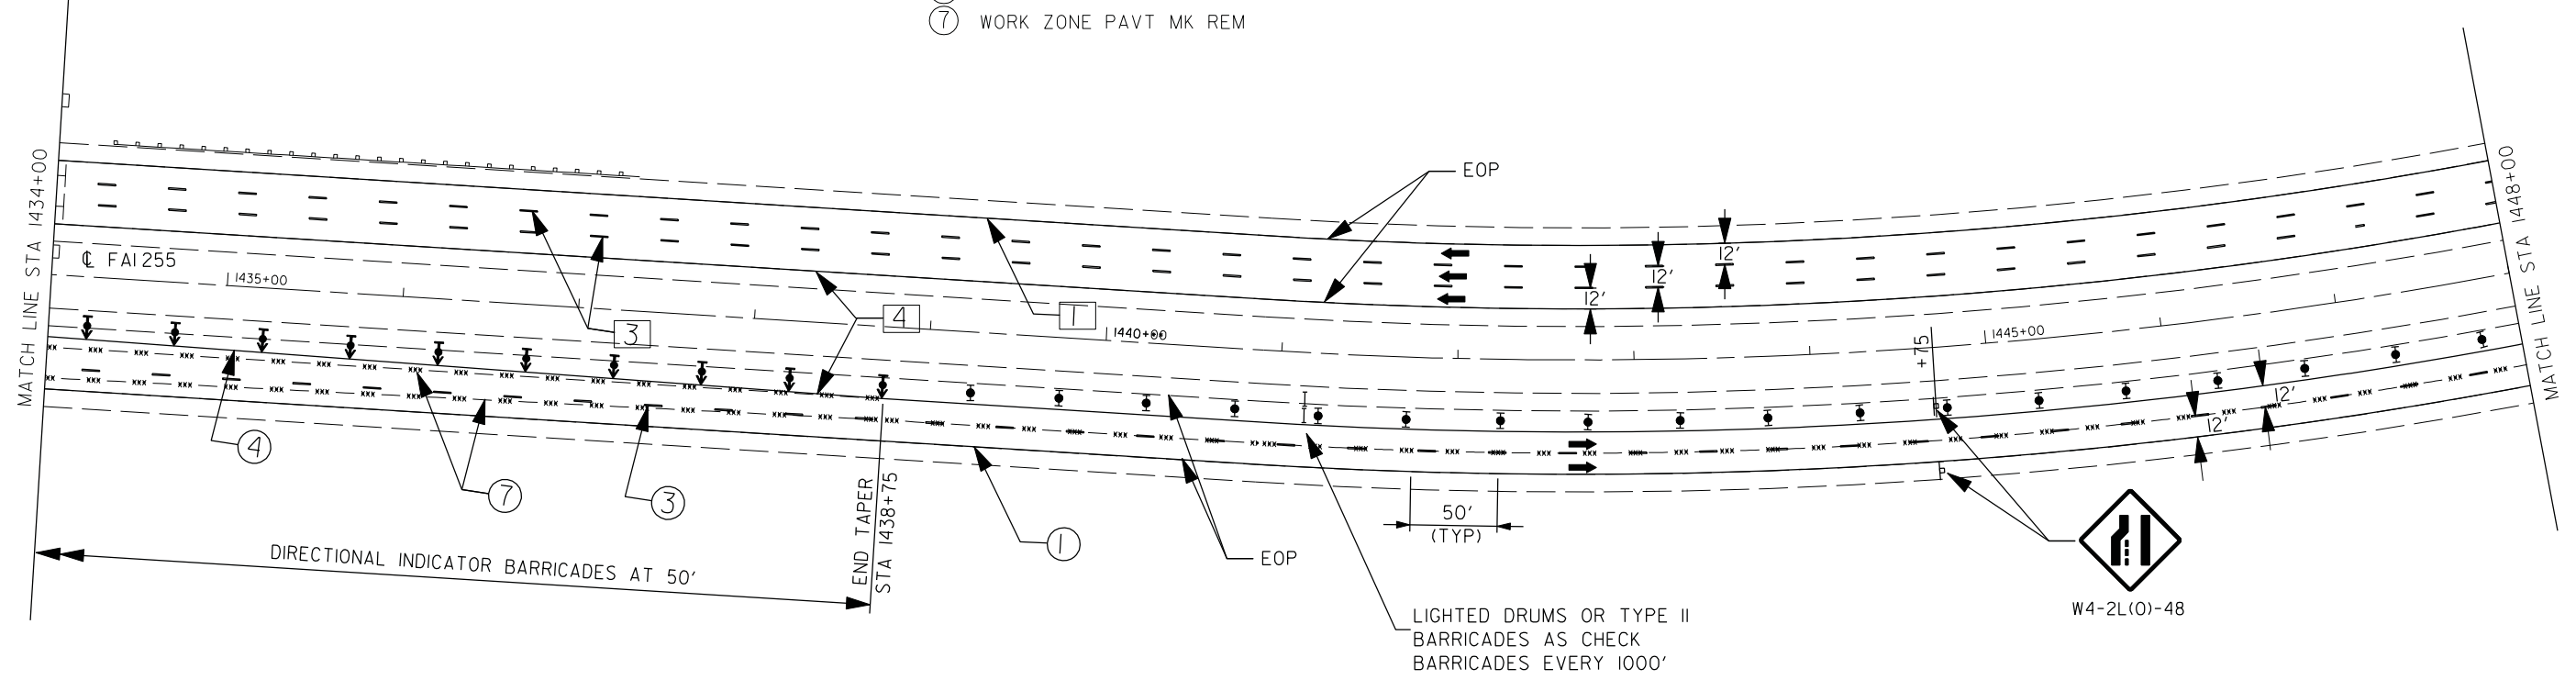


SYMBOLS

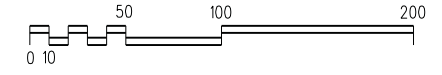

- [Hatched Box] PRE-STAGE CONSTRUCTION
- [Cross-hatched Box] STAGE CONSTRUCTION
- [Diagonal-hatched Box] BRIDGE CONSTRUCTION THIS STAGE
- [Square] SIGN
- [Arrow] DIRECTION INDICATOR BARRICADE

- [Up Arrow] ARROW BOARD
- [Vertical Line] TYPE II BARRICADE OR DRUM
- [Barricade with Light] DIRECTIONAL INDICATOR BARRICADE WITH STEADY BURN MONODIRECTIONAL LIGHT
- [Barricade with Light and Drum] TYPE II BARRICADE, DRUM OR VERTICAL BARRICADE W/ STEADY BURN MONODIRECTIONAL LIGHT
- [Circle] CONE, DRUM OR BARRICADE

- [Circle with Light] DRUM WITH STEADY BURNING MONODIRECTIONAL LIGHT
- [Vertical Line with Light] TYPE III BARRICADE
- [Horizontal Line] TEMPORARY CONCRETE BARRIER
- [Wavy Line] IMPACT ATTENUATOR
- [Double Arrow] DIRECTION OF TRAFFIC

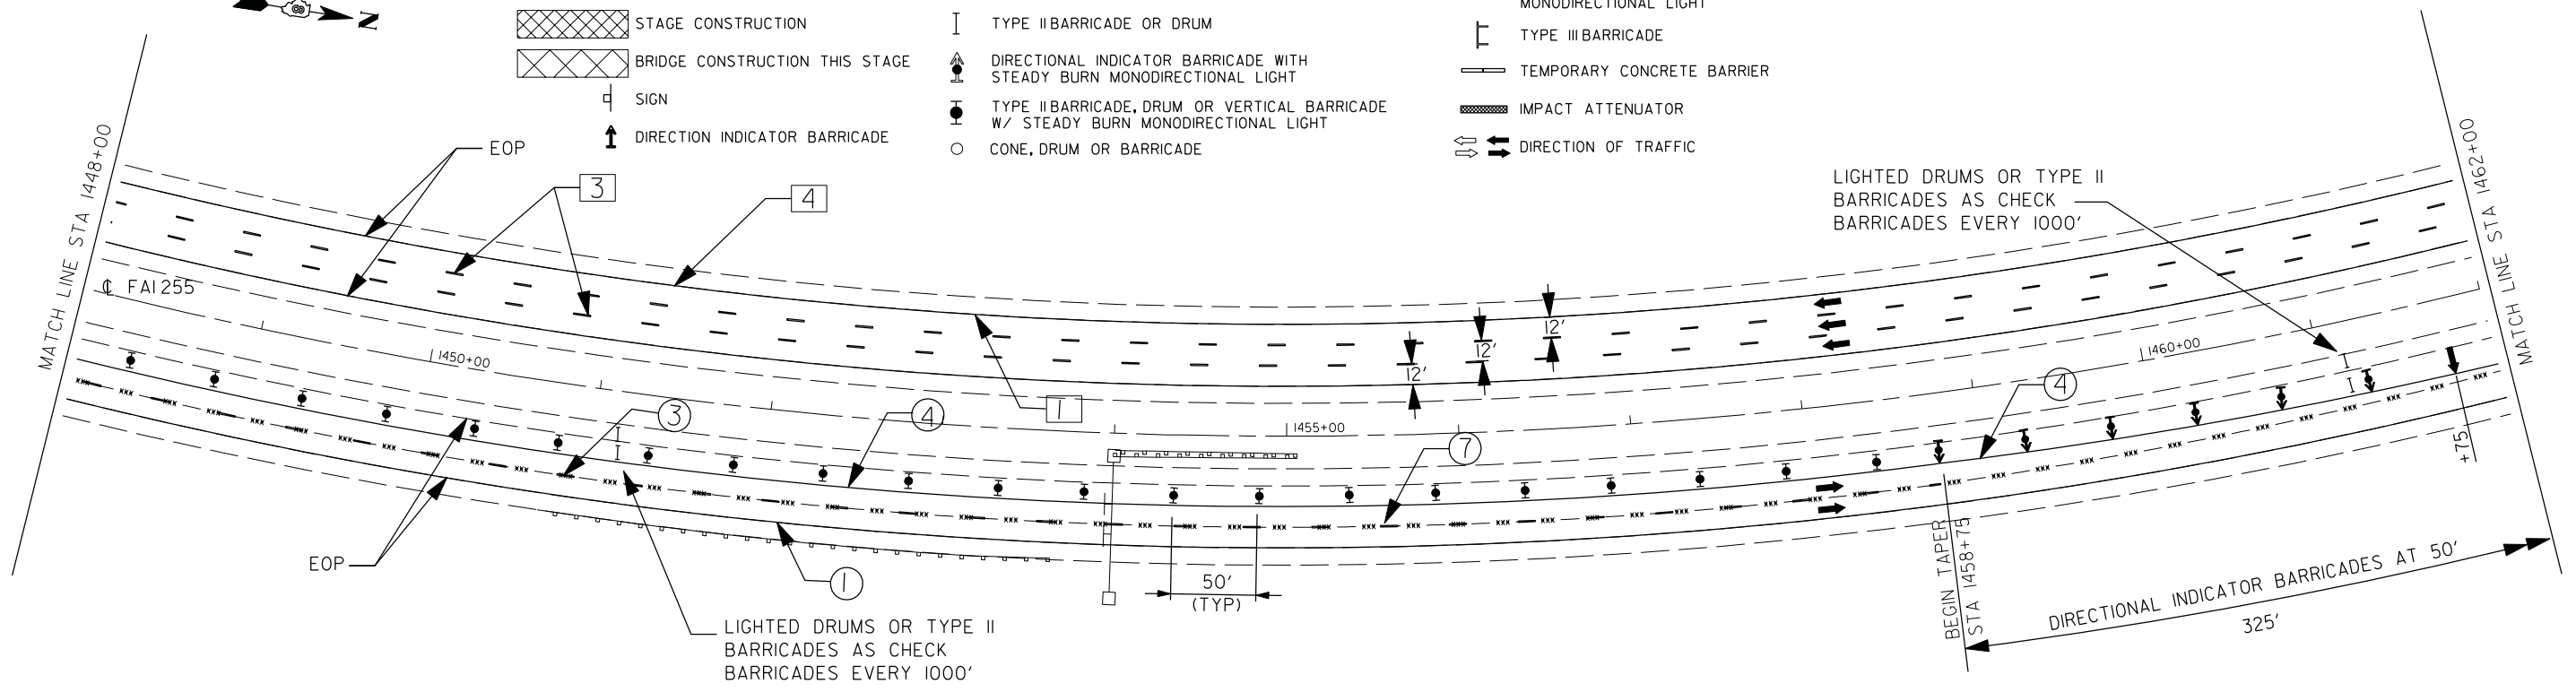

PLOT DRIVER = M:\Admin\Reference Data\CAD_Support\workspaces\tonard\dwg\inter-hof.f.plt
 PEN TABLE = M:\Admin\Reference Data\CAD_Support\workspaces\tonard\tbl\as@emp\ator-dr-1-1-sub.tbl

GONZALEZ COMPANIES, LLC 618-222-2221 WWW.GONZALEZCOS.COM

FILE NAME = D876F10-sht71-stage 2.dgn	USER NAME = Nate	DESIGNED - JG	REVISED - ---
		DRAWN - NC	REVISED - ---
		CHECKED - CH	REVISED - ---
		DATE - 09/23/2013	REVISED - ---

**STATE OF ILLINOIS
DEPARTMENT OF TRANSPORTATION**

TEMPORARY TRAFFIC CONTROL - STAGE 2

SCALE: 1"=50' SHEET NO. 28 OF 37 SHEETS STA. 1434+00 TO STA. 1462+00

F.A.I. RTE.	SECTION	COUNTY	TOTAL SHEETS	SHEET NO.
255	60-(8,9)RS-1	MADISON	206	71
CONTRACT NO. 76F10				
ILLINOIS FED. AID PROJECT				