
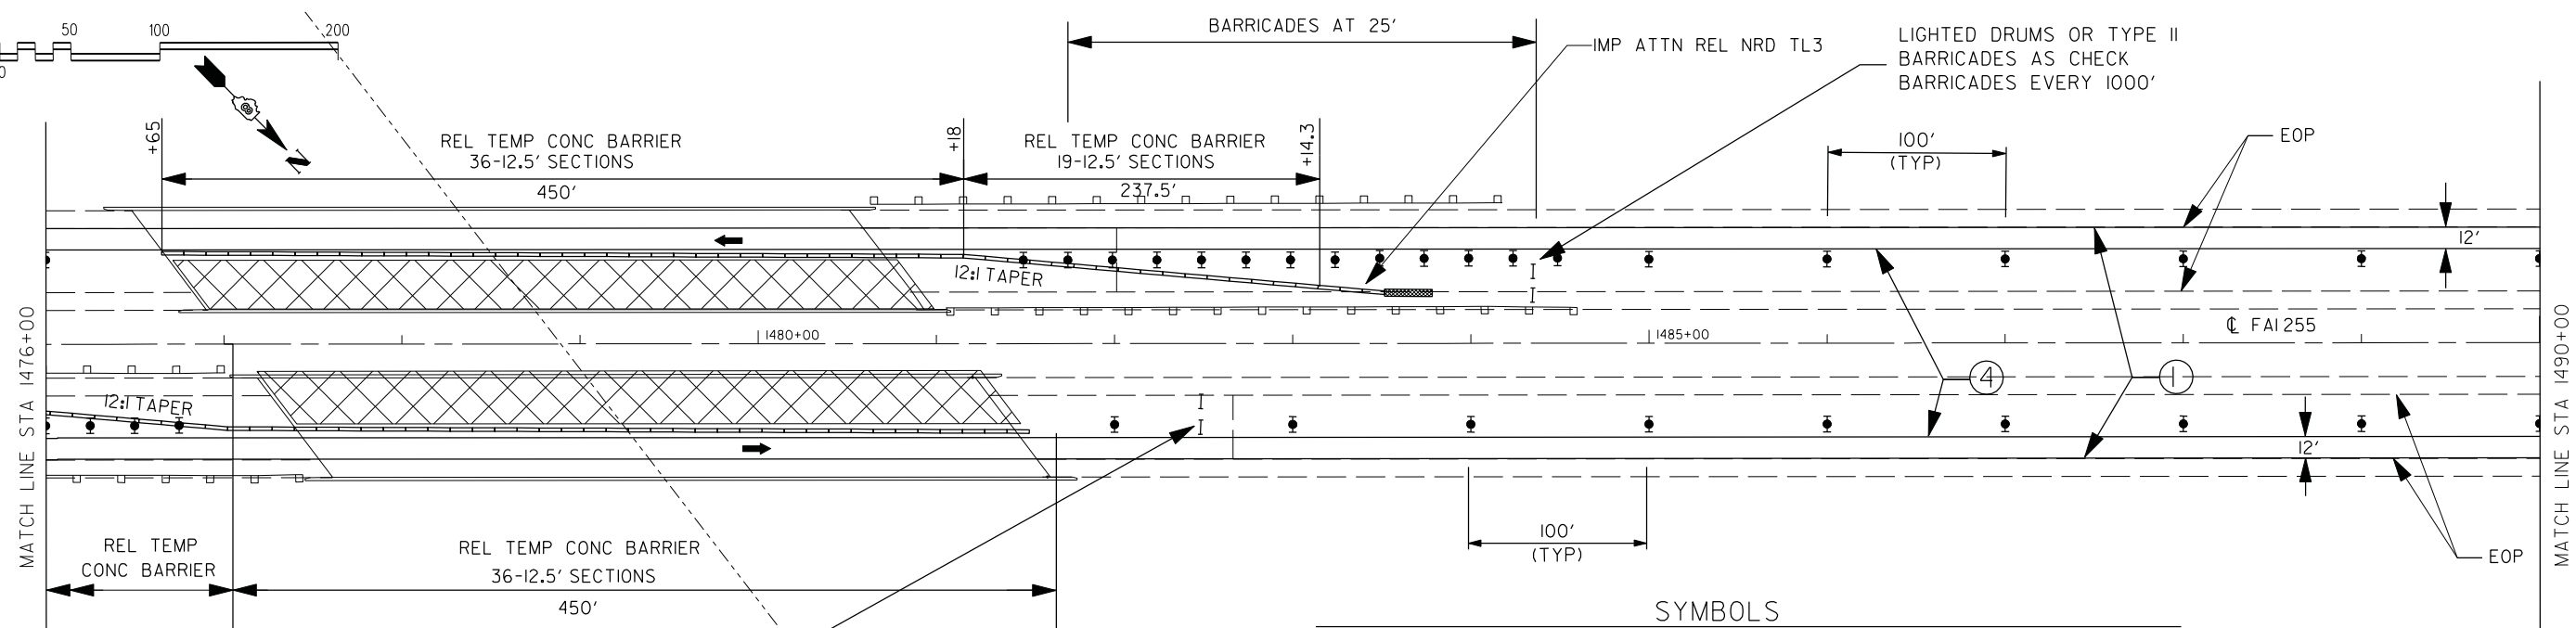
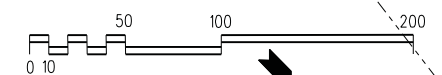


- ① TEMP PVMT MK LINE 4 - SOLID WHITE
- ③ TEMP PVMT MK LINE 4 - WHITE SKIP DASH
- ④ TEMP PVMT MK LINE 4 - SOLID YELLOW
- ⑥ PAVT MARKING REMOVAL
- ⑦ WORK ZONE PAVT MK REM

[X] NUMBERED CALLOUTS WITH SQUARES (INSTEAD OF CIRCLES) INDICATE TEMPORARY PAVEMENT MARKINGS PLACED IN STAGE I THAT WILL CONTINUE TO BE USED IN STAGE 2.

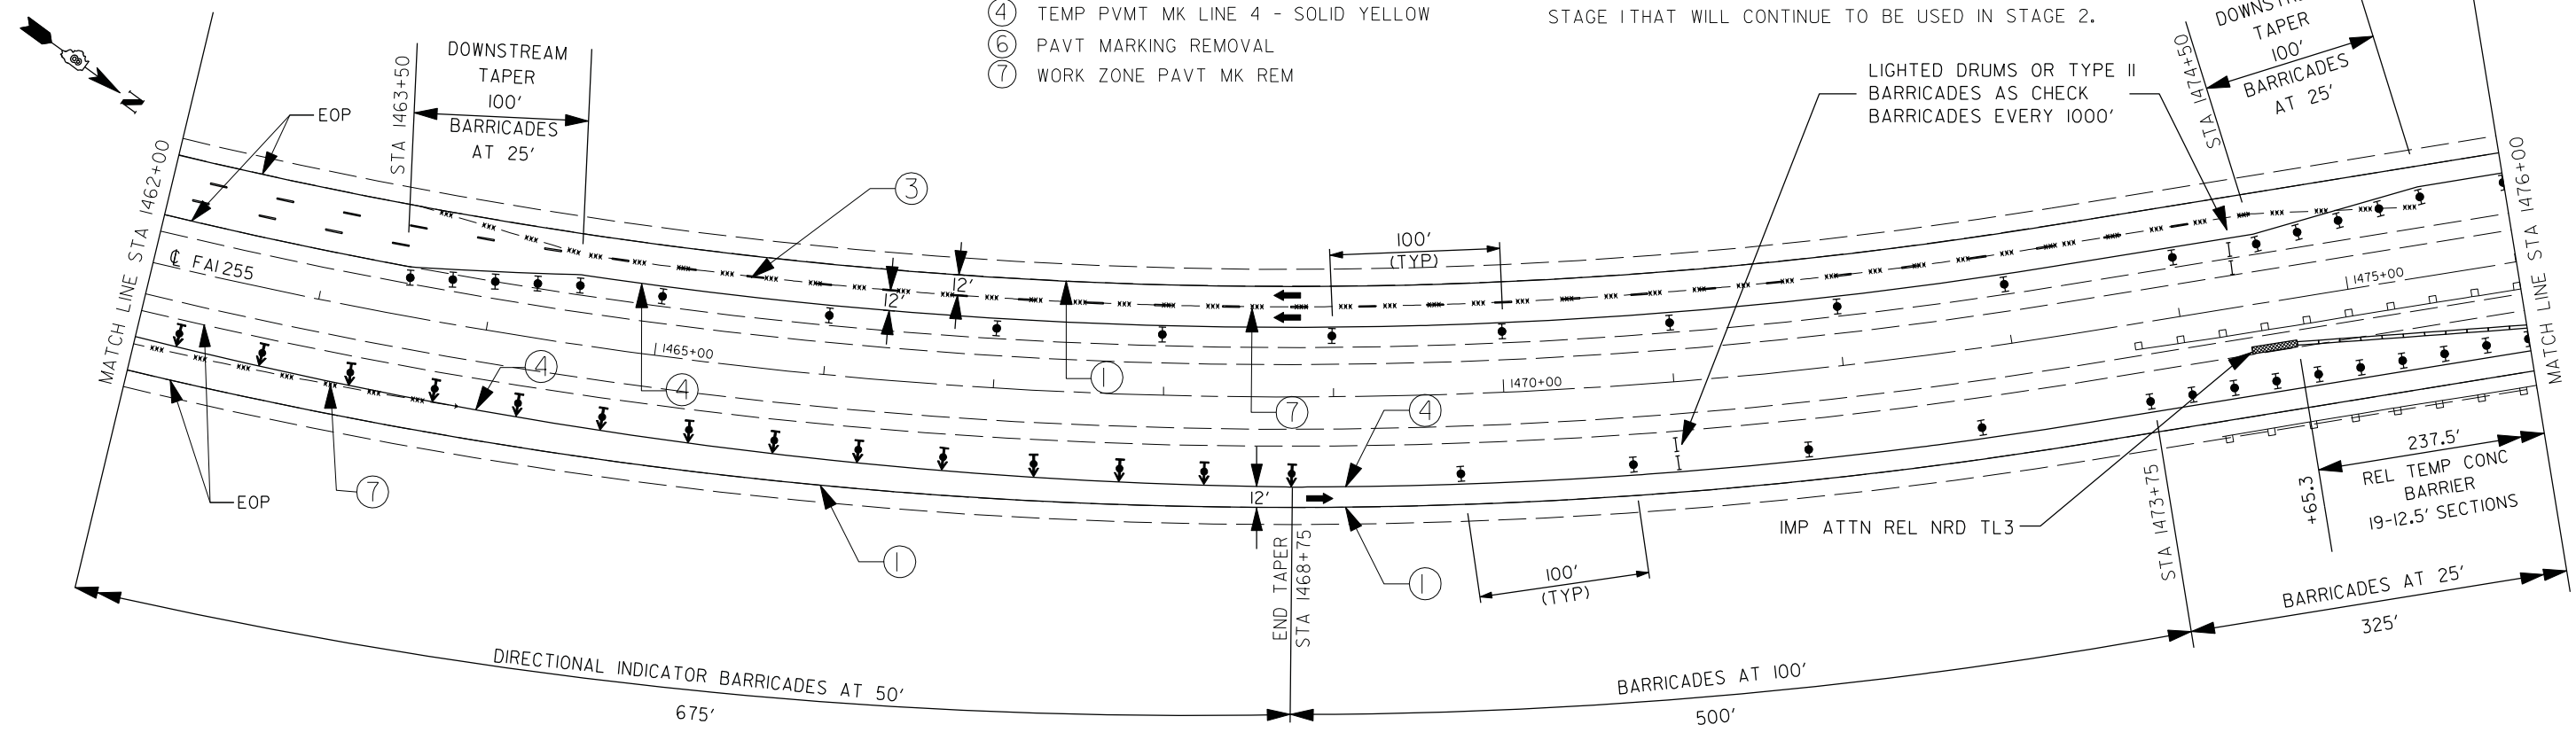

- SYMBOLS**
- PRE-STAGE CONSTRUCTION
  - STAGE CONSTRUCTION
  - BRIDGE CONSTRUCTION THIS STAGE
  - SIGN
  - DIRECTION INDICATOR BARRICADE
  - ARROW BOARD
  - TYPE II BARRICADE OR DRUM
  - DIRECTIONAL INDICATOR BARRICADE WITH STEADY BURN MONODIRECTIONAL LIGHT
  - TYPE II BARRICADE, DRUM OR VERTICAL BARRICADE W/ STEADY BURN MONODIRECTIONAL LIGHT
  - CONE, DRUM OR BARRICADE
  - DRUM WITH STEADY BURNING MONODIRECTIONAL LIGHT
  - TYPE III BARRICADE
  - TEMPORARY CONCRETE BARRIER
  - IMPACT ATTENUATOR
  - DIRECTION OF TRAFFIC

PLOT DRIVER = M:\Admin\Reference Data\CAD\_Support\workspaces\tonard\sp\inter-hoi-f.p11  
 PEN TABLE = M:\Admin\Reference Data\CAD\_Support\workspaces\tonard\sp\inter-hoi-f.p11

GONZALEZ COMPANIES, LLC 618-222-2221 WWW.GONZALEZCOS.COM

FILE NAME = D876F10-sht72-stage 2.dgn	USER NAME = Note	DESIGNED - JG	REVISED - ---
		DRAWN - NC	REVISED - ---
		CHECKED - CH	REVISED - ---
		DATE - 09/23/2013	REVISED - ---

**STATE OF ILLINOIS  
DEPARTMENT OF TRANSPORTATION**

**TEMPORARY TRAFFIC CONTROL - STAGE 2**

SCALE: 1"=50' SHEET NO. 29 OF 37 SHEETS STA. 1462+00 TO STA. 1490+00

F.A.I. RTE. 255	SECTION 60-(8,9)RS-1	COUNTY MADISON	TOTAL SHEETS 206	SHEET NO. 72
				CONTRACT NO. 76FIO
ILLINOIS FED. AID PROJECT				