
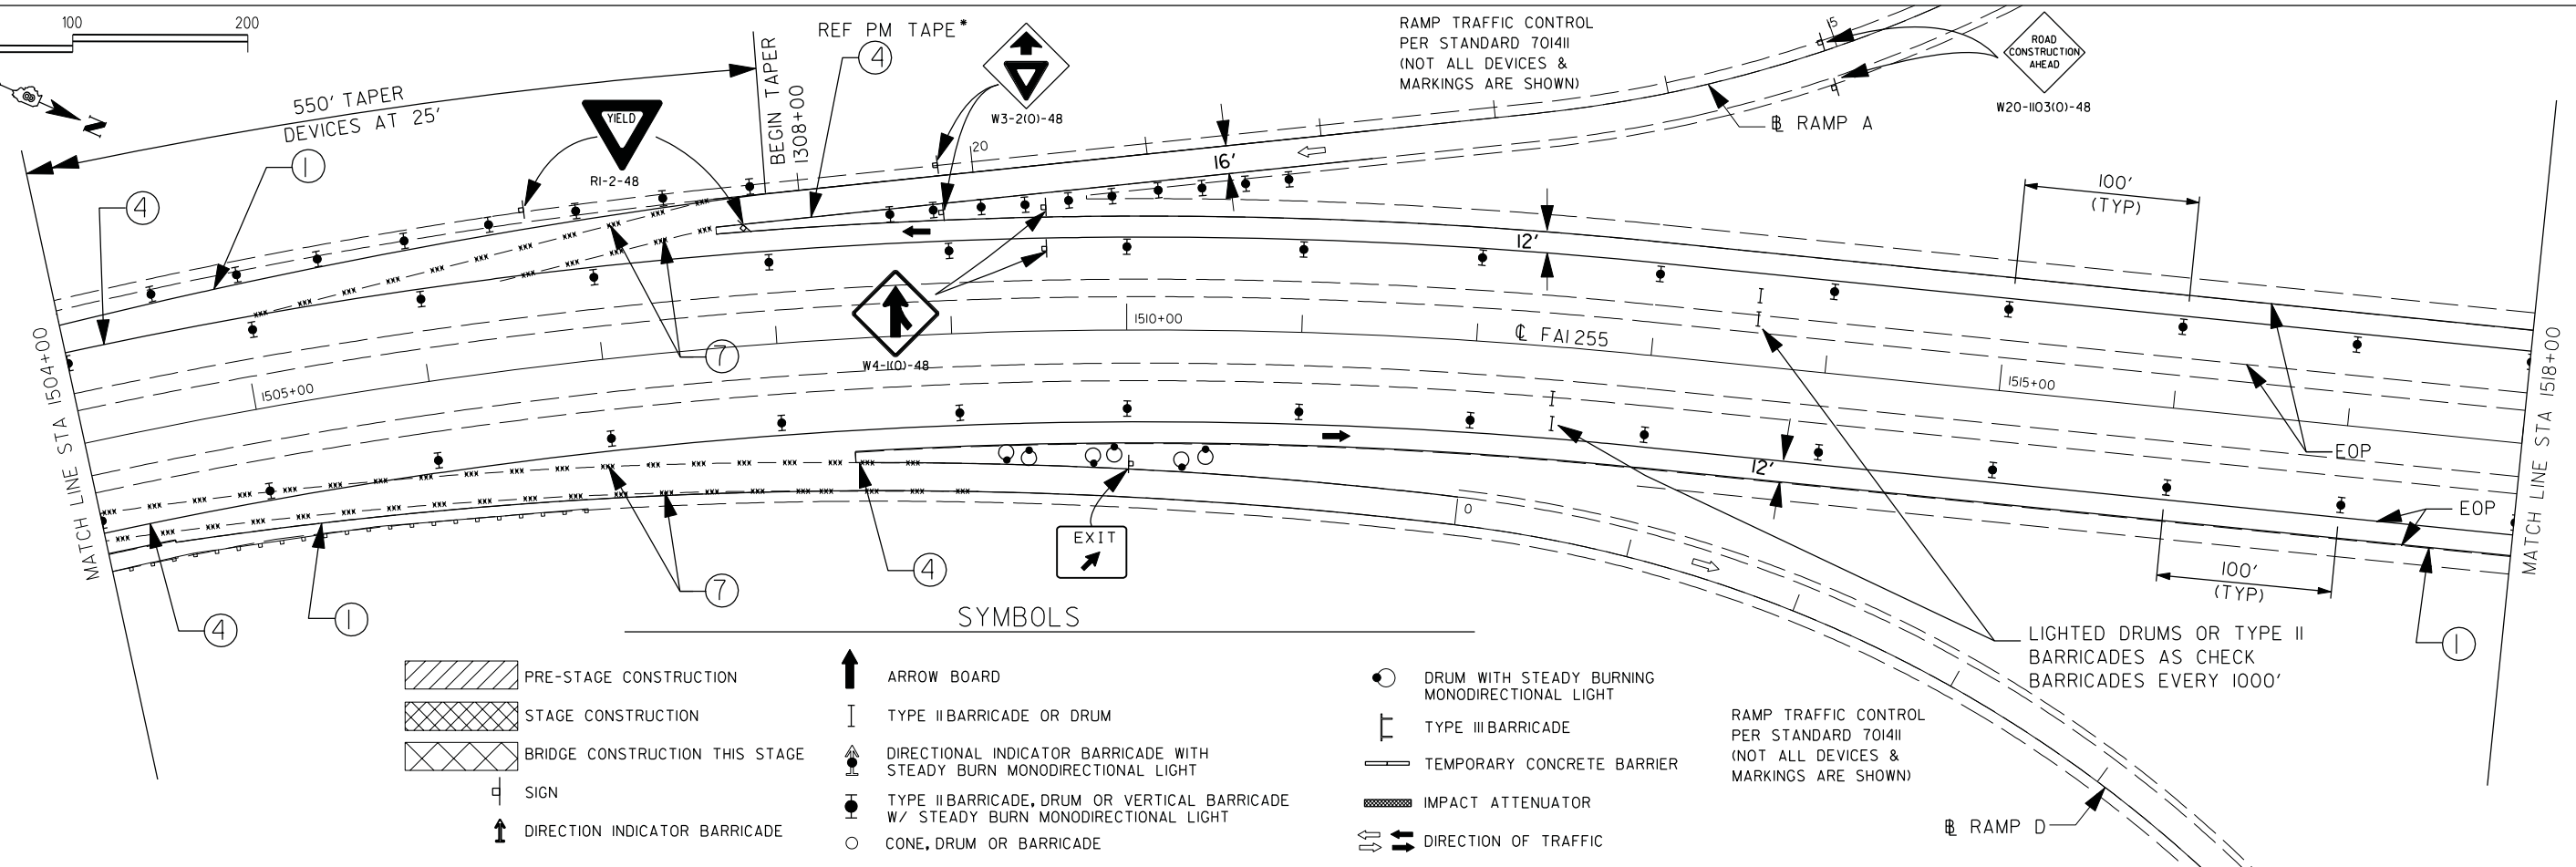
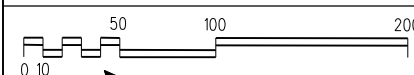


- ① TEMP PVMT MK LINE 4 - SOLID WHITE
- ③ TEMP PVMT MK LINE 4 - WHITE SKIP DASH
- ④ TEMP PVMT MK LINE 4 - SOLID YELLOW
- ⑥ PAVT MARKING REMOVAL
- ⑦ WORK ZONE PAVT MK REM

WORK ZONE  
SPEED LIMIT 55  
PHOTO ENFORCED  
XXXX FINE MINIMUM

W2-115(O)-3618  
R2-1-3648  
R10-19aP-3618  
R2-1106-3618

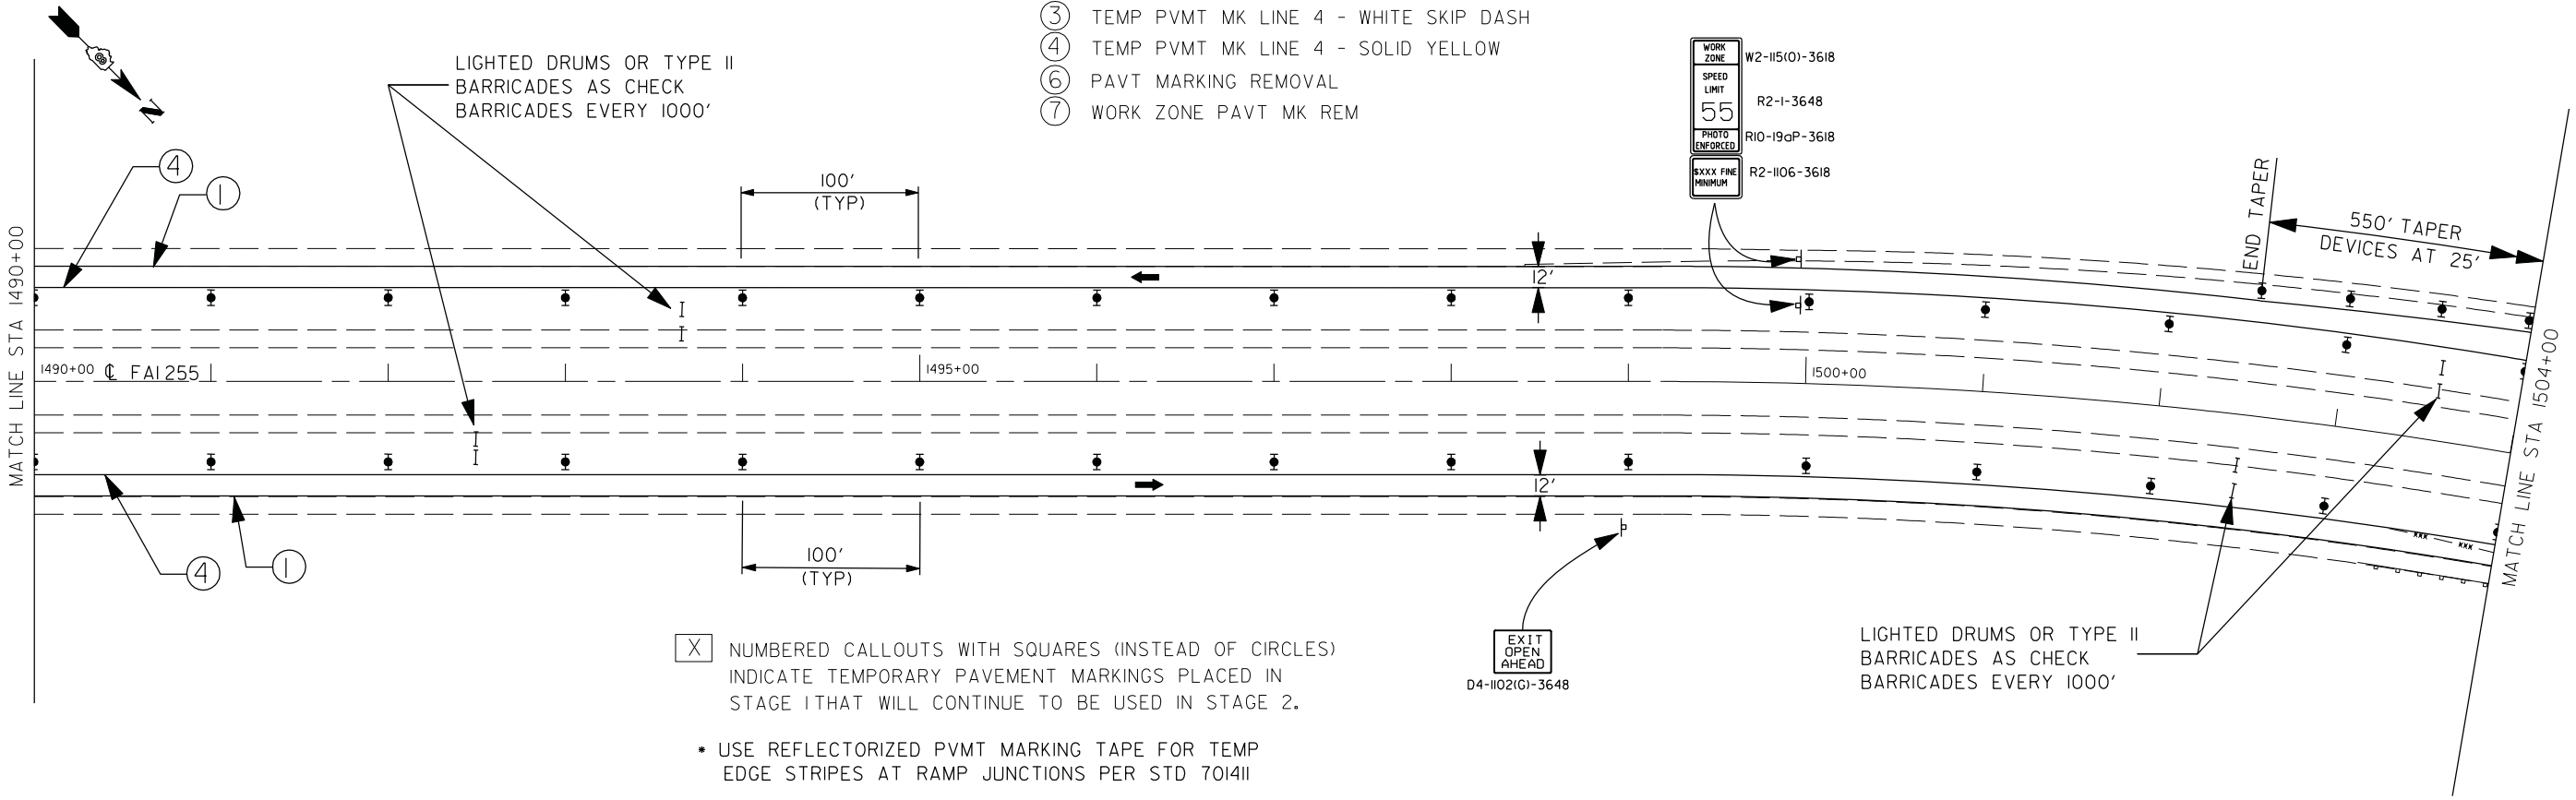

PLOT DRIVER = M:\Admin\Reference Data\CAD\_Support\Workspaces\tonard\p10r\vrp\inter-hof.f.plt  
 PEN TABLE = M:\Admin\Reference Data\CAD\_Support\Workspaces\tonard\p10r\vrp\inter-hof.f.plt

GONZALEZ COMPANIES, LLC 618-222-2221 WWW.GONZALEZCOS.COM

FILE NAME = D876F10-sh73-stage 2.dgn	USER NAME = Note	DESIGNED - JG	REVISED - ---
		DRAWN - NC	REVISED - ---
		CHECKED - CH	REVISED - ---
		DATE - 09/23/2013	REVISED - ---

**STATE OF ILLINOIS  
DEPARTMENT OF TRANSPORTATION**

**TEMPORARY TRAFFIC CONTROL - STAGE 2**

SCALE: 1"=50' SHEET NO. 30 OF 37 SHEETS STA. 1490+00 TO STA. 1518+00

F.A.I. RTE.	SECTION	COUNTY	TOTAL SHEETS	SHEET NO.
255	60-(8,9)RS-1	MADISON	206	73
CONTRACT NO. 76F10				
ILLINOIS FED. AID PROJECT				