
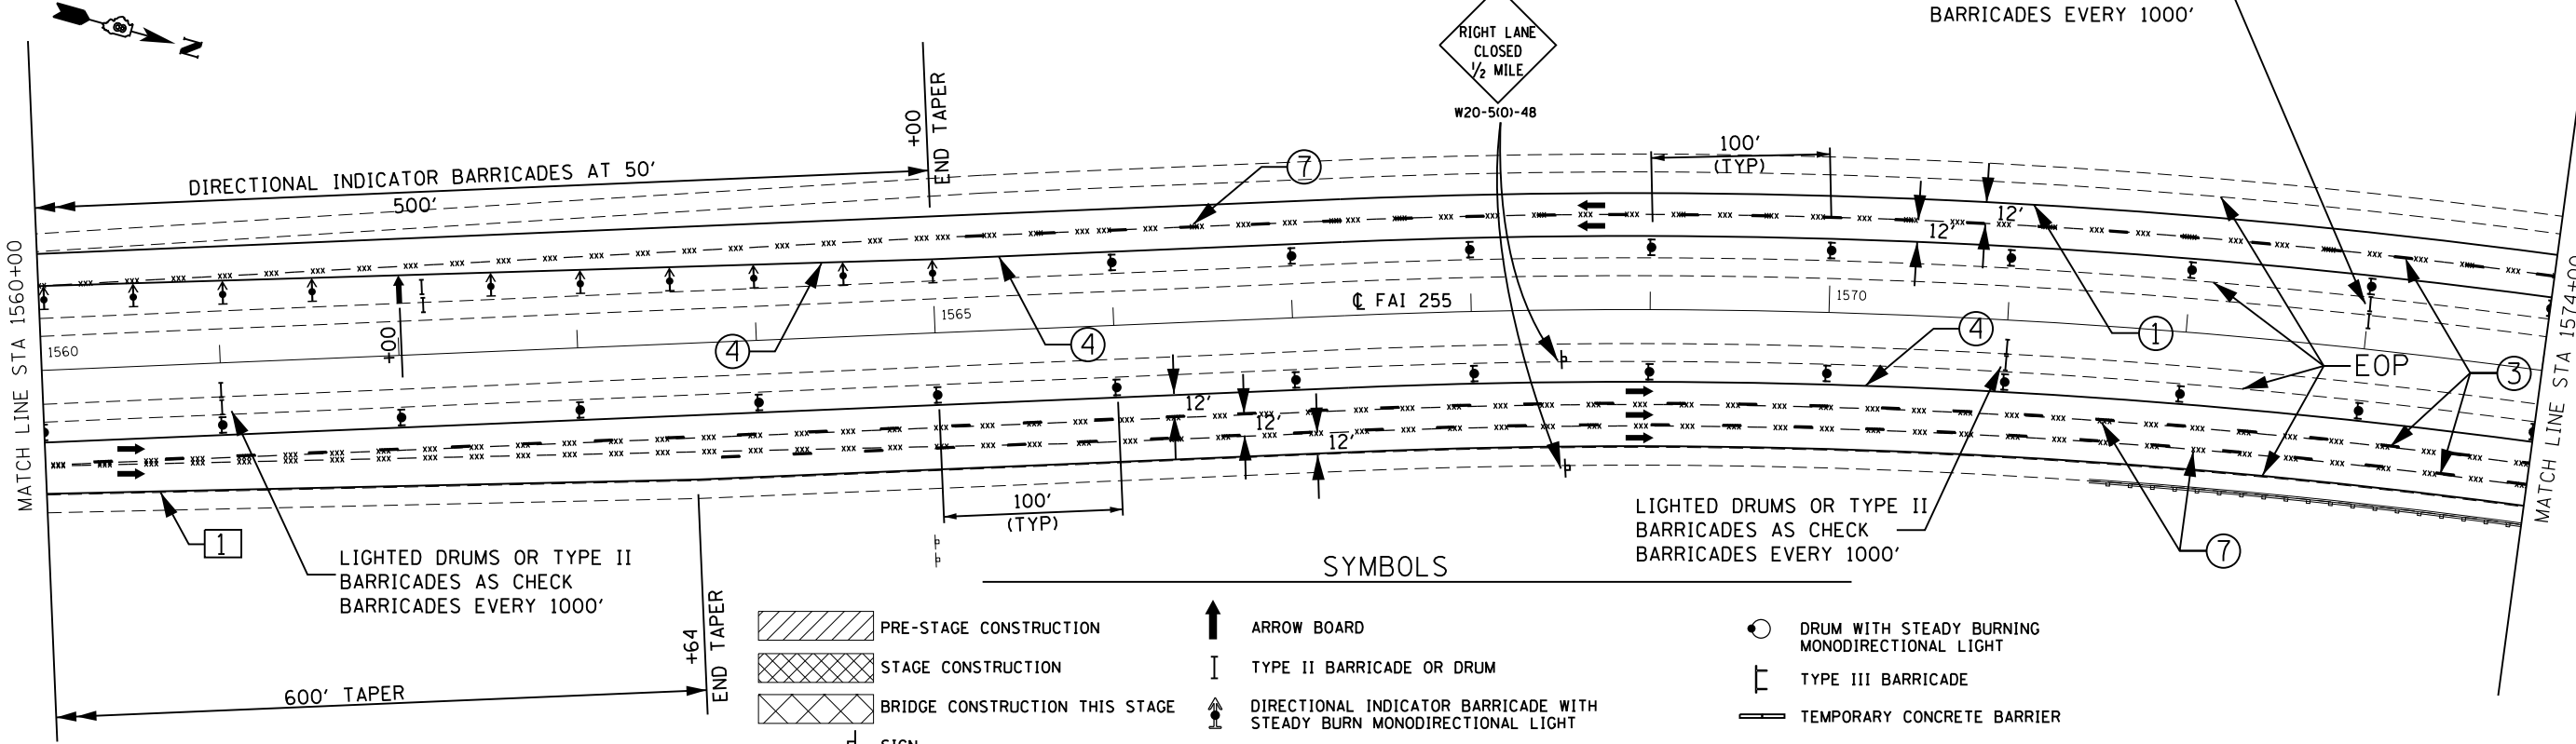


- ① TEMP PVMT MK LINE 4 - SOLID WHITE
- ③ TEMP PVMT MK LINE 4 - WHITE SKIP DASH
- ④ TEMP PVMT MK LINE 4 - SOLID YELLOW
- ⑥ PAVT MARKING REMOVAL
- ⑦ WORK ZONE PAVT MK REM

☒ NUMBERED CALLOUTS WITH SQUARES (INSTEAD OF CIRCLES) INDICATE TEMPORARY PAVEMENT MARKINGS PLACED IN STAGE 1 THAT WILL CONTINUE TO BE USED IN STAGE TWO.

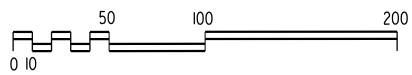

- SYMBOLS**
- |  |                                |  |  |  |  |
|--|--------------------------------|--|--|--|--|
|  | PRE-STAGE CONSTRUCTION         |  | ARROW BOARD  |  | DRUM WITH STEADY BURNING MONODIRECTIONAL LIGHT |
|  | STAGE CONSTRUCTION             |  | TYPE II BARRICADE OR DRUM  |  | TYPE III BARRICADE                             |
|  | BRIDGE CONSTRUCTION THIS STAGE |  | DIRECTIONAL INDICATOR BARRICADE WITH STEADY BURN MONODIRECTIONAL LIGHT             |  | TEMPORARY CONCRETE BARRIER                     |
|  | SIGN                           |  | TYPE II BARRICADE, DRUM OR VERTICAL BARRICADE W/ STEADY BURN MONODIRECTIONAL LIGHT |  | IMPACT ATTENUATOR                              |
|  | DIRECTION INDICATOR BARRICADE  |  | CONE, DRUM OR BARRICADE  |  | DIRECTION OF TRAFFIC                           |

PLOT DRIVER = \$PLTDVLS\$  
PEN TABLE = \$PENTBL\$

GONZALEZ COMPANIES, LLC 618-222-2221 WWW.GONZALEZCOS.COM

FILE NAME = D876F10-sh75-stage 2.dgn	USER NAME = kschwier-john	DESIGNED - JG	REVISED -
		DRAWN - NC	REVISED -
		CHECKED - CH	REVISED -
		DATE - 09/23/2013	REVISED -

**STATE OF ILLINOIS  
DEPARTMENT OF TRANSPORTATION**

**TEMPORARY TRAFFIC CONTROL - STAGE 2**

SCALE: 1"=50' SHEET NO. 32 OF 37 SHEETS STA. 1546+00 TO STA. 1574+00

F.A.I. RTE.	SECTION	COUNTY	TOTAL SHEETS	SHEET NO.
255	60-18,91RS-1	MADISON	206	75
CONTRACT NO. 76F10				

ILLINOIS FED. AID PROJECT