
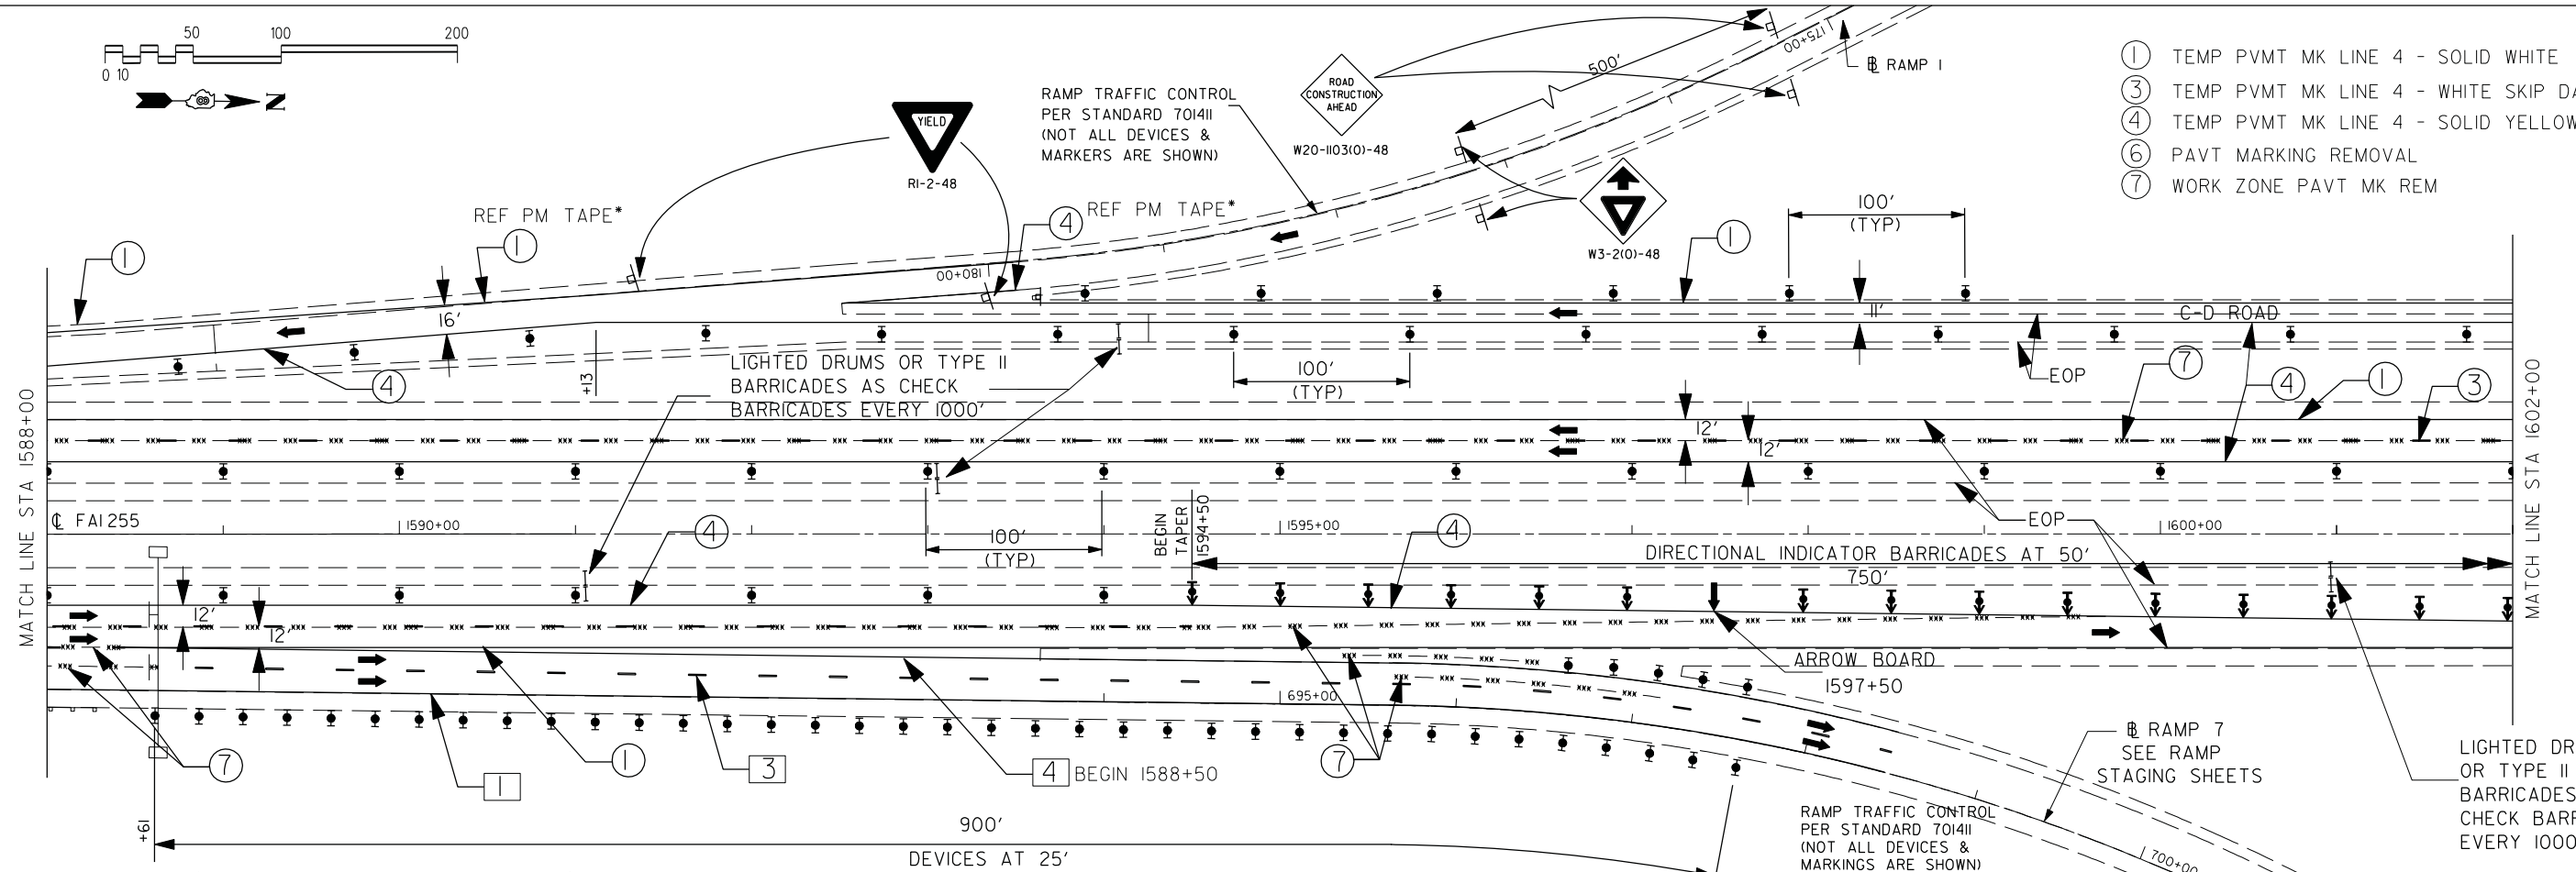


- SYMBOLS**
- PRE-STAGE CONSTRUCTION
  - STAGE CONSTRUCTION
  - BRIDGE CONSTRUCTION THIS STAGE
  - SIGN
  - DIRECTION INDICATOR BARRICADE

- ARROW BOARD
- TYPE II BARRICADE OR DRUM
- DIRECTIONAL INDICATOR BARRICADE WITH STEADY BURN MONODIRECTIONAL LIGHT
- TYPE II BARRICADE, DRUM OR VERTICAL BARRICADE W/ STEADY BURN MONODIRECTIONAL LIGHT
- CONE, DRUM OR BARRICADE

- DRUM WITH STEADY BURNING MONODIRECTIONAL LIGHT
- TYPE III BARRICADE
- TEMPORARY CONCRETE BARRIER
- IMPACT ATTENUATOR
- DIRECTION OF TRAFFIC

NUMBERED CALLOUTS WITH SQUARES (INSTEAD OF CIRCLES) INDICATE TEMPORARY PAVEMENT MARKINGS PLACED IN STAGE I THAT WILL CONTINUE TO BE USED IN STAGE TWO.

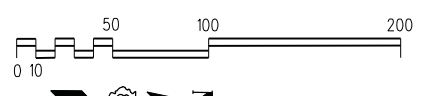

- ① TEMP PVMT MK LINE 4 - SOLID WHITE
- ③ TEMP PVMT MK LINE 4 - WHITE SKIP DASH
- ④ TEMP PVMT MK LINE 4 - SOLID YELLOW
- ⑥ PAVT MARKING REMOVAL
- ⑦ WORK ZONE PAVT MK REM

PLOT DRIVER = M:\Admin\Reference Data\CAD\_Support\workspace\standard\p10\wpr\inter-hof.f.plt  
 PEN TABLE = M:\Admin\Reference Data\CAD\_Support\workspace\standard\p10\ar-dr-1\xt-sub.tbl

GONZALEZ COMPANIES, LLC 618-222-2221 WWW.GONZALEZCOS.COM

FILE NAME = D876F10-sh76-stage 2.dgn	USER NAME = Note	DESIGNED - JG	REVISED - ---
		DRAWN - NC	REVISED - ---
		CHECKED - CH	REVISED - ---
		DATE - 09/23/2013	REVISED - ---

**STATE OF ILLINOIS  
DEPARTMENT OF TRANSPORTATION**

**TEMPORARY TRAFFIC CONTROL - STAGE 2**

SCALE: 1"=50' SHEET NO. 33 OF 37 SHEETS STA. 1574+00 TO STA. 1602+00

F.A.I. R.T.E. 255	SECTION 60-(8,9)RS-1	COUNTY MADISON	TOTAL SHEETS 206	SHEET NO. 76
			CONTRACT NO. 76F10	
ILLINOIS FED. AID PROJECT				