
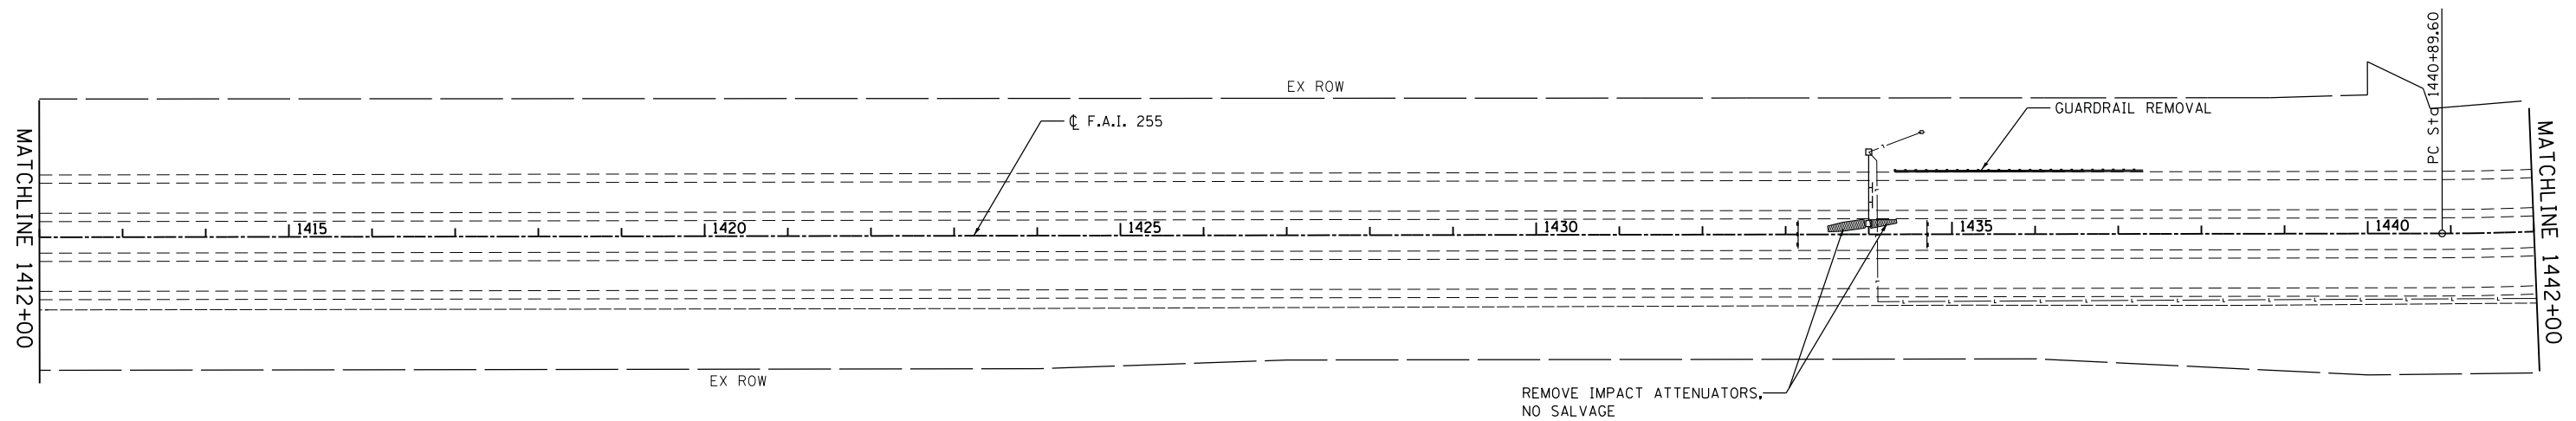


**LEGEND**

- CONCRETE REMOVAL
- PCC/HMA SURFACE REMOVAL - BUTT JOINT
- PCC/HMA SURFACE REMOVAL (MILLING)

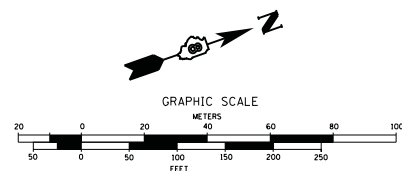

FILE NAME =	USER NAME = kschwier.john	DESIGNED - KJS	REVISED -
H:\6513 IDOT DB Ver\6513.09 WO 9 1-2550\Drawings\Revised\CADD_Sheets\0876F10-sht-rem1.dwg		DRAWN - KOJ/KJS	REVISED -
	PLOT SCALE = 99.9998' / in.	CHECKED - SAR	REVISED -
	PLOT DATE = 9/24/2013	DATE - 7/19/13	REVISED -

**STATE OF ILLINOIS  
DEPARTMENT OF TRANSPORTATION**

**I 255 REMOVALS**

SCALE: SHEET NO. 1 OF 8 SHEETS STA. 1390+00 TO STA. 1442+00

F.A.I. RTE.	SECTION	COUNTY	TOTAL SHEETS	SHEET NO.
255	60-18,9RS-1	MADISON	206	97
CONTRACT NO. 76F10				
ILLINOIS FED. AID PROJECT				