
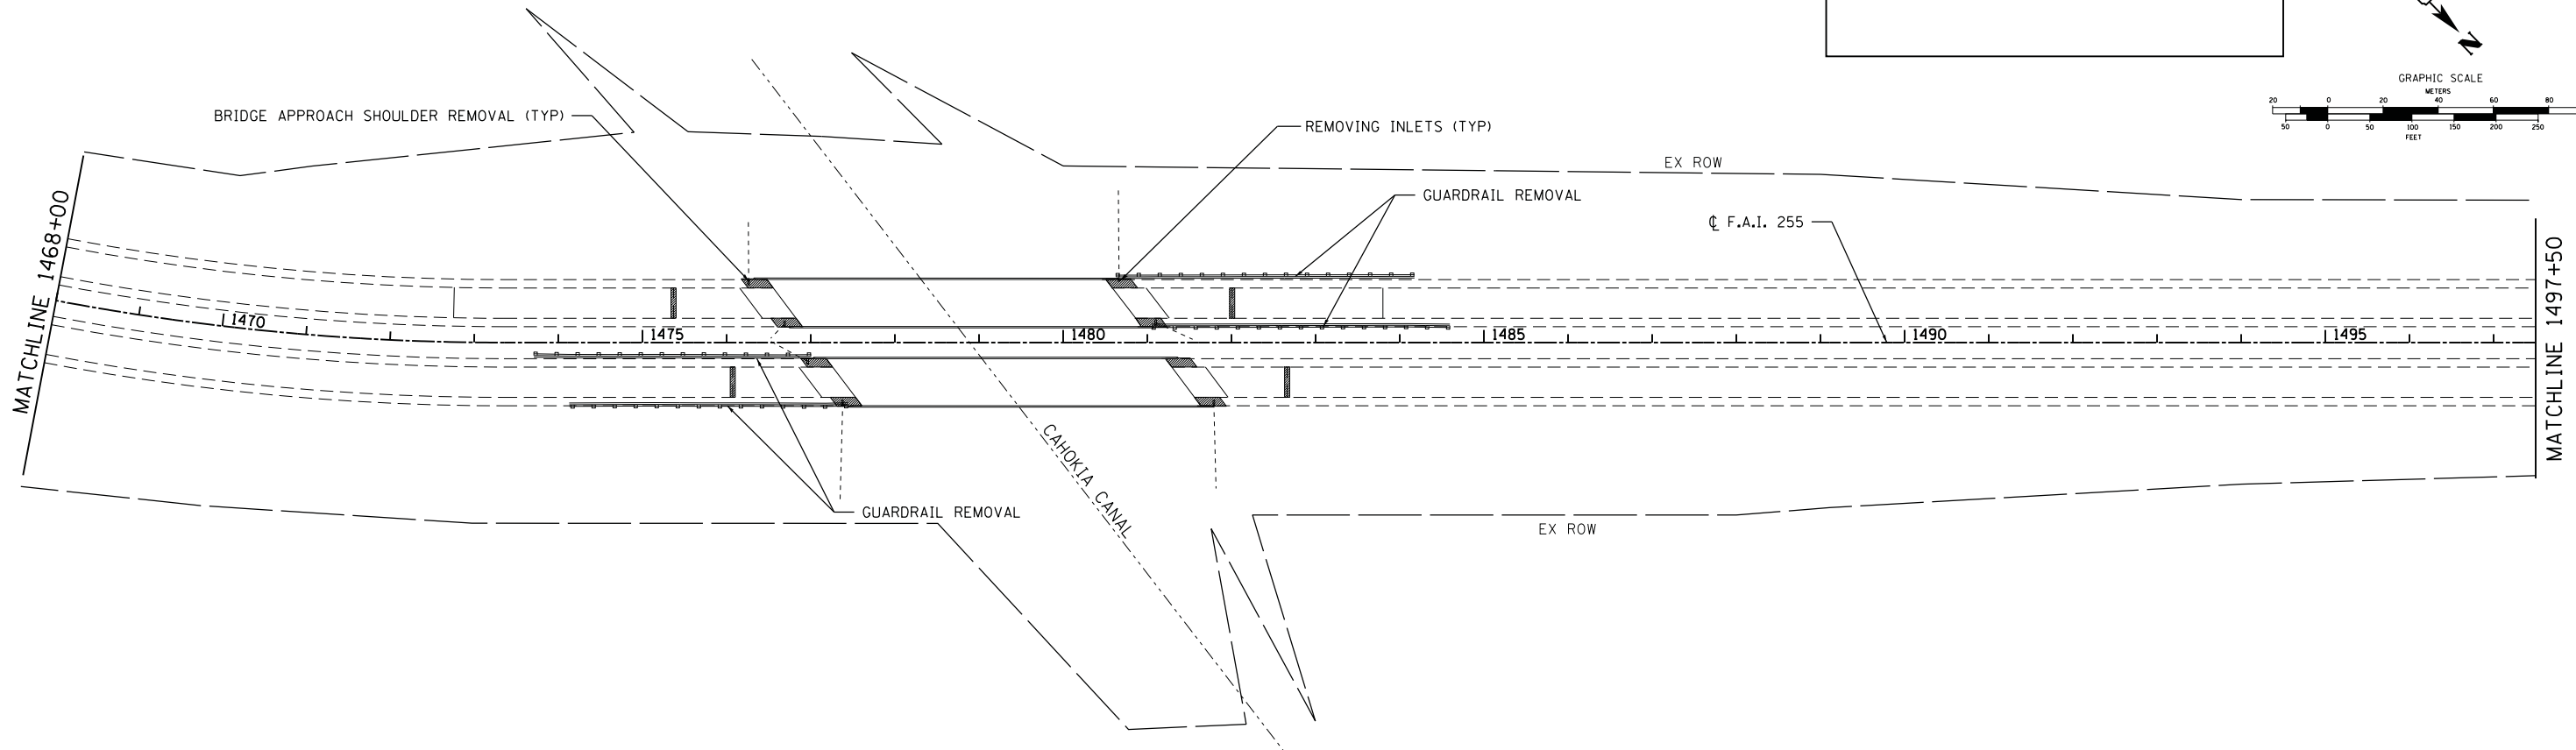


LEGEND

- CONCRETE REMOVAL
- PCC/HMA SURFACE REMOVAL - BUTT JOINT
- PCC/HMA SURFACE REMOVAL (MILLING)

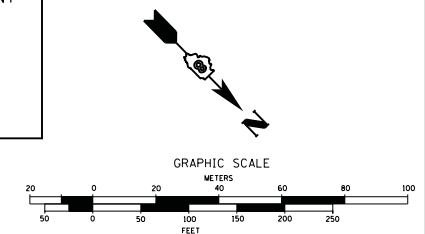

FILE NAME =	USER NAME = kschwier.john	DESIGNED - KJS	REVISED -
H:\6513 IDOT DB Ver\6513.09 WO 9 1-2550ver10yRevised\CADD_Sheets\0876F10-shr-rem2.dgn		DRAWN - KOJ/KJS	REVISED -
	PLOT SCALE = 99.9998 ' / in.	CHECKED - SAR	REVISED -
	PLOT DATE = 9/24/2013	DATE - 7/19/13	REVISED -

**STATE OF ILLINOIS
DEPARTMENT OF TRANSPORTATION**

I 255 REMOVALS

SCALE: SHEET NO. 2 OF 8 SHEETS STA. 1442+00 TO STA. 1497+50

F.A.I. RTE.	SECTION	COUNTY	TOTAL SHEETS	SHEET NO.
255	60-18,91RS-1	MADISON	206	98
CONTRACT NO. 76F10				
ILLINOIS FED. AID PROJECT				