
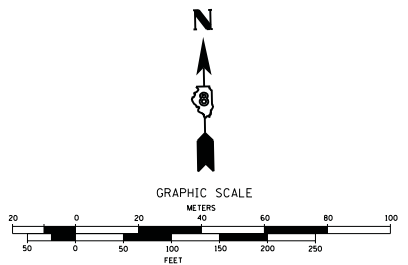
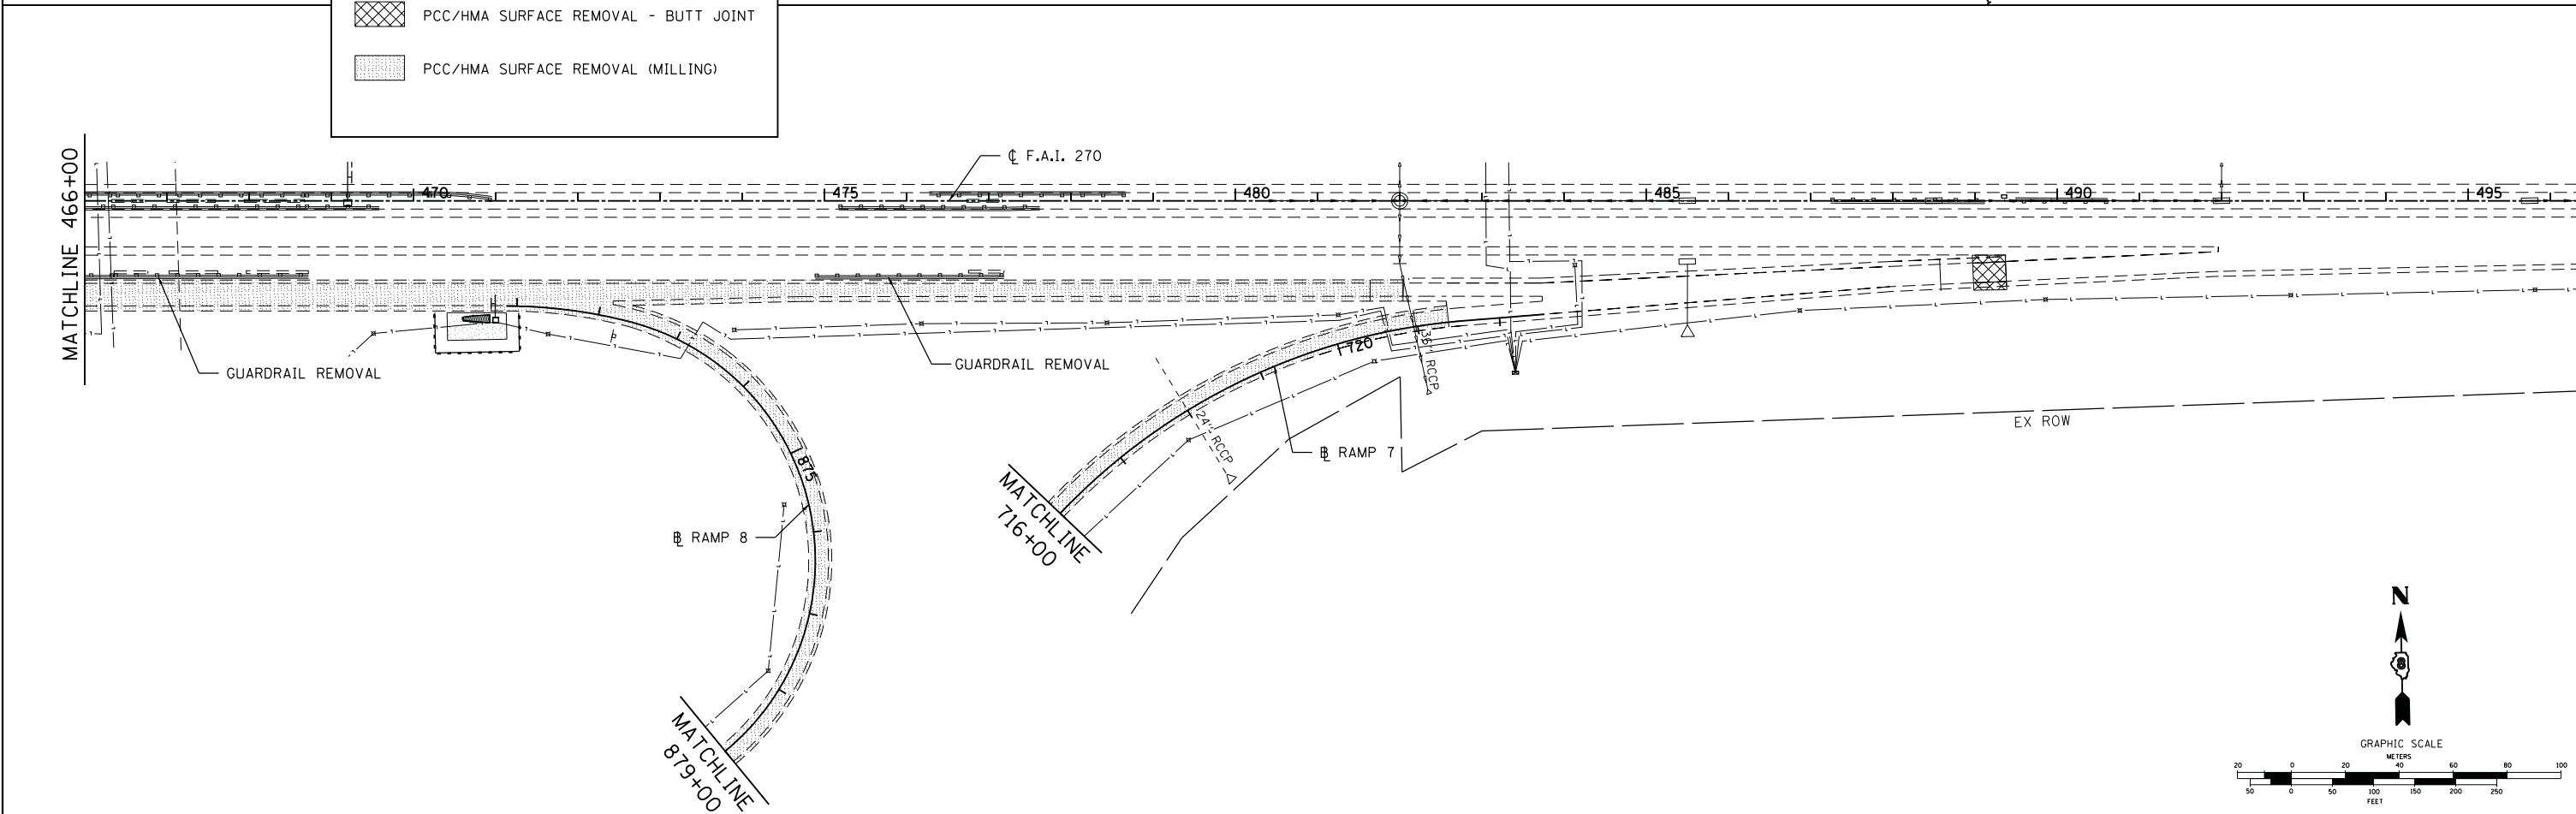


LEGEND

- CONCRETE REMOVAL
- PCC/HMA SURFACE REMOVAL - BUTT JOINT
- PCC/HMA SURFACE REMOVAL (MILLING)

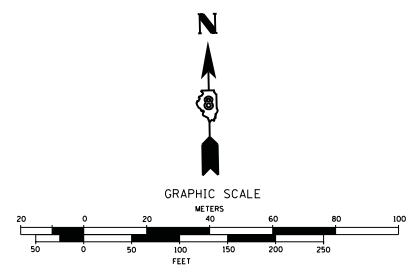

FILE NAME =	USER NAME = kschwier.john	DESIGNED - KJS	REVISED -	STATE OF ILLINOIS DEPARTMENT OF TRANSPORTATION	I 270 REMOVALS (EASTBOUND)			F.A.I. RTE. = 255	SECTION = 60-18,91RS-1	COUNTY = MADISON	TOTAL SHEETS = 206	SHEET NO. = 104
		DRAWN - KOJ/KJS	REVISED -					CONTRACT NO. 76F10				
		CHECKED - SAR	REVISED -									
		DATE - 7/19/13	REVISED -									
				SCALE: SHEET NO. 8 OF 8 SHEETS STA. 438+00 TO STA. 490+00			ILLINOIS FED. AID PROJECT					