




TYPICAL ENTRANCE RAMP MARKINGS

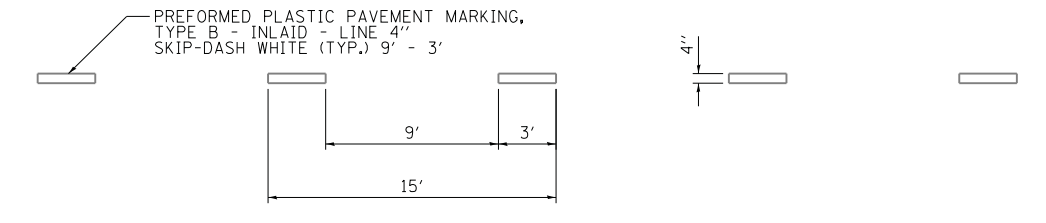


TYPICAL APPLICATION FOR ABBREVIATED WHITE SKIP-DASH LINE

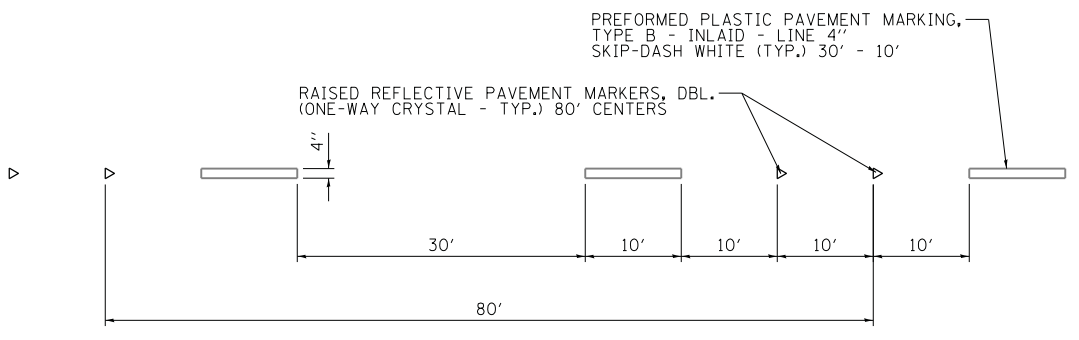


TYPICAL APPLICATION FOR WHITE SKIP-DASH LINE WITH RAISED REFLECTIVE PAVEMENT MARKERS

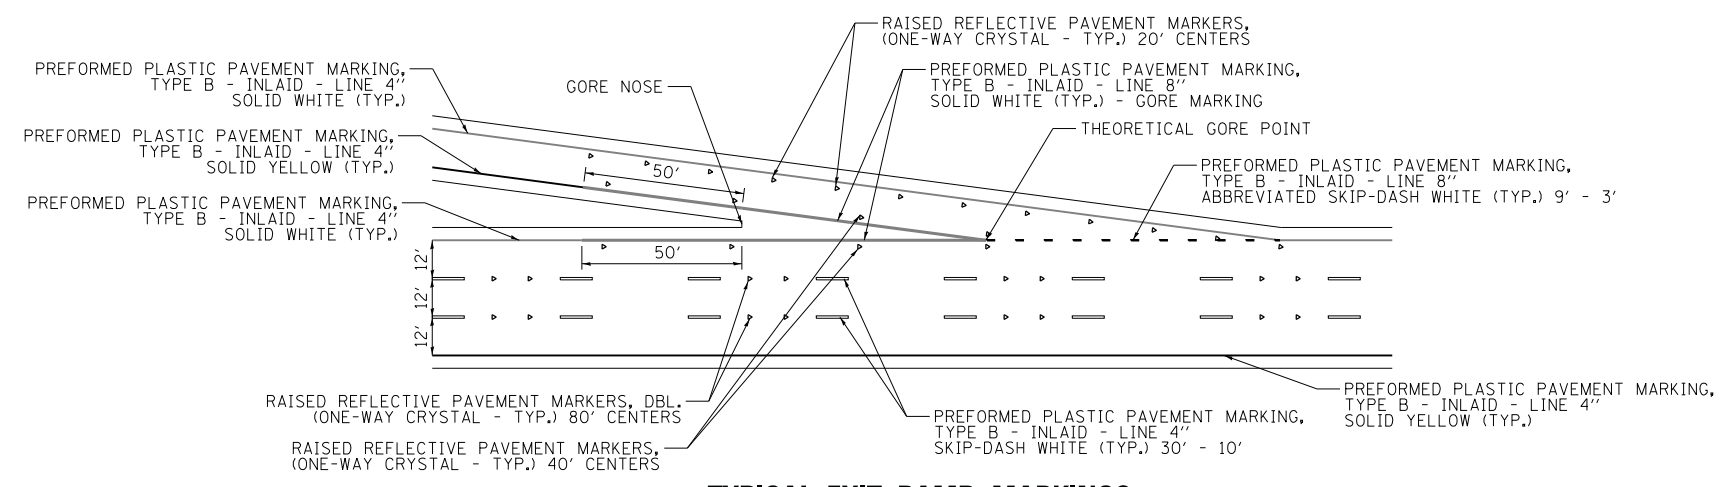

TYPICAL EXIT RAMP MARKINGS

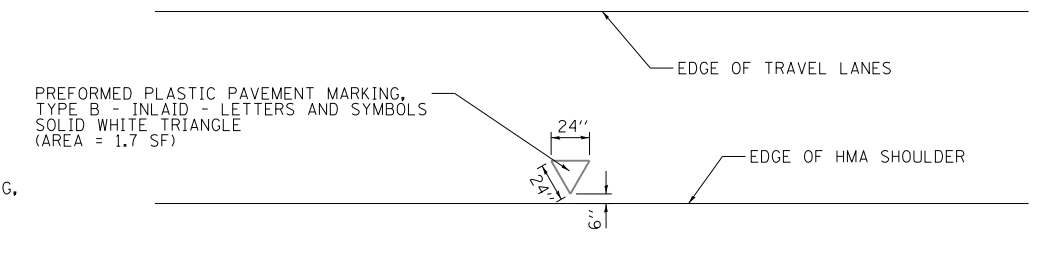

TYPICAL UNDERDRAIN HEADWALL MARKER DETAIL

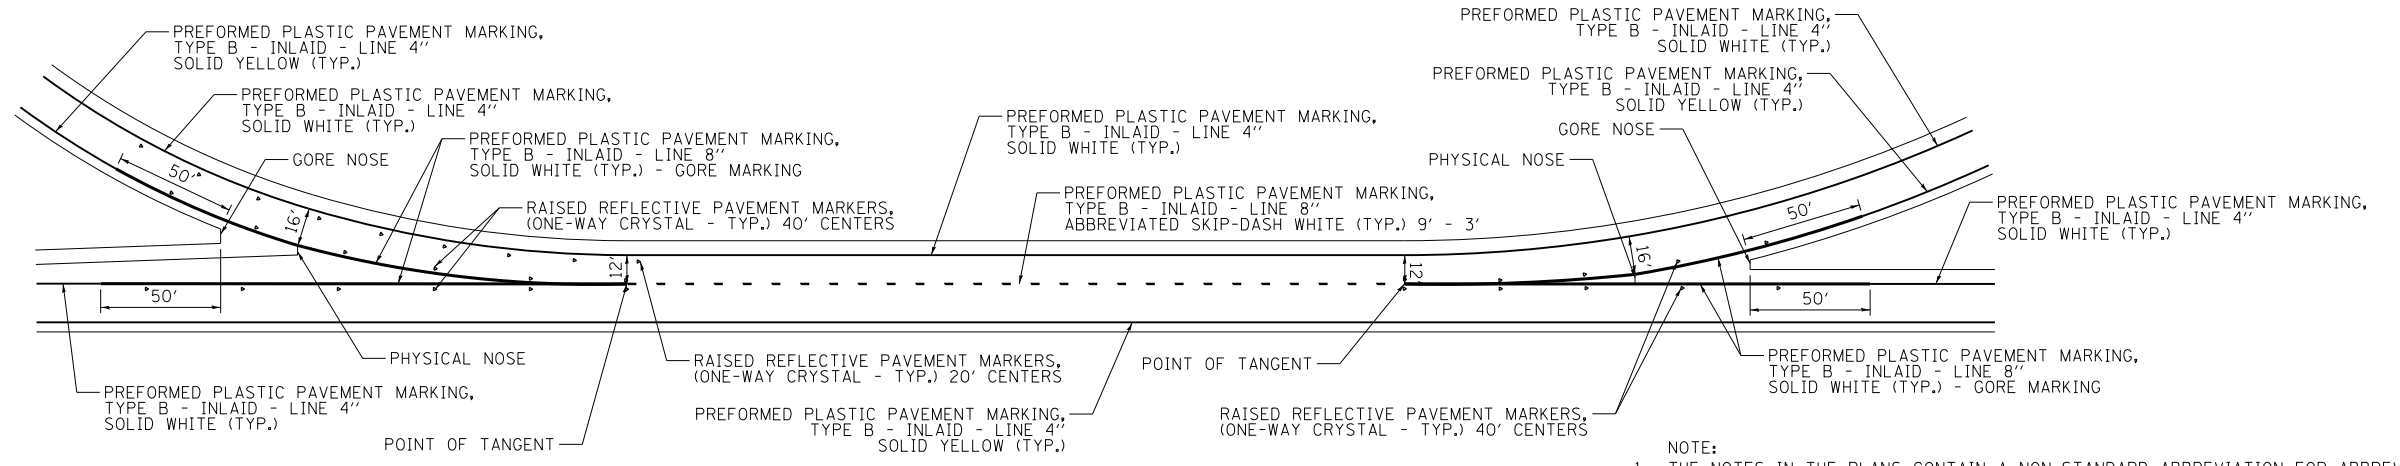

C-D ROAD ENTRANCE AND EXIT RAMP MARKINGS

NOTE:
1. THE NOTES IN THE PLANS CONTAIN A NON-STANDARD ABBREVIATION FOR ABBREVIATED SKIP-DASH OF THE TYPE, SIZE AND COLOR OF PAVEMENT MARKINGS SPECIFIED. FOR EXAMPLE, PREFORMED PLASTIC PAVEMENT MARKING, TYPE B - INLAID - LINE 8" ABBREV SKIP-DASH WHITE (TYP.) 3' - 9'.

FILE NAME =	USER NAME = kschwier-john	DESIGNED - KJS	REVISED -	STATE OF ILLINOIS DEPARTMENT OF TRANSPORTATION	PAVEMENT MARKING DETAILS			F.A.I. RTE.	SECTION	COUNTY	TOTAL SHEETS	SHEET NO.
H:\6513 IDOT DB Ver\6513.09 WO 9 1-2550	10yRevised\CADD_Sheets\0876F10-shr-pmkdet	DRAWN - KOJ/KJS	REVISED -					255	60-18,9RS-1	MADISON	206	108
PLOT SCALE = 10.0000 "/ in.	CHECKED - SAR	REVISIED -	REVISIED -		CONTRACT NO. 76F10			ILLINOIS FED. AID PROJECT				
PLOT DATE = 9/24/2013	DATE - 7/19/13	REVISIED -	REVISIED -		SCALE:	SHEET 1 OF 1 SHEETS	STA.	TO STA.				