


STATION 1509+26 NORTH BOUND MILE MARKER 28.8

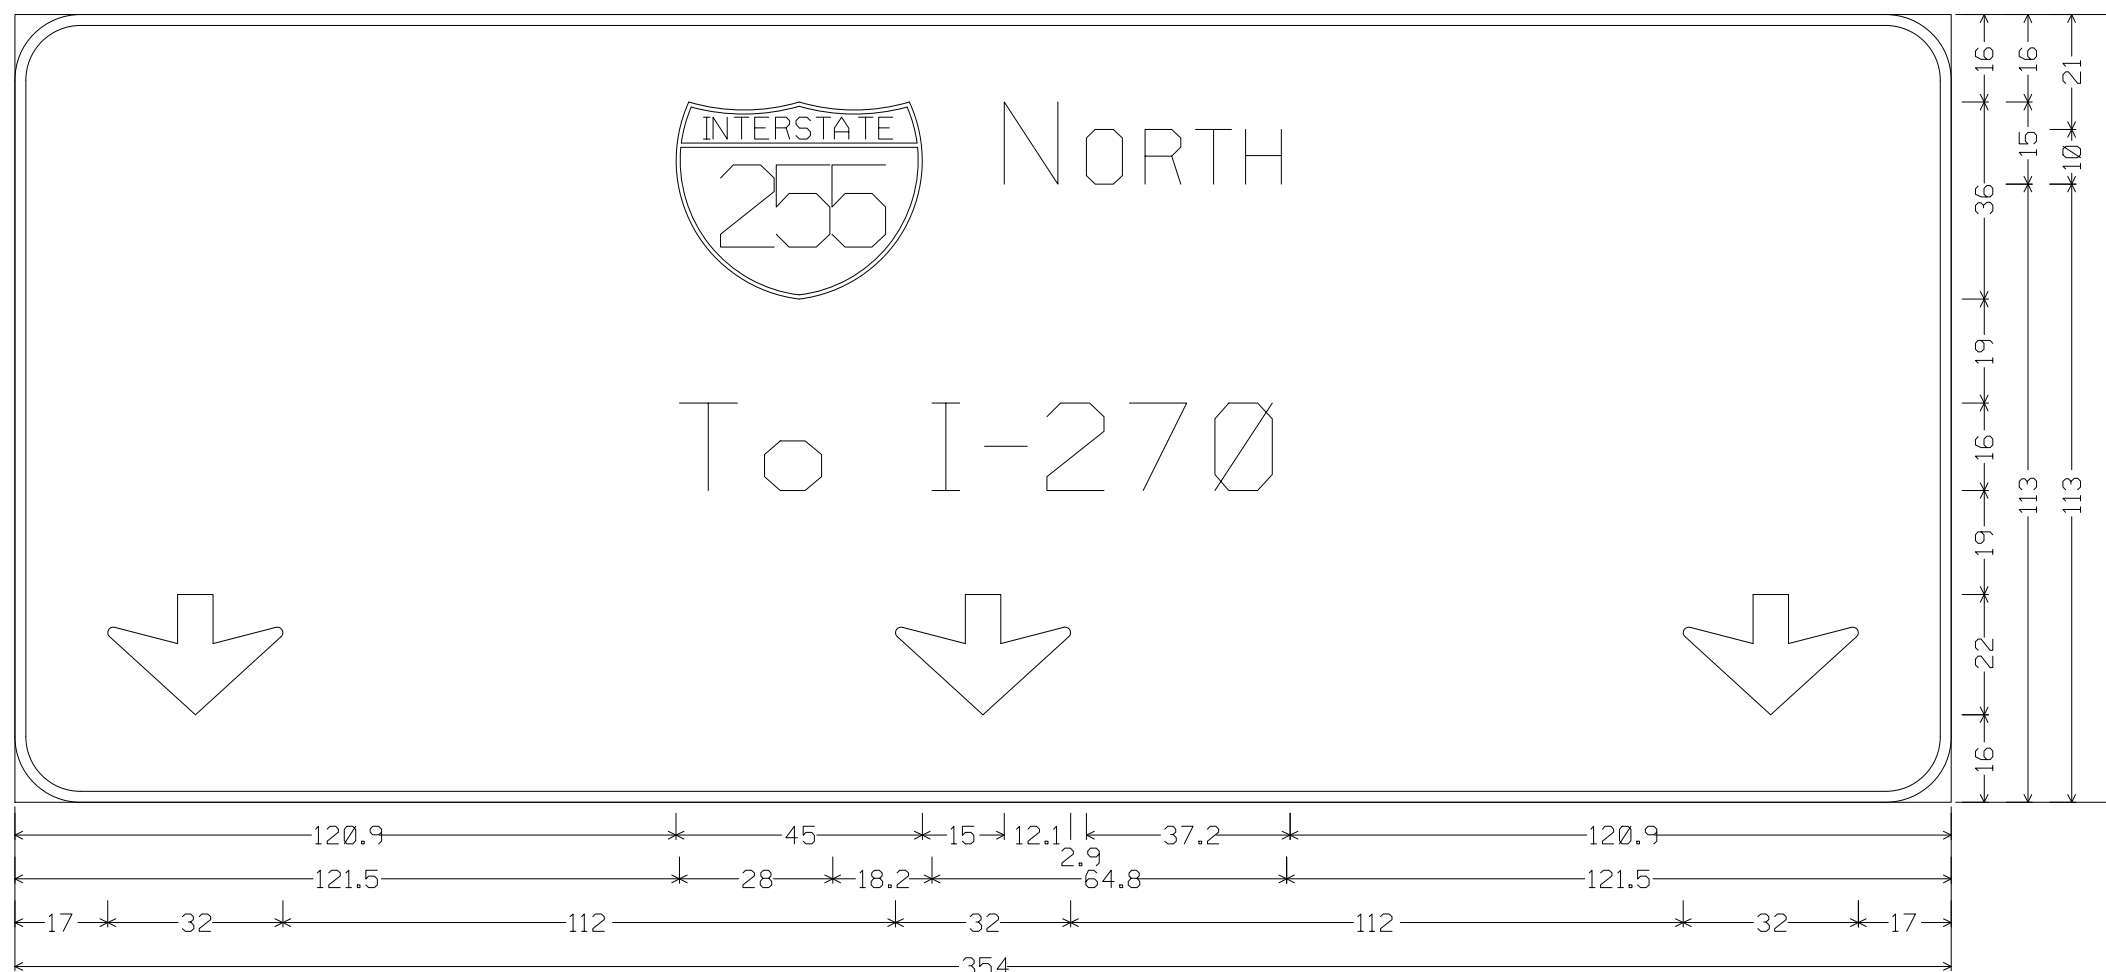

12.0" Radius, 2.0" Border, White on Green;

[NORTH] E 2K; [To I-270] ClearviewHwy-5-W; Down Arrow 22.0" 270(); Down Arrow 22.0" 270(); Down Arrow 22.0" 270();

FILE NAME = c:\pwork\pwork\owenbj\d0267923\d876f00-sh1-500.dgn	USER NAME = owenbj	DESIGNED -	REVISED -	STATE OF ILLINOIS DEPARTMENT OF TRANSPORTATION	SIGN PANEL DETAILS			F.A.I. RTE.	SECTION	COUNTY	TOTAL SHEETS	SHEET NO.
	PLOT SCALE = 100.0000' / 1in.	CHECKED -	REVISED -					255	60-(8,9)RS-1	MADISON	206	121
PLOT DATE = 12/11/2013	DATE -	REVISED -	SCALE:		SHEET NO. 7 OF 30 SHEETS	STA.	TO STA.	CONTRACT NO. 76F10		ILLINOIS FED. AID PROJECT		