


STATION 1588+63 NORTH BOUND MILE MARKER 30.3

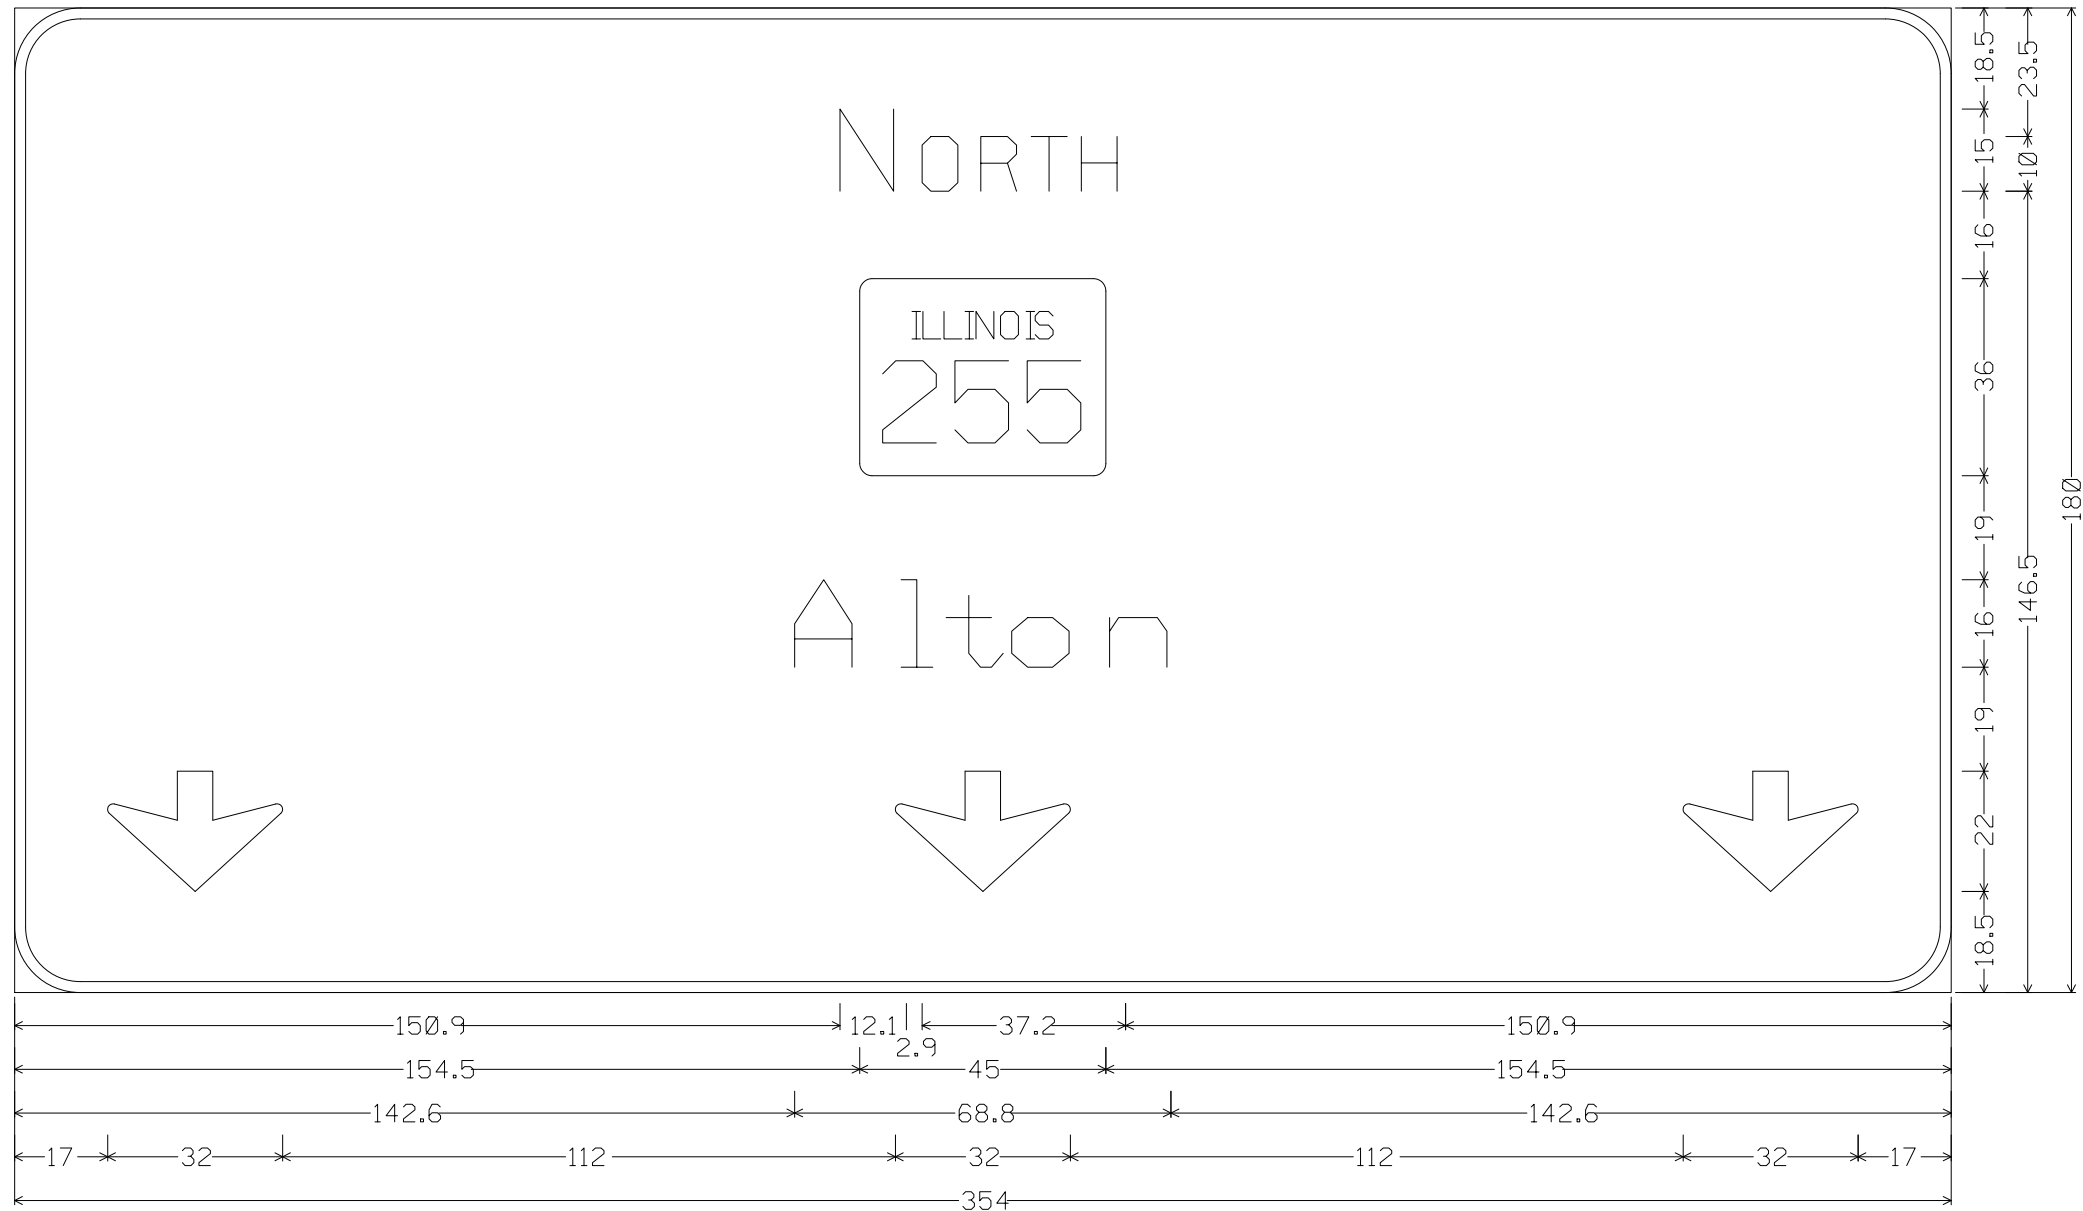

12.0" Radius, 2.0" Border, White on Green;  
 [NORTH] E 2K; [Alton] ClearviewHwy-5-W; Down Arrow 22.0" 270°; Down Arrow 22.0" 270°; Down Arrow 22.0" 270°;

FILE NAME =	USER NAME = owerbj	DESIGNED -	REVISED -	<b>STATE OF ILLINOIS DEPARTMENT OF TRANSPORTATION</b>	<b>SIGN PANEL DETAILS</b>		F.A.I RTE.	SECTION	COUNTY	TOTAL SHEETS	SHEET NO.
et:\pwork\pwork\overbj\d0267923\d876f00-shd-500.dgn	PLOT SCALE = 100.0000' / in.	DRAWN -	REVISED -				255	60-(8,9)R5-1	MADISON	206	127
	PLOT DATE = 12/11/2013	CHECKED -	REVISED -		SCALE:		SHEET NO. 13 OF 30 SHEETS	STA.	TO STA.	CONTRACT NO. 76F10	
		DATE -	REVISED -				FED. ROAD DIST. NO. ILLINOIS FED. AID PROJECT				