


STATION 1530+00 SOUTHBOUND MILE MARKER 29.2

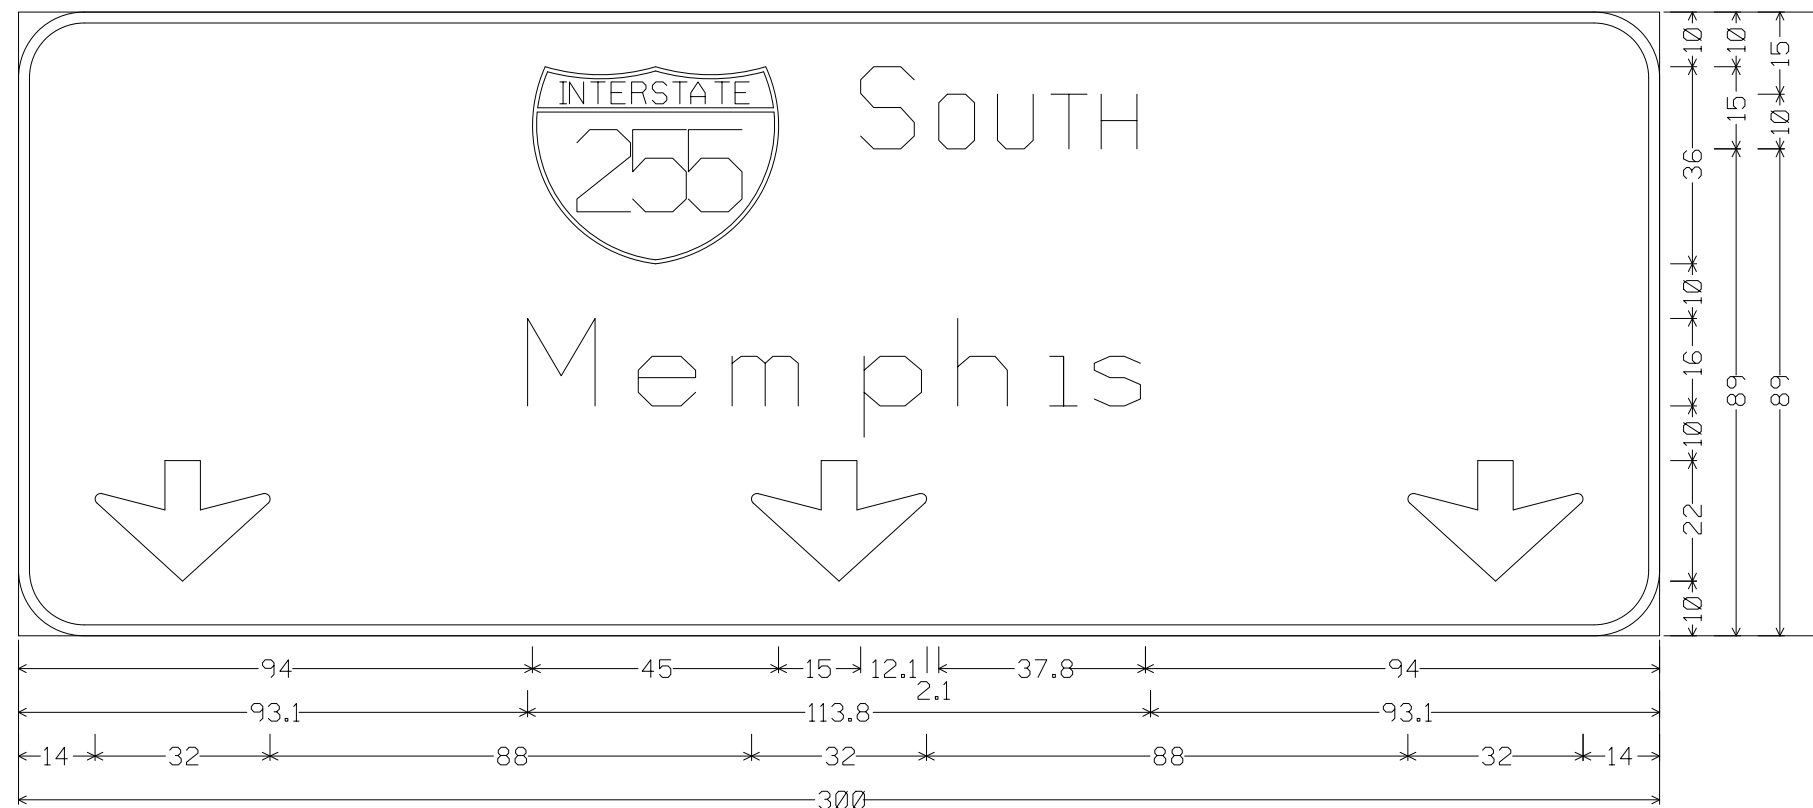

12.0" Radius, 2.0" Border, White on Green;
 [SOUTH] E 2K; [Memphis] ClearviewHwy-5-W; Down Arrow 22.0" 270f; Down Arrow 22.0" 270f; Down Arrow 22.0" 270f;

FILE NAME = c:\pwork\pwork\owenbj\0267923\0876F00-sh1-500.dgn	USER NAME = owenbj	DESIGNED -	REVISED -	STATE OF ILLINOIS DEPARTMENT OF TRANSPORTATION	SIGN PANEL DETAILS		F.A.I. RTE.	SECTION	COUNTY	TOTAL SHEETS	SHEET NO.	
	PLOT SCALE = 100.0000' / in.	CHECKED -	REVISED -				255	60-(8,9)RS-1	MADISON	206	137	
PLOT DATE = 12/11/2013	DATE -	REVISED -	REVISED -		SCALE:		SHEET NO. 23 OF 30 SHEETS	STA.	TO STA.	CONTRACT NO. 76F10		
							FED. ROAD DIST. NO.	ILLINOIS FED. AID PROJECT				