


STATION 1411+50 SOUTH BOUND MILE MARKER 27.0

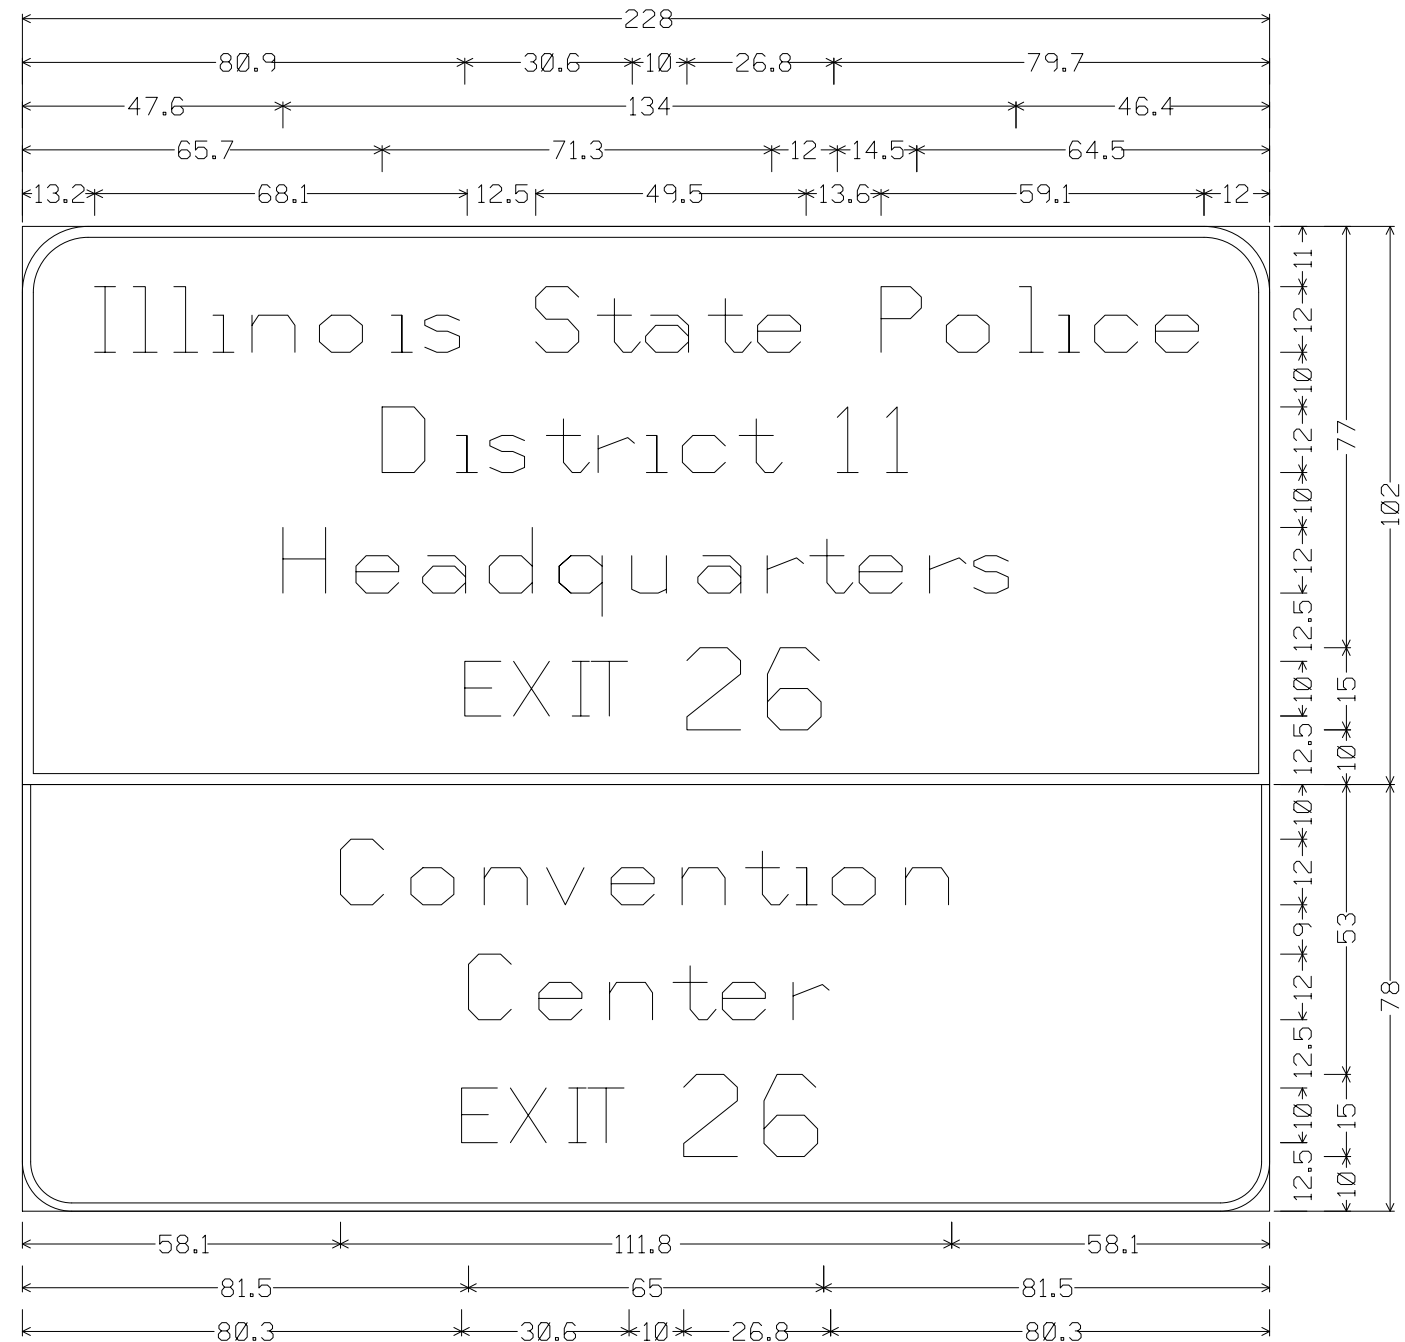

12.0" Radius, 2.0" Border, White on Blue;
 [Illinois State Police] ClearviewHwy-5-W; [District 11] ClearviewHwy-5-W;
 [Headquarters] ClearviewHwy-5-W; [EXIT 26] E 2K;
 9.0" Radius, 1.5" Border, White on Brown;
 [Convention] ClearviewHwy-5-W; [Center] ClearviewHwy-5-W; [EXIT 26] E 2K;

FILE NAME =	USER NAME = owerbj	DESIGNED -	REVISED -	STATE OF ILLINOIS DEPARTMENT OF TRANSPORTATION	SIGN PANEL DETAILS		F.A.I. RTE.	SECTION	COUNTY	TOTAL SHEETS	SHEET NO.	
et:\pwork\pwork\overbj\d0267923\d876F00-shd-900.dgn	PLOT SCALE = 100.0000' / in.	DRAWN -	REVISED -				255	60-(8,9)R5-1	MADISON	206	144	
	PLOT DATE = 12/11/2013	CHECKED -	REVISED -		SCALE:		SHEET NO. 30 OF 30 SHEETS	STA.	TO STA.	CONTRACT NO. 76F10		
		DATE -	REVISED -							FED. ROAD DIST. NO. ILLINOIS FED. AID PROJECT		