
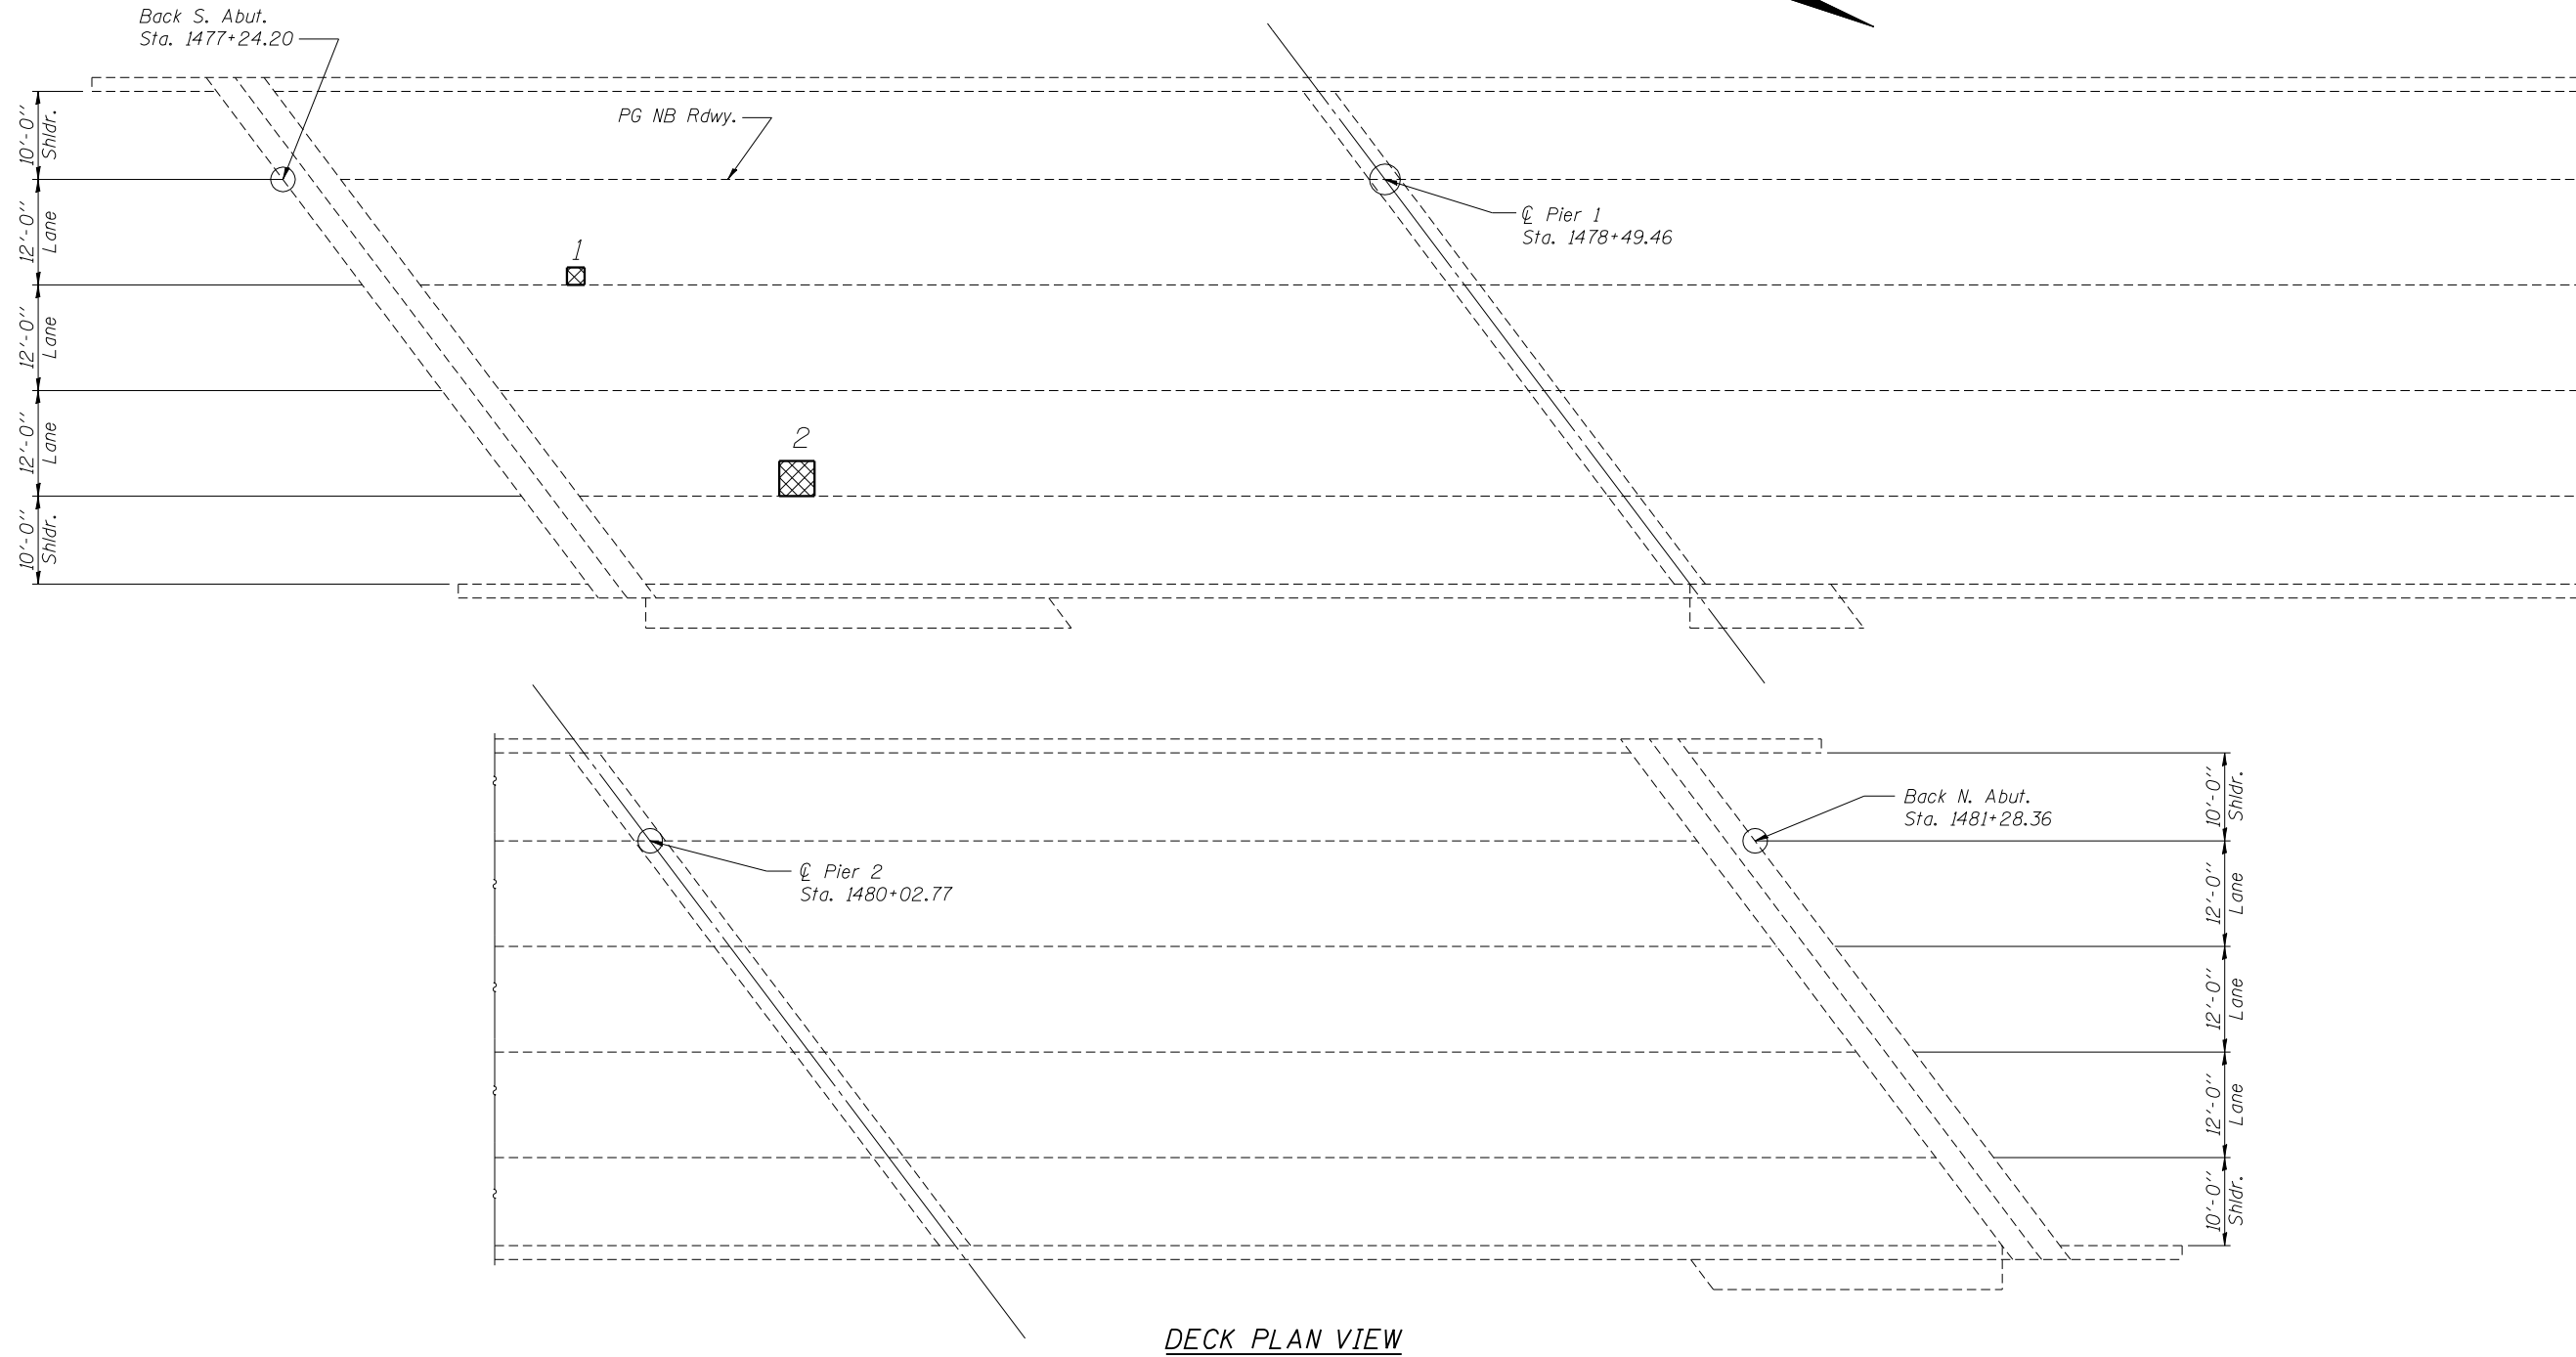


8/27/2013 8:27:03 AM - g:\s12\0001\Bridges\CAD\sheet\Bridges_0218-0219\0600218-76F10-05-Deck_Patching_Plan.dgn

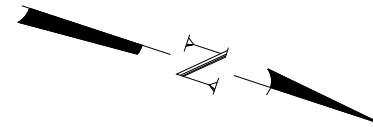

DECK PLAN VIEW

LEGEND

Deck Slab Repair (Partial Depth)

Patch No.	Patch Depth	Station	Length (ft)	Width (ft)	Quantity (sq. yd.)
1	Partial	1477+57.50	2	2	0.44
2	Partial	1477+82.60	4	4	1.78

BILL OF MATERIAL

Item	Unit	Total
Deck Slab Repair (Partial Depth)	Sq. Yd.	2.2
*Deck Slab Repair (Full Depth, Type I)	Sq. Yd.	2.0

*Additional Deck Slab Repair (Full Depth, Type I) quantity has been included in the event full depth patches are identified during construction. Location not shown.

FILE NAME = *FILES*



USER NAME = sdjun	DESIGNED - SDG	REVISED -
	CHECKED - FAS	REVISED -
PLOT SCALE = *SCALE*	DRAWN - IK	REVISED -
PLOT DATE = 8/27/2013	CHECKED - SDG	REVISED -

**STATE OF ILLINOIS
DEPARTMENT OF TRANSPORTATION**

**DECK PATCHING PLAN
STRUCTURE NO. 060-0218 NB**

SHEET NO. 5 OF 6 SHEETS

F.A.I. RTE.	SECTION	COUNTY	TOTAL SHEETS	SHEET NO.
255	60-(8,9) RS-1	MADISON	206	149
				CONTRACT NO. 76F10

ILLINOIS FED. AID PROJECT