



EXISTING CROSS SECTION
SB Roadway Looking North

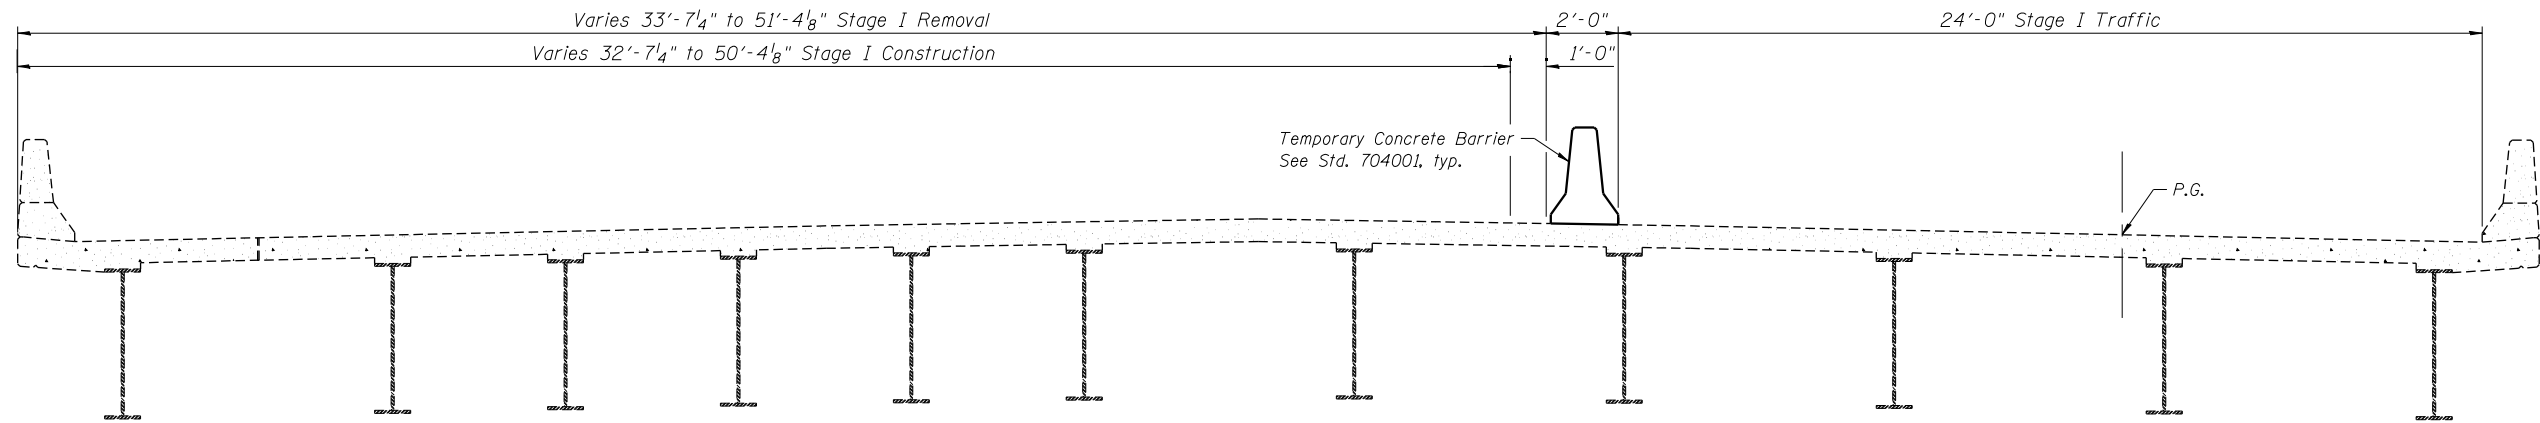


STAGE I CONSTRUCTION
SB Roadway Looking North

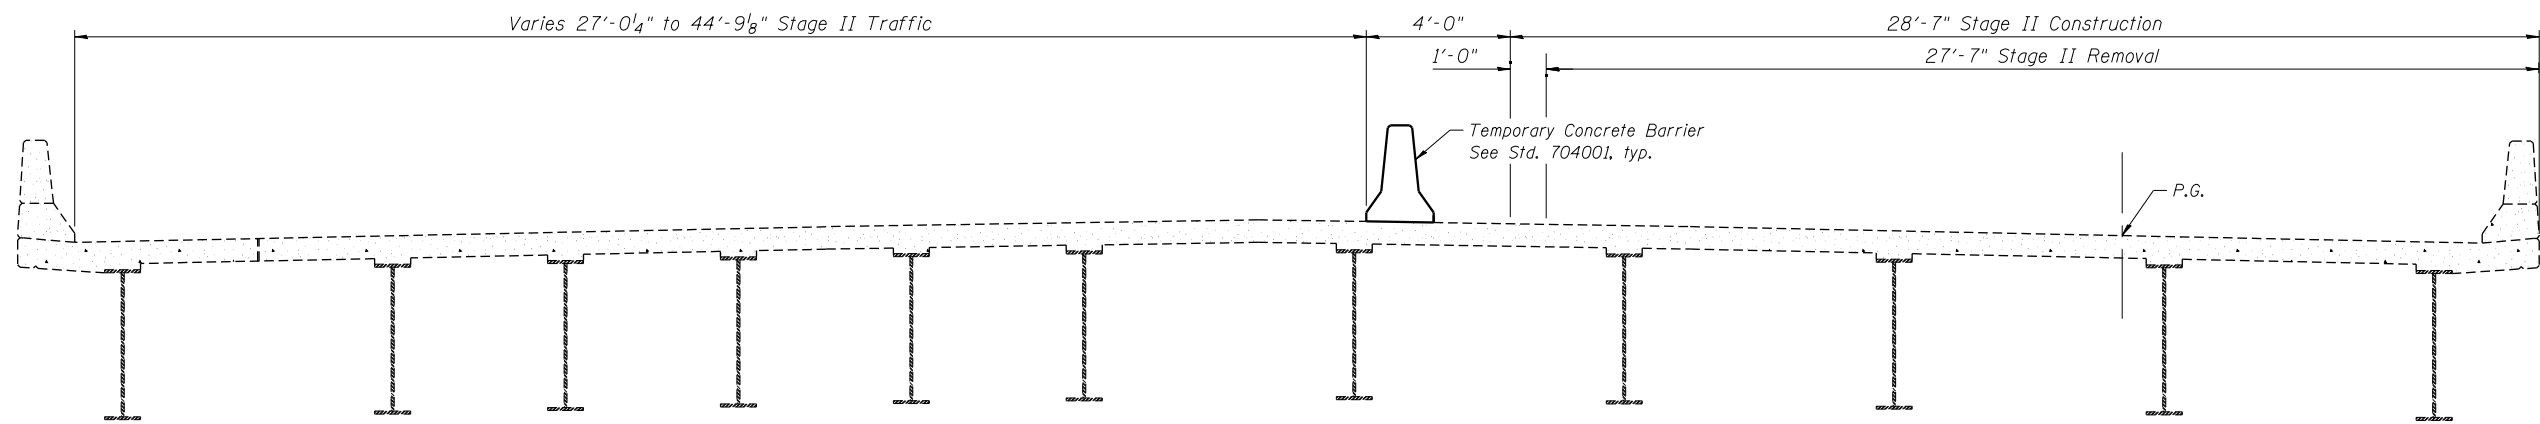

STAGE II CONSTRUCTION
SB Roadway Looking North

3/25/2013 3:25:12 PM G:\S12\0001\Bridges\CAD\Drawings\0220-0220\0600220-76F10-04-Stage_Construction.dgn

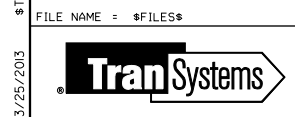

USER NAME = sdcgnnn	DESIGNED - WAE	REVISED -
PLOT SCALE = #SCALE#	CHECKED - SDG	REVISED -
PLOT DATE = 3/25/2013	DRAWN - JD	REVISED -
	CHECKED - SDG	REVISED -

**STATE OF ILLINOIS
DEPARTMENT OF TRANSPORTATION**

**STAGE CONSTRUCTION
STRUCTURE NO. 060-0220 SB**

SHEET NO. 4 OF 19 SHEETS

F.A.I. RTE.	SECTION	COUNTY	TOTAL SHEETS	SHEET NO.
255	60-(8,9) RS-1	MADISON	206	154
CONTRACT NO. 76F10				

ILLINOIS FED. AID PROJECT