




3:48:55 PM - G:\S12\0001\Bridges\CAD\Drawings\0222-0242\0600222-76F10-14-Slope Repair - S Abut.dgn

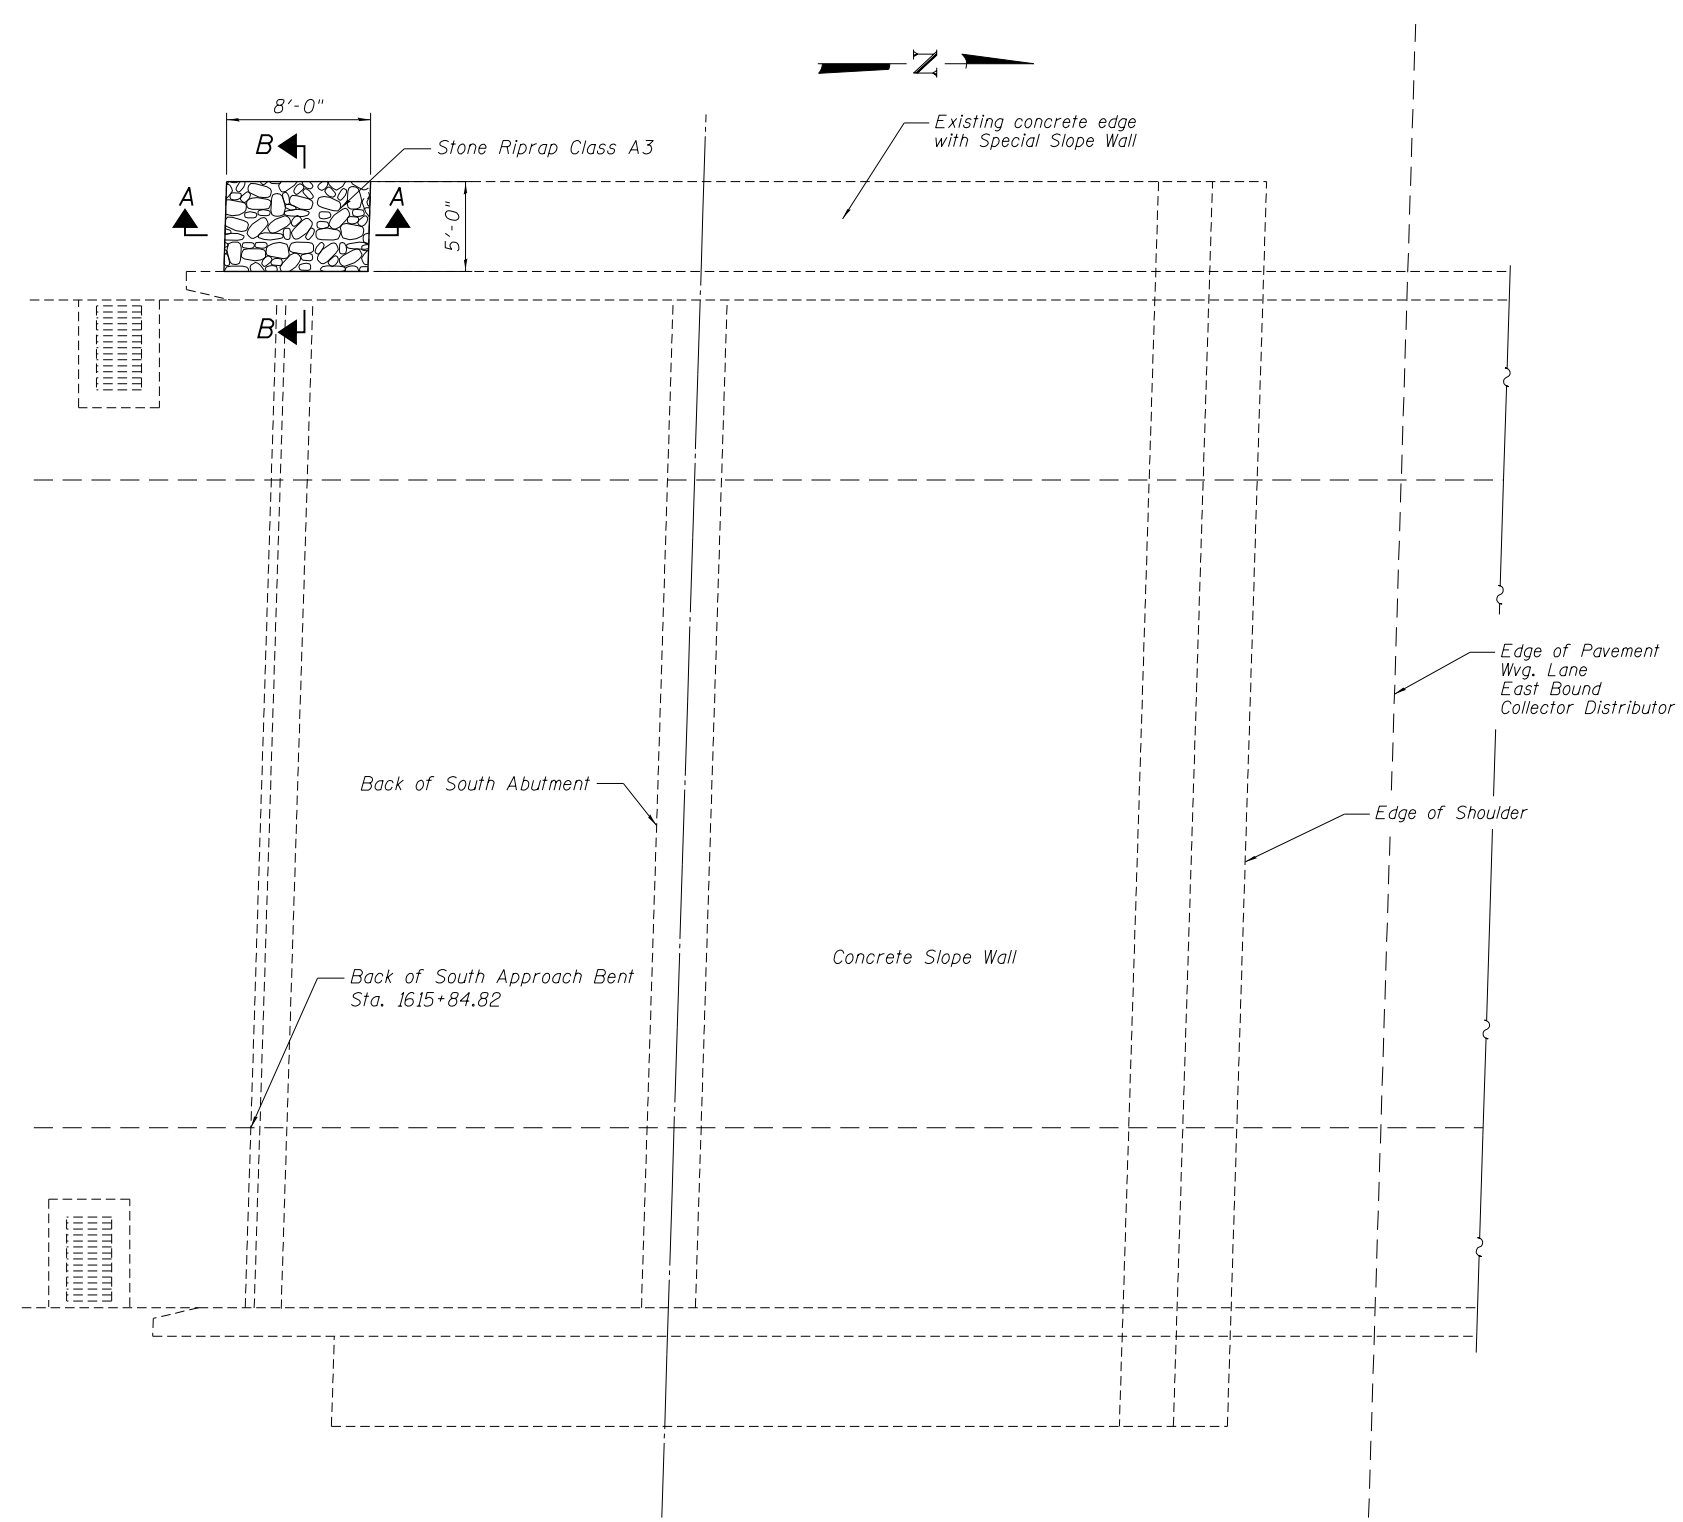


**WEST SLOPE PROTECTION PLAN**

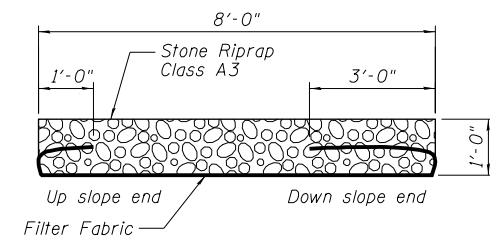

**SECTION A-A**

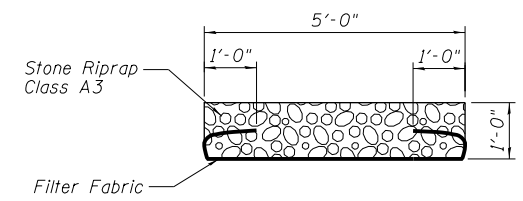

**SECTION B-B**

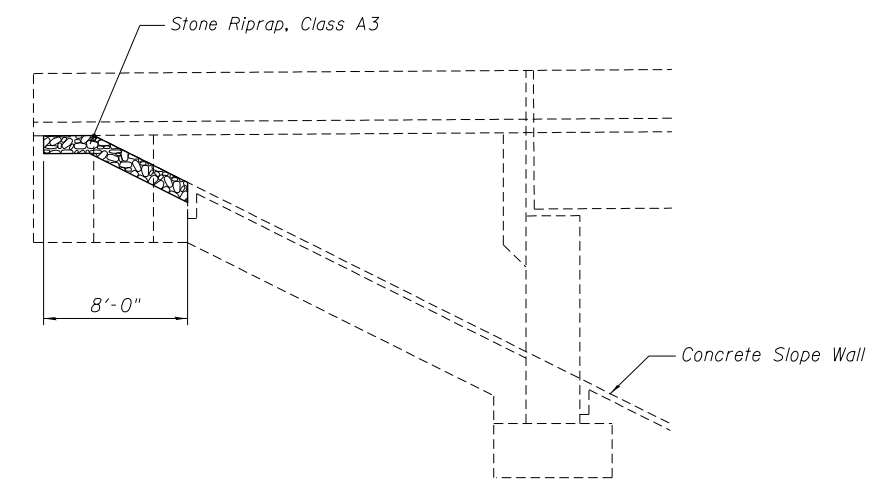

**RIPRAP PLACEMENT ON SLOPE**

**BILL OF MATERIAL**

Item	Unit	Total
Stone Riprap, Class A3	Sq. Yd.	5
Filter Fabric	Sq. Yd.	5

FILE NAME = 0600222-76F10-14-Slope Repair S Abut.dgn



USER NAME = gshowley	DESIGNED - SDG	REVISED -
	CHECKED - FAS	REVISED -
PLOT SCALE = 1/8" = 1' IN.	DRAWN - DMG	REVISED -
PLOT DATE = 3/25/2013	CHECKED - SDG	REVISED -

**STATE OF ILLINOIS  
DEPARTMENT OF TRANSPORTATION**

**SLOPEWALL REPAIRS SOUTH ABUTMENT  
STRUCTURE NO. 060-0222SB**

SHEET NO. 14 OF 14 SHEETS

F.A.I. RTE.	SECTION	COUNTY	TOTAL SHEETS	SHEET NO.
255	60-(8,9) RS-1	MADISON	206	183
				CONTRACT NO. 76F10

ILLINOIS FED. AID PROJECT